
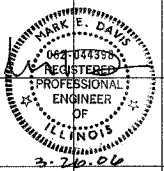


FINAL SURVEY
 NOTE BOOK
 NO. _____
 BY _____ DATE _____
 CHECKED
 PLOTTED
 TEMPLATE
 AREAS CHECKED

ORIGINAL SURVEY
 NOTE BOOK
 NO. _____
 BY _____ DATE _____
 CHECKED
 PLOTTED
 TEMPLATE
 AREAS CHECKED

F.A.P. RTE.	SECTION	COUNTY	TOTAL SHEETS	SHEET NO.
322	182 & 18Y, RS 282	MARION	222	218
STA.		TO STA.		
FED. ROAD DIST. NO.		ILLINOIS FED. AID PROJECT		

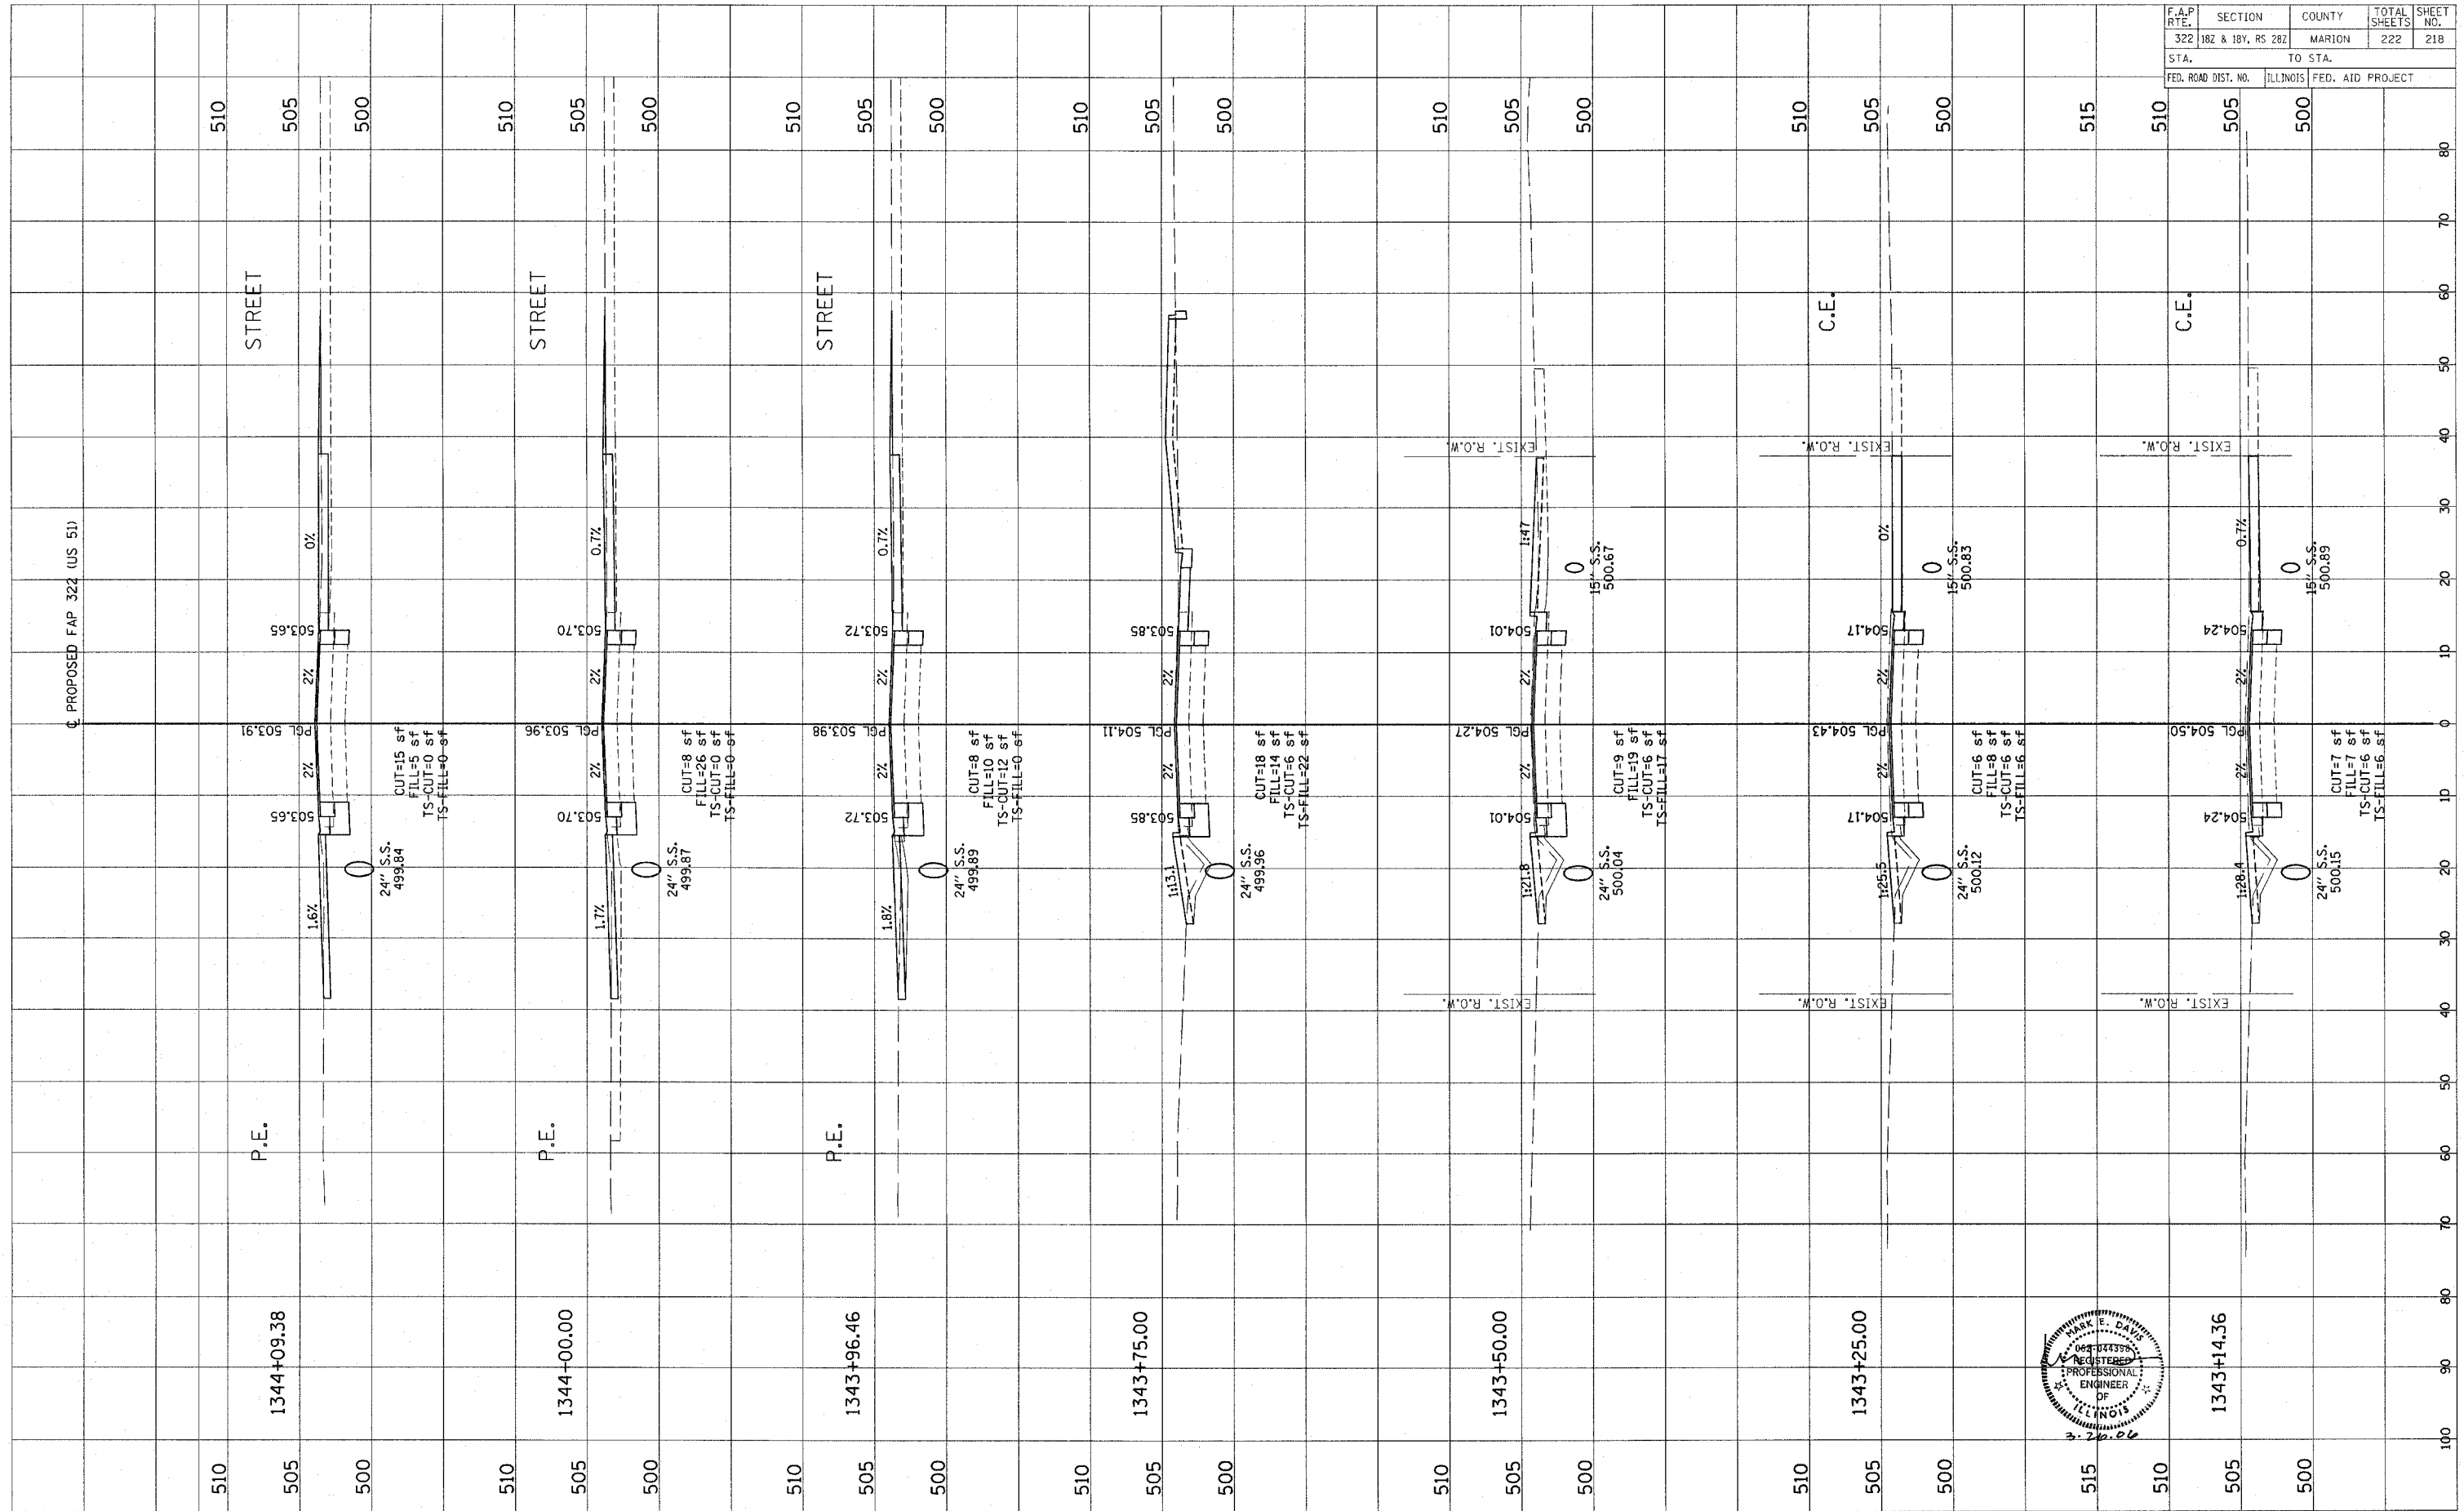

CONTRACT NO. 94700

Revised 3/28/06