
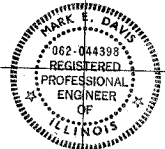


ORIGINAL SURVEY	DATE
SURVEYED	BY
PLOTTED	DATE
REPLATE	BY
NOTE BOOK	NO.
AREAS CHECKED	

FINAL SURVEY	DATE
SURVEYED	BY
PLOTTED	DATE
REPLATE	BY
NOTE BOOK	NO.
AREAS CHECKED	

PROPOSED FAP 322 (US 51)

F.A.P. RTE.	SECTION	COUNTY	TOTAL SHEETS	SHEET NO.
322	18Z & 19Y, RS 28Z	MARION	222	222
STA.	TO STA.			
FED. ROAD DIST. NO.	ILLINOIS	FED. AID PROJECT		

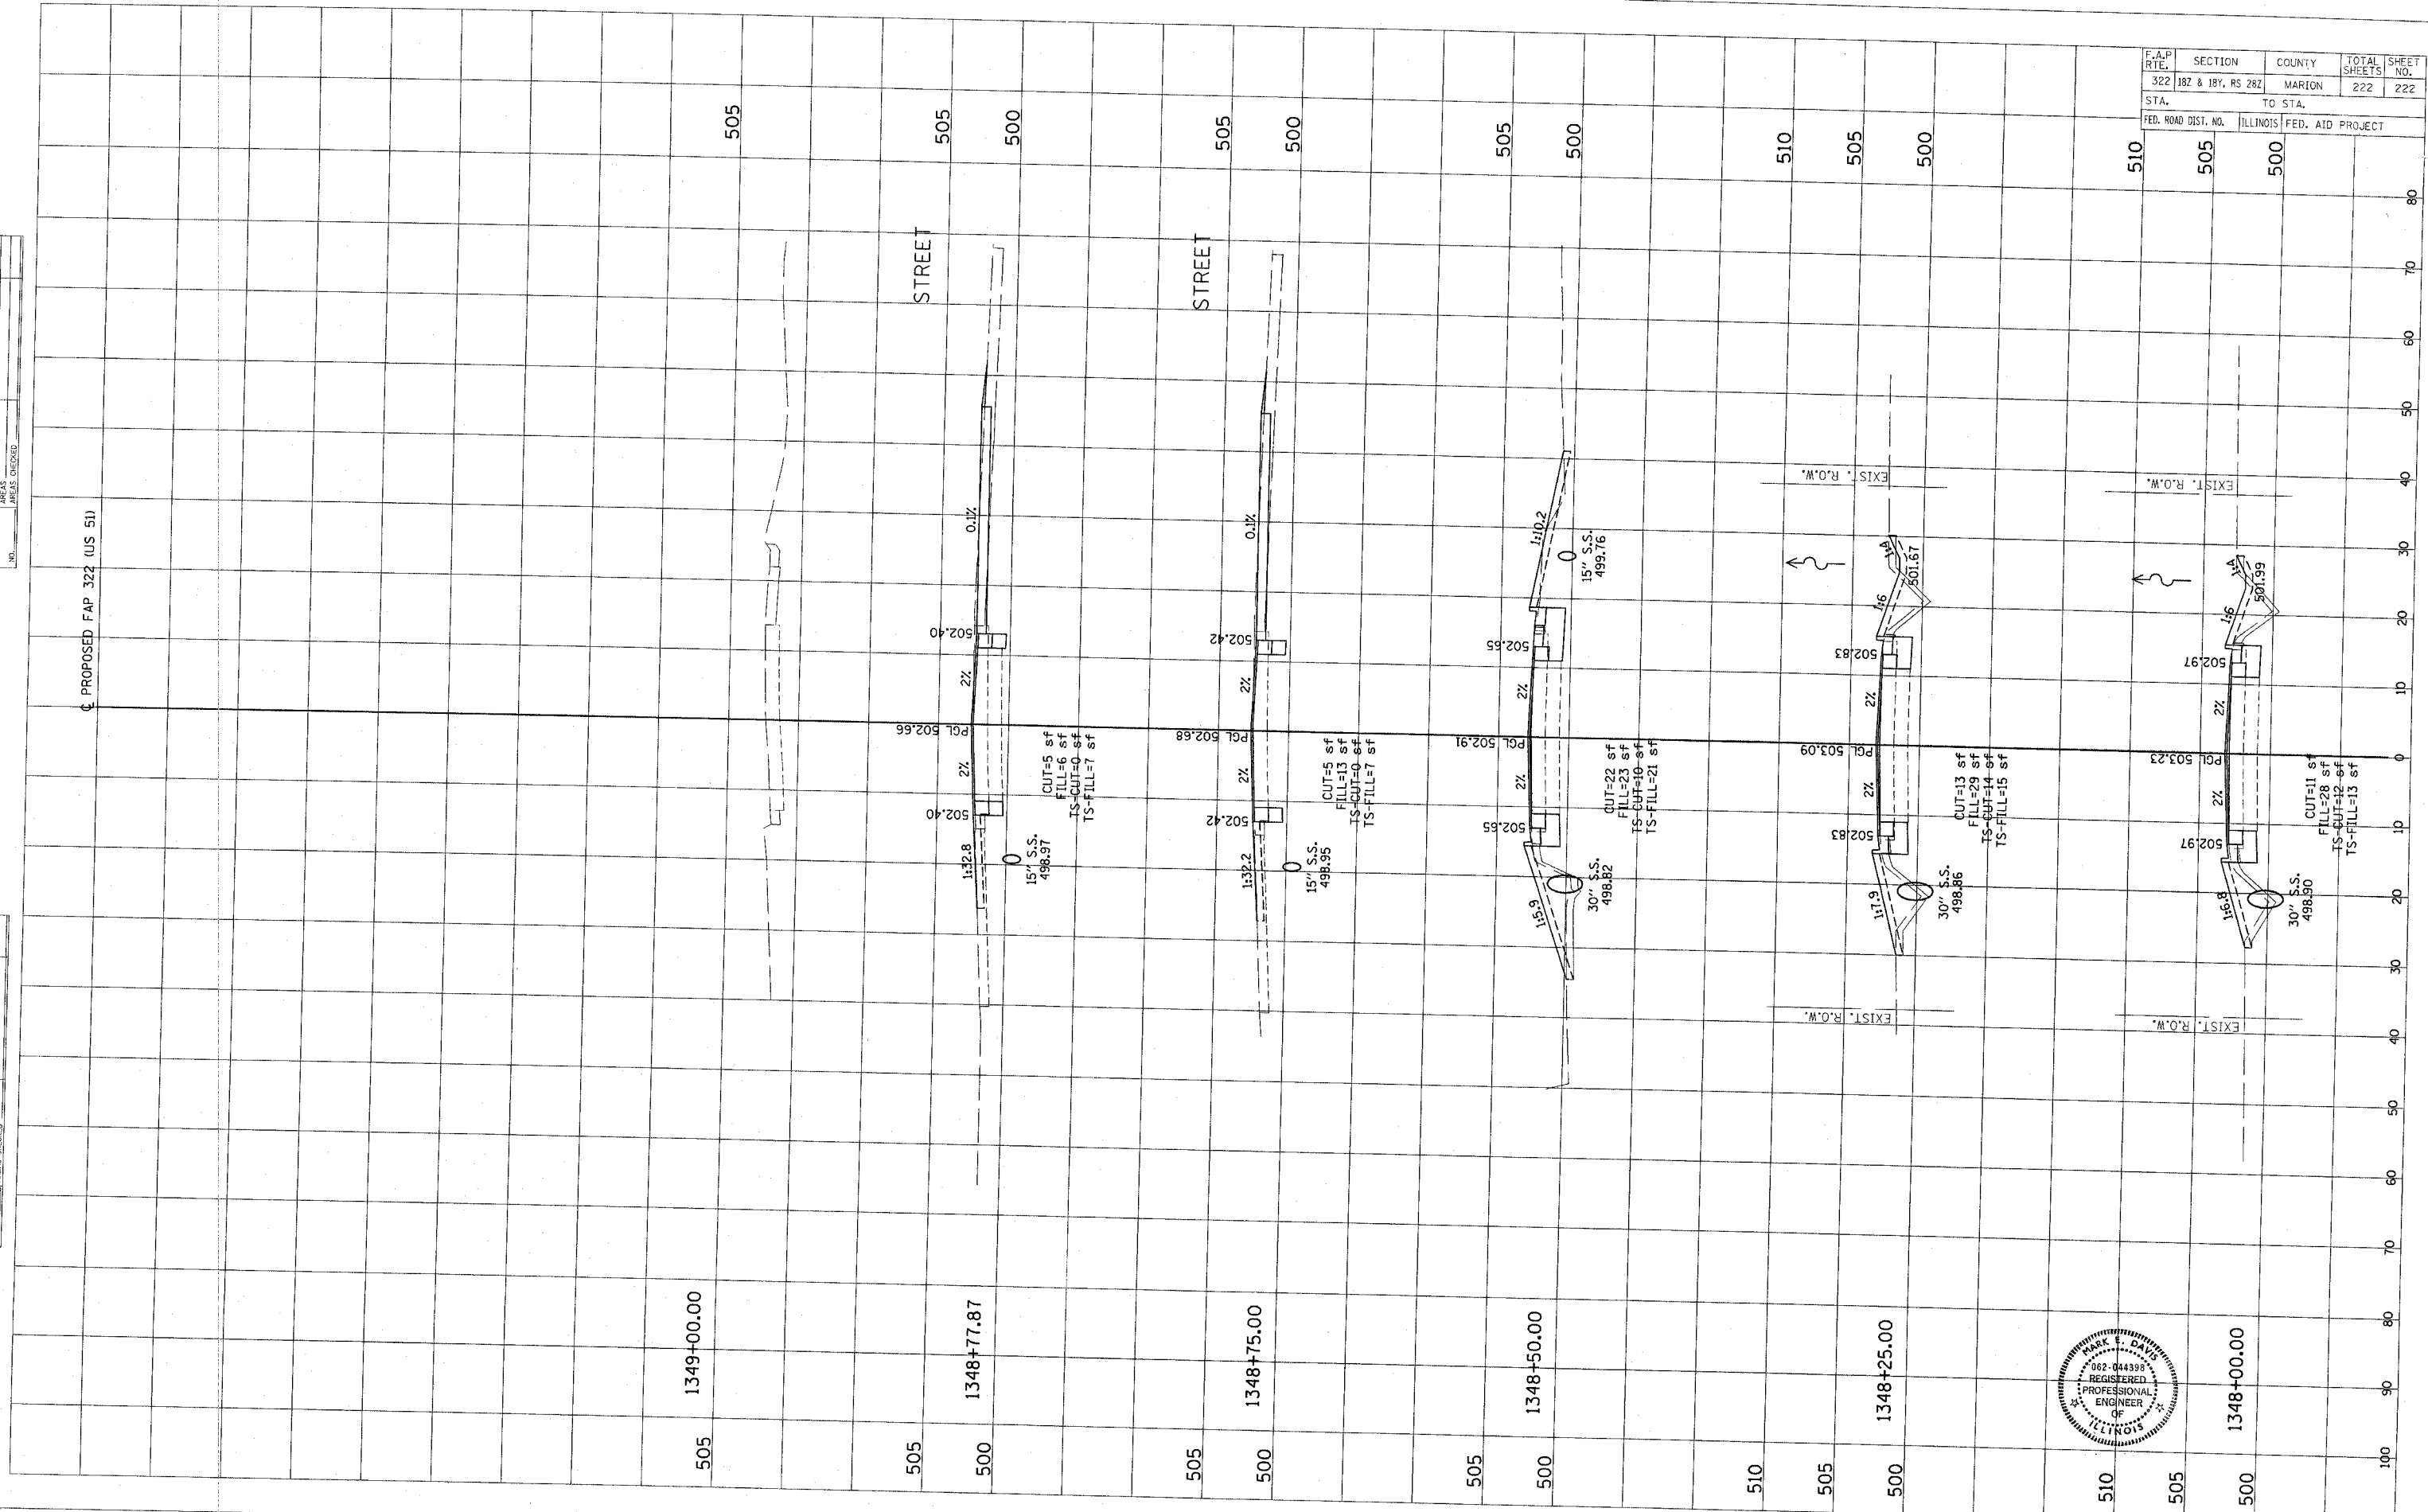

CONTRACT NO. 94700

Revised 3/28/06