


ROUTE NO.	SECTION	COUNTY	TOTAL SHEETS	SHEET NO.
FAS 719	03-00108-00-RS	FAYETTE	48	28
FED. ROAD DIST. NO.	ILLINOIS PROJECT		CONTRACT NO. 95460	

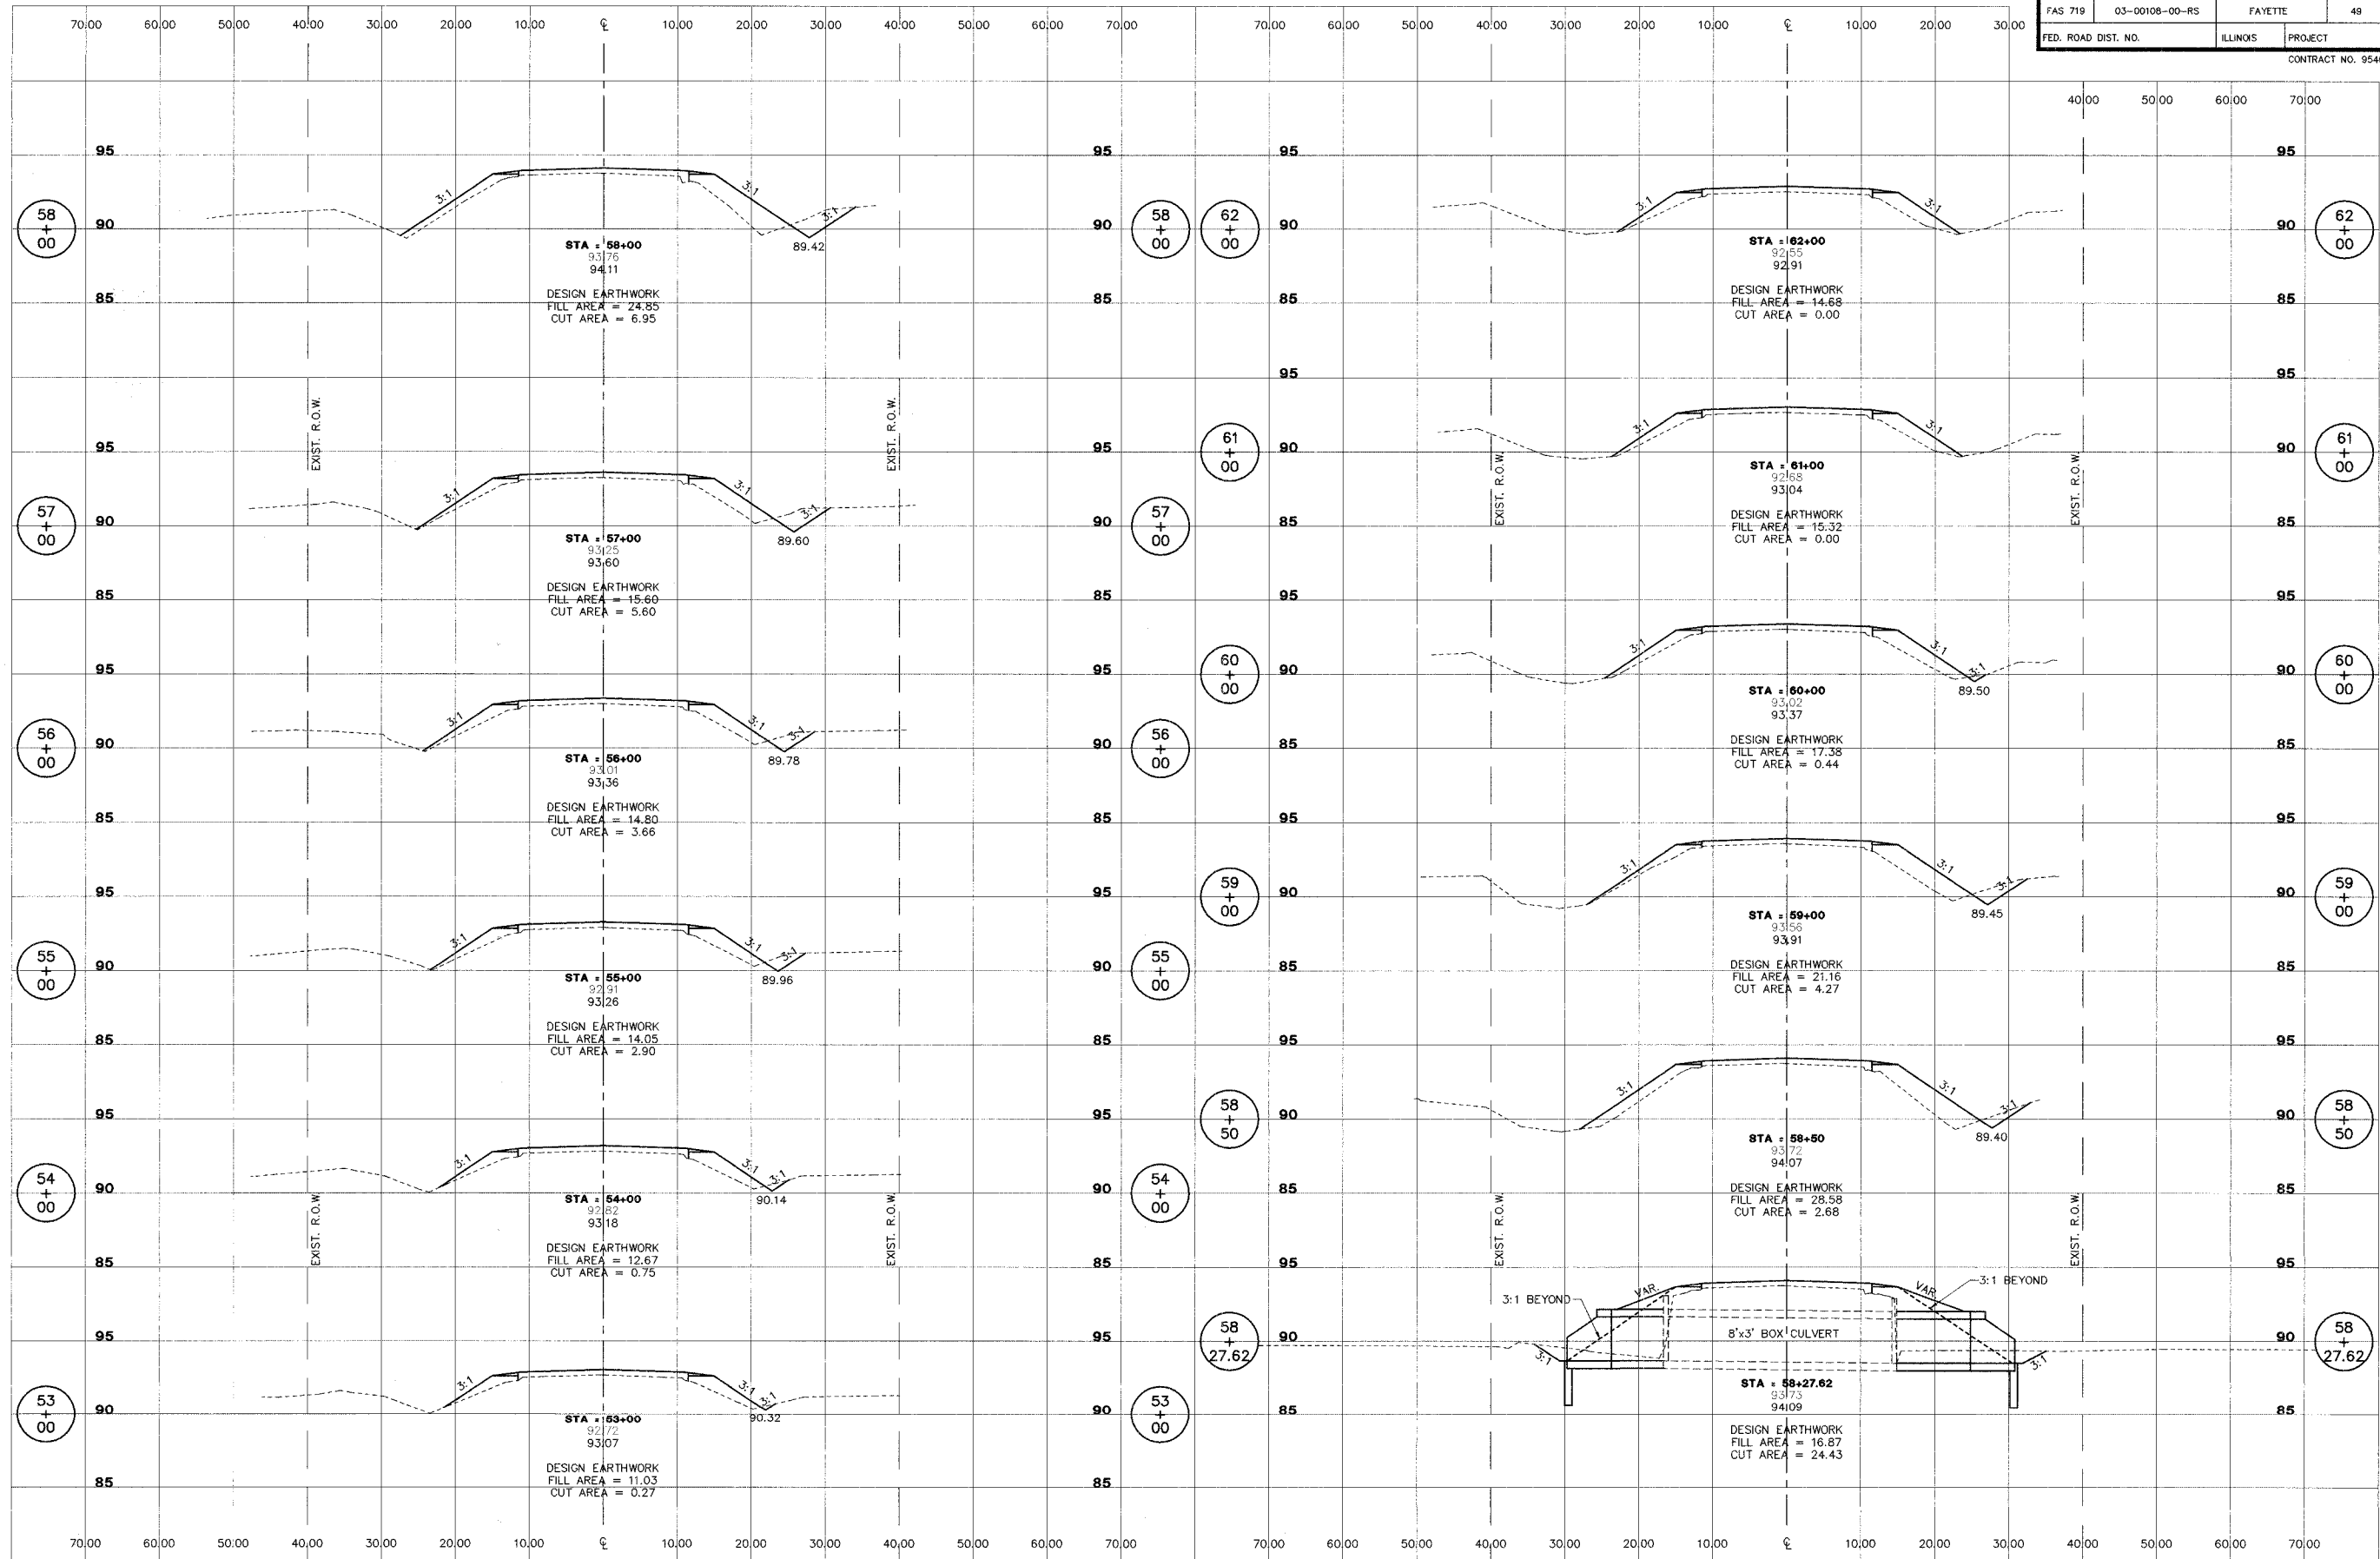

STB CONSULTANTS
 2524 South Broadway
 Salem, Illinois 62881
 PH (618) 548-3500
 Fax (618) 548-5245
 IL Design Firm Reg. No. 184-001518

ROADWAY RECONSTRUCTION
FAS 719 SECTION 03-00108-00-RS
FAYETTE COUNTY, ILLINOIS

CROSS SECTIONS
STA. 53+00 TO STA. 62+00

SURVEY	JAS	CHECKED	DATE
DESIGN	MRQ	APPROVED	01/09/06
DRAWN	JSD, BLT	REVISION	
		JOB NO.	30084

L:\FAH\00033\FP\ec008001.dwg, 1/16/2006 3:28:52 PM