


|                     |                |         |              |           |
|---------------------|----------------|---------|--------------|-----------|
| ROUTE NO.           | SECTION        | COUNTY  | TOTAL SHEETS | SHEET NO. |
| FAS 719             | 03-00108-00-RS | FAYETTE | 49           | 31        |
| FED. ROAD DIST. NO. | ILLINOIS       | PROJECT |              |           |

CONTRACT NO. 95460

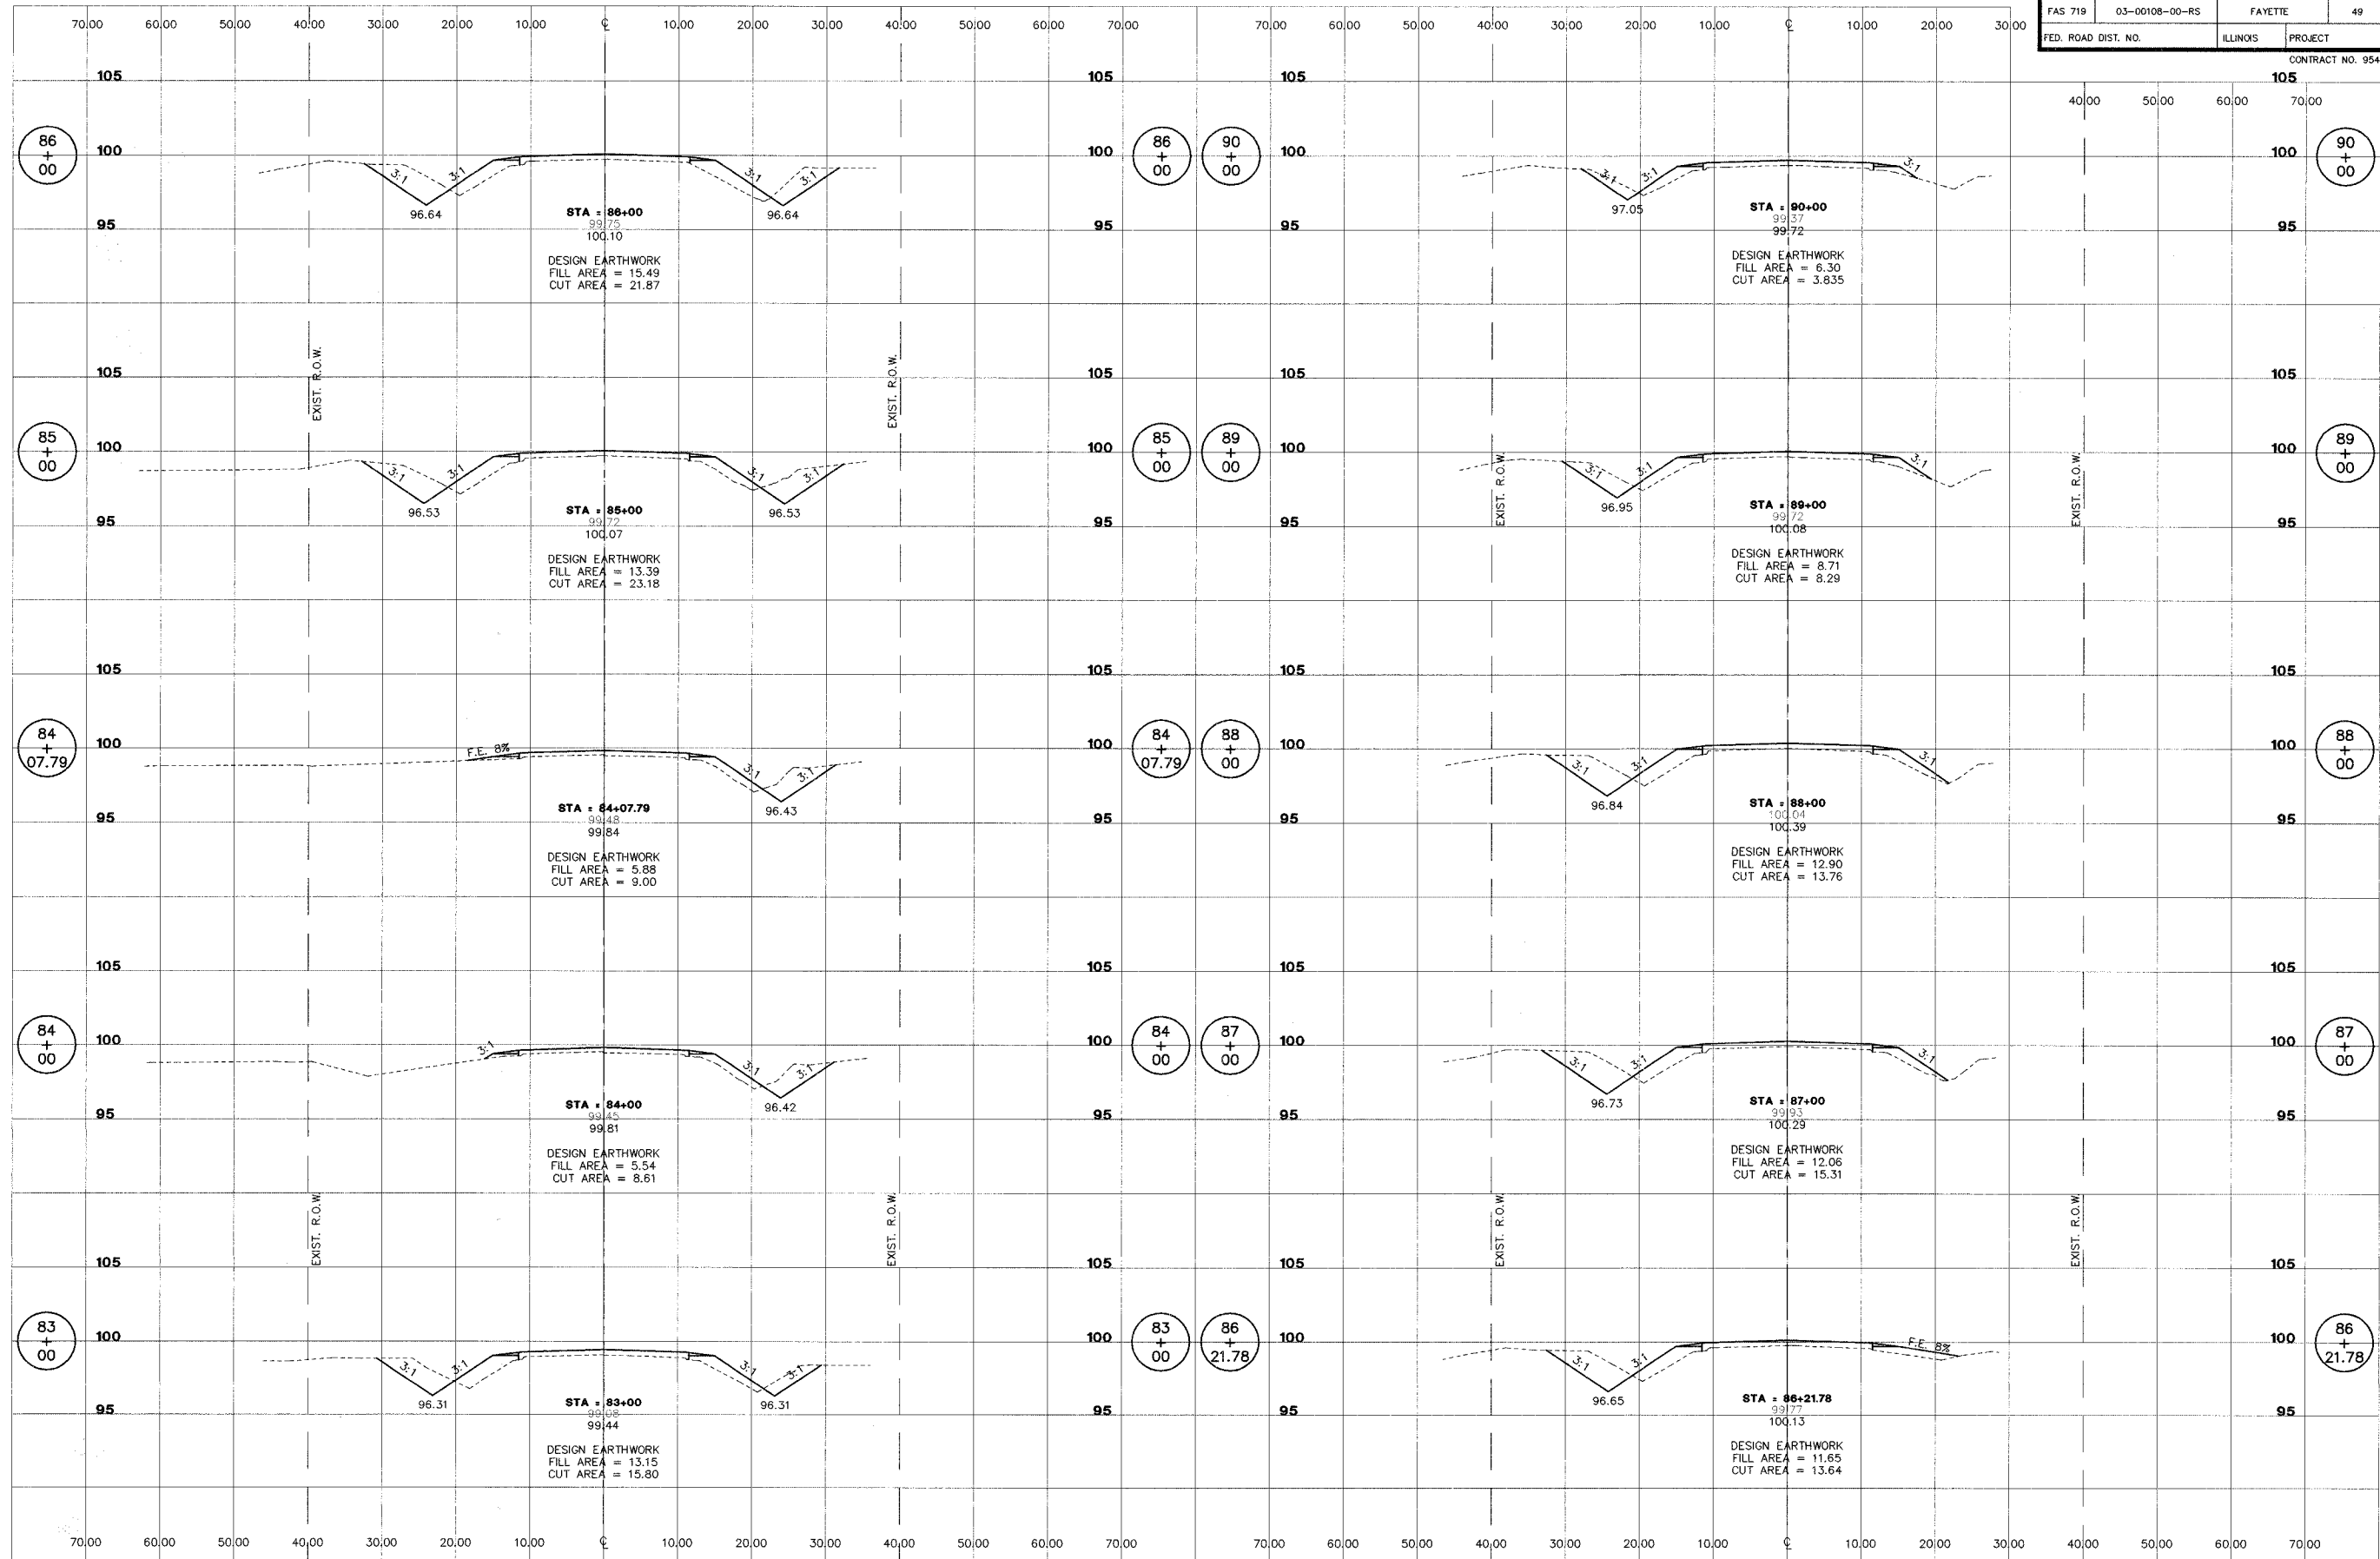

**STB CONSULTANTS**  
 2524 South Broadway  
 Salem, Illinois 62881  
 Ph (618) 548-3500  
 Fax (618) 548-5246  
 IL Design Firm Reg. No. 184-001518

**ROADWAY RECONSTRUCTION**  
**FAS 719 SECTION 03-00108-00-RS**  
**FAYETTE COUNTY, ILLINOIS**

**CROSS SECTIONS**  
**STA. 83+00 TO STA. 90+00**

|        |          |          |
|--------|----------|----------|
| SURVEY | CHECKED  | DATE     |
| JAS    |          | 01/09/06 |
| DESIGN | APPROVED | REVISED  |
| MRO    |          |          |
| DRAWN  | JSD, BLT | JOB NO.  |
|        |          | 30084    |

L:\FAH00033\EP\ec011001.dwg, 1/16/2006 3:28:10 PM