


ROUTE NO.	SECTION	COUNTY	TOTAL SHEETS	SHEET NO.
FAS 719	03-00108-00-RS	FAYETTE	49	40
FED. ROAD DIST. NO.	ILLINOIS PROJECT		CONTRACT NO. 95460	

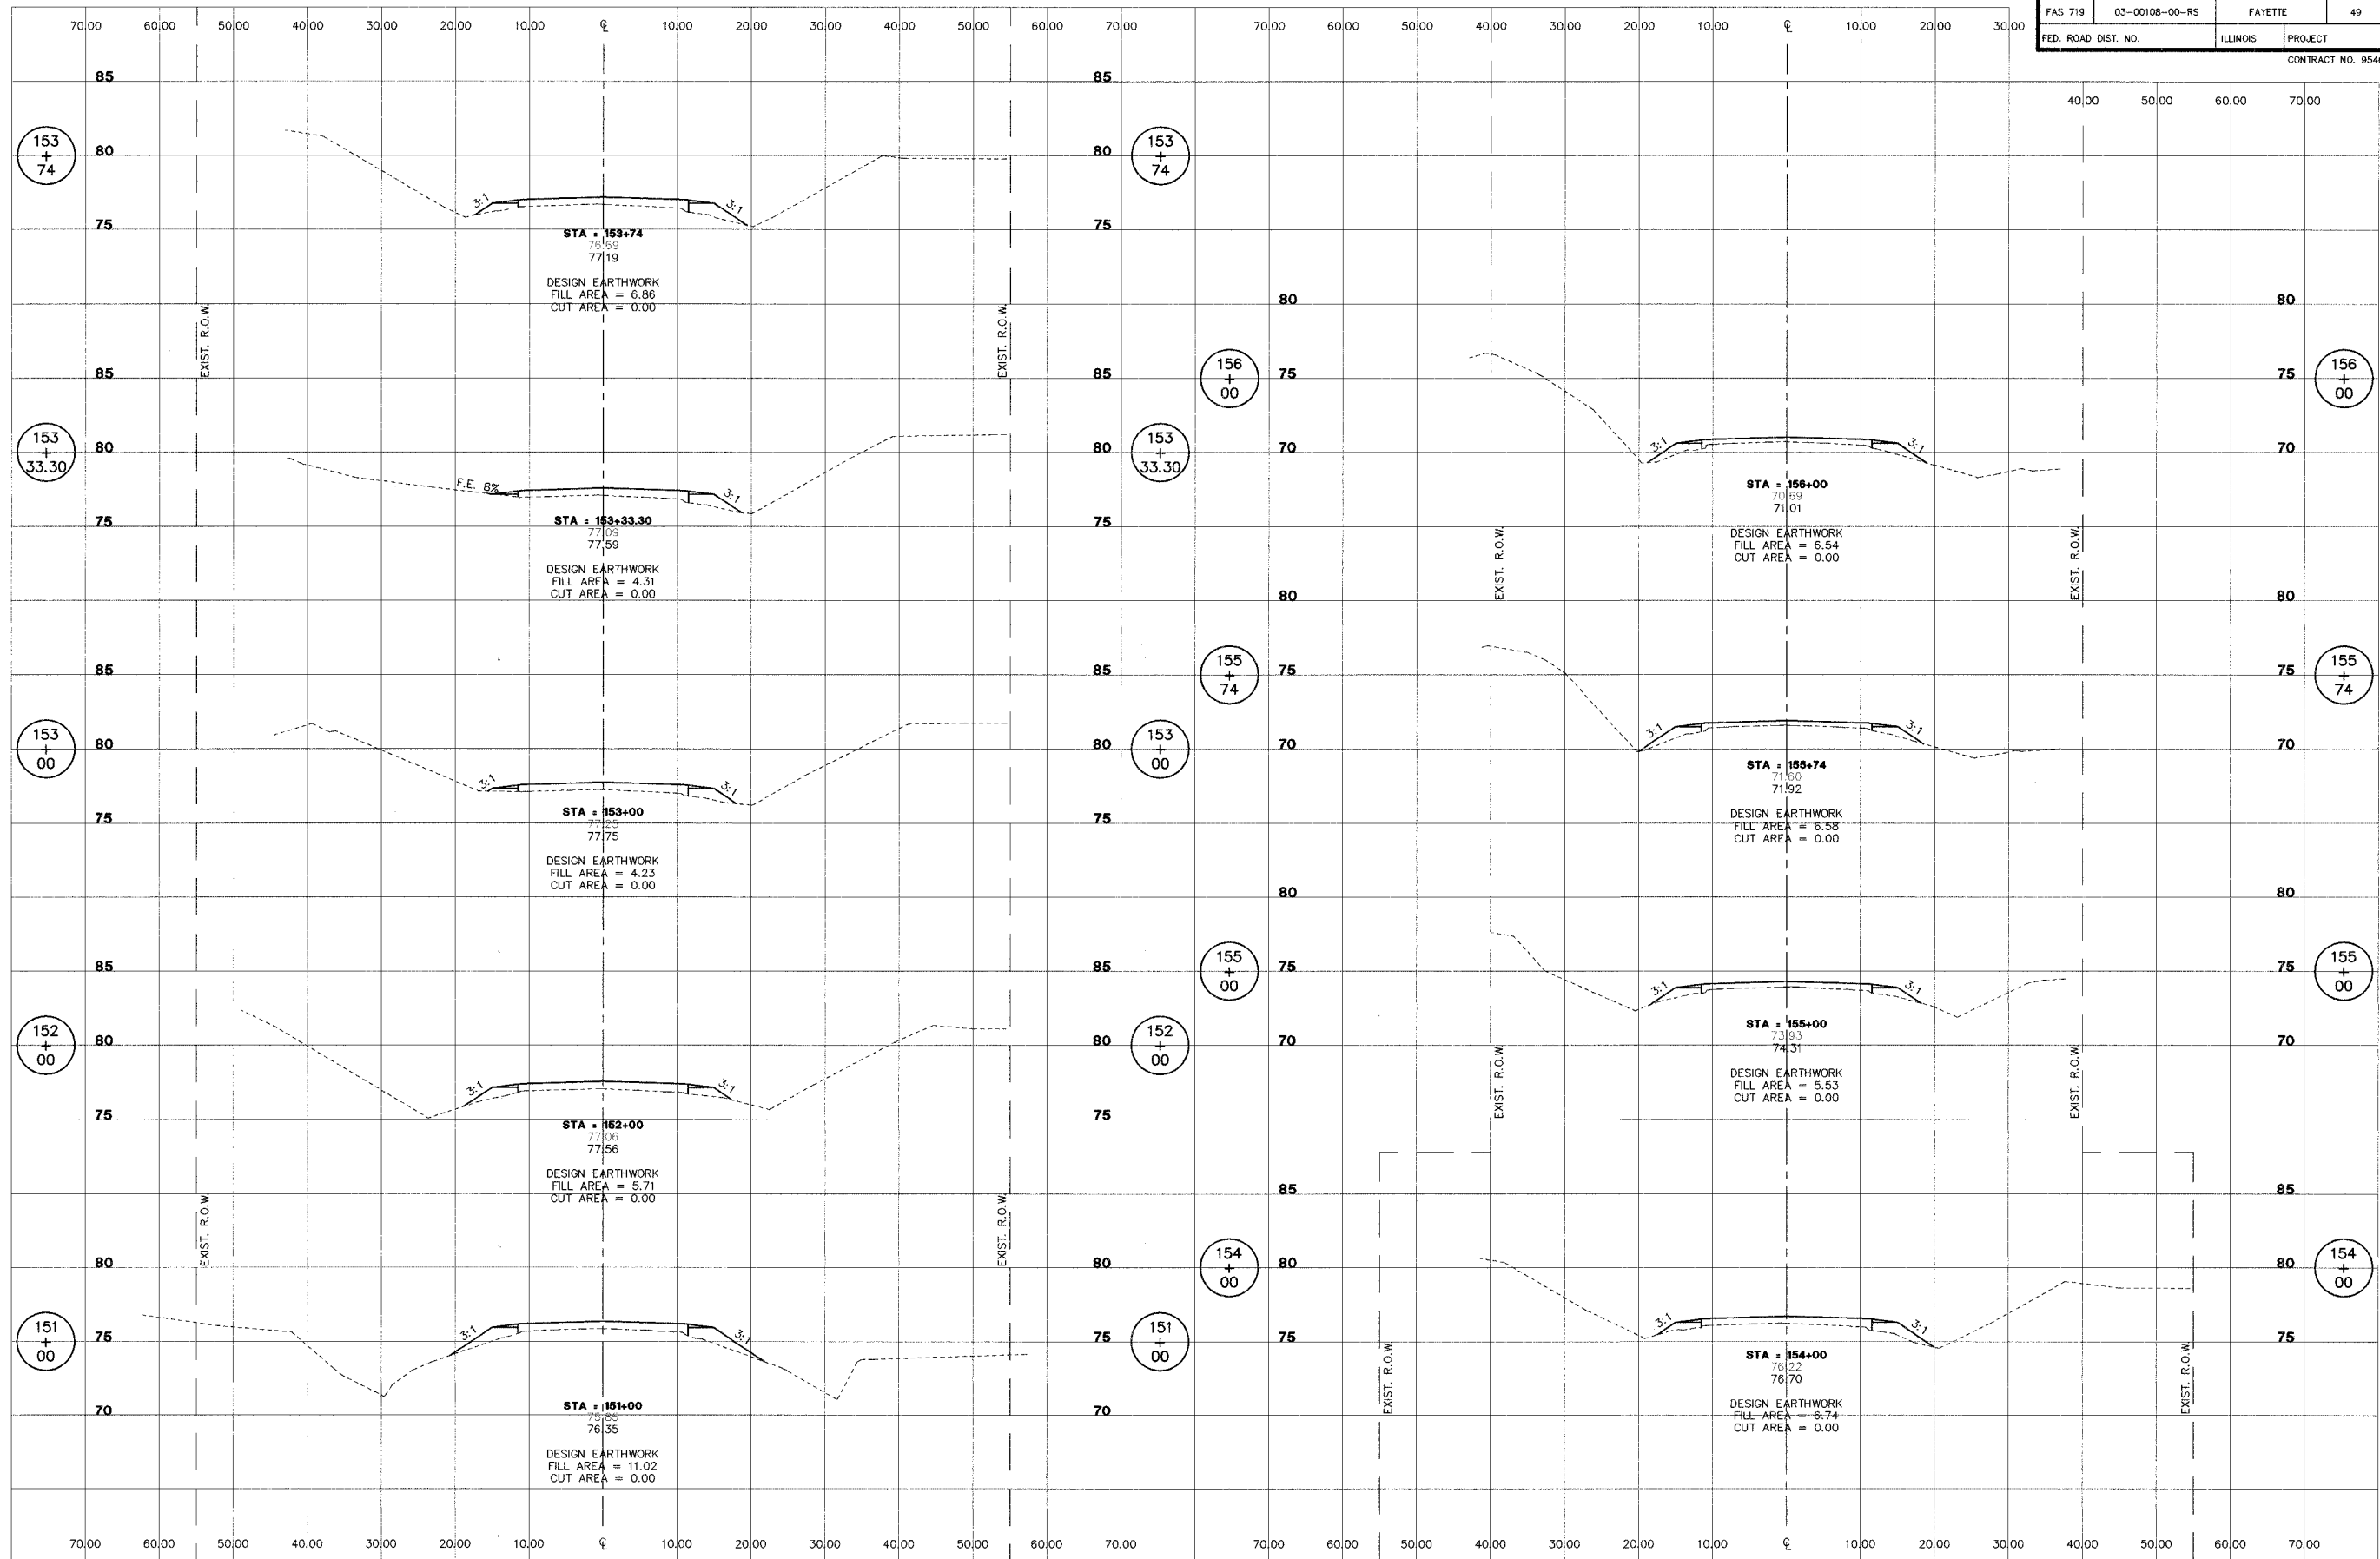

STB CONSULTANTS
 2524 South Broadway
 Salem, Illinois 62881
 Ph (618) 548-3500
 Fax (618) 548-5245
 IL Design Firm Reg. No. 184-001518

ROADWAY RECONSTRUCTION
FAS 719 SECTION 03-00108-00-RS
FAYETTE COUNTY, ILLINOIS

CROSS SECTIONS
STA. 151+00 TO STA. 156+00

SURVEY	CHECKED	DATE
JAS		01/09/06
DESIGN	APPROVED	REVISED
MRO		
DRAWN	JSD, BLT	JOB NO.
		30084

L:\FAHD0033\EP\vc020001.dwg, 1/16/2006 4:08:22 PM