


ROUTE NO.	SECTION	COUNTY	TOTAL SHEETS	SHEET NO.
FAS 719	03-00108-00-RS	FAYETTE	49	43
FED. ROAD DIST. NO.	ILLINOIS	PROJECT	CONTRACT NO. 95460	

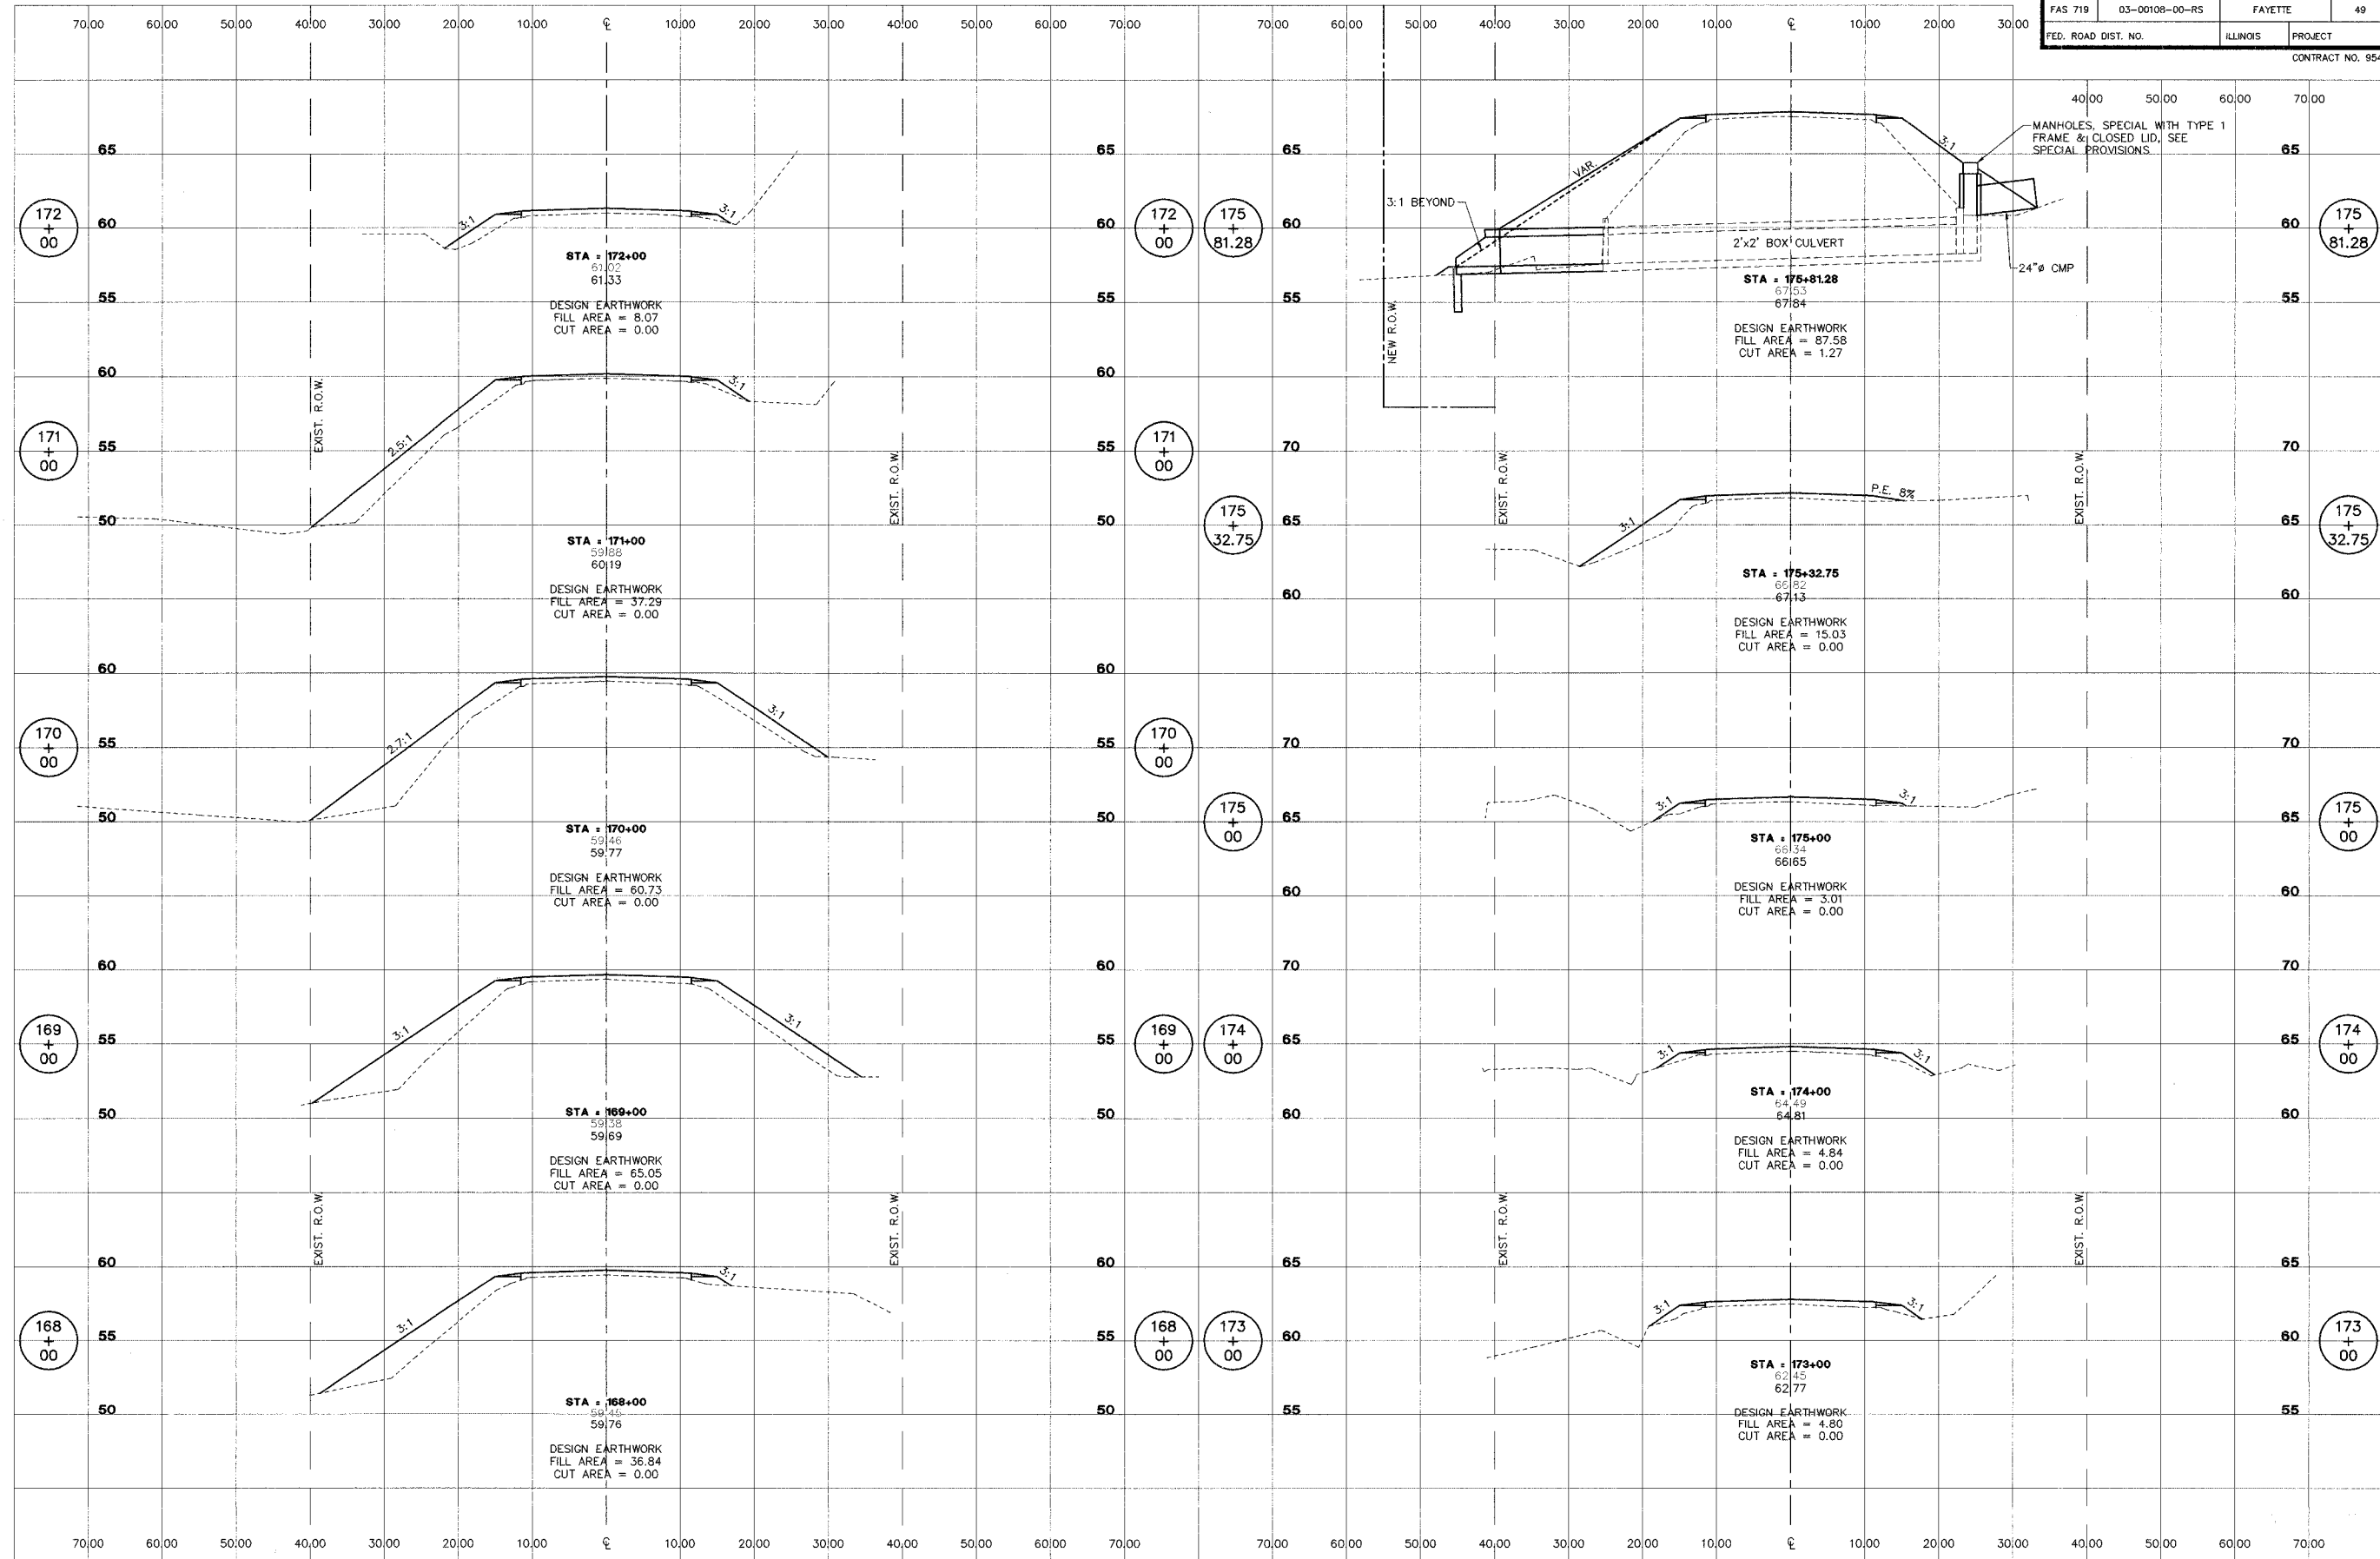

STS CONSULTANTS
 2524 South Broadway
 Salem, Illinois 62881
 Ph (618) 548-3500
 Fax (618) 548-5246
 IL Design Firm Reg. No. 184-001518

ROADWAY RECONSTRUCTION
FAS 719 SECTION 03-00108-00-RS
FAYETTE COUNTY, ILLINOIS

CROSS SECTIONS
STA. 168+00 TO
STA. 175+81.28

SURVEY	JAS	CHECKED	DATE
DESIGN	MIRQ	APPROVED	01/09/06
DRAWN	JSD, BLT		
			JOB NO. 30084

L:\FH00033\EP\ec023001.dwg, 1/16/2006 4:08:53 PM