


ROUTE NO.	SECTION	COUNTY	TOTAL SHEETS	SHEET NO.
FAS 719	03-00108-00-RS	FAYETTE	49	45
FED. ROAD DIST. NO.	ILLINOIS	PROJECT		

CONTRACT NO. 95460

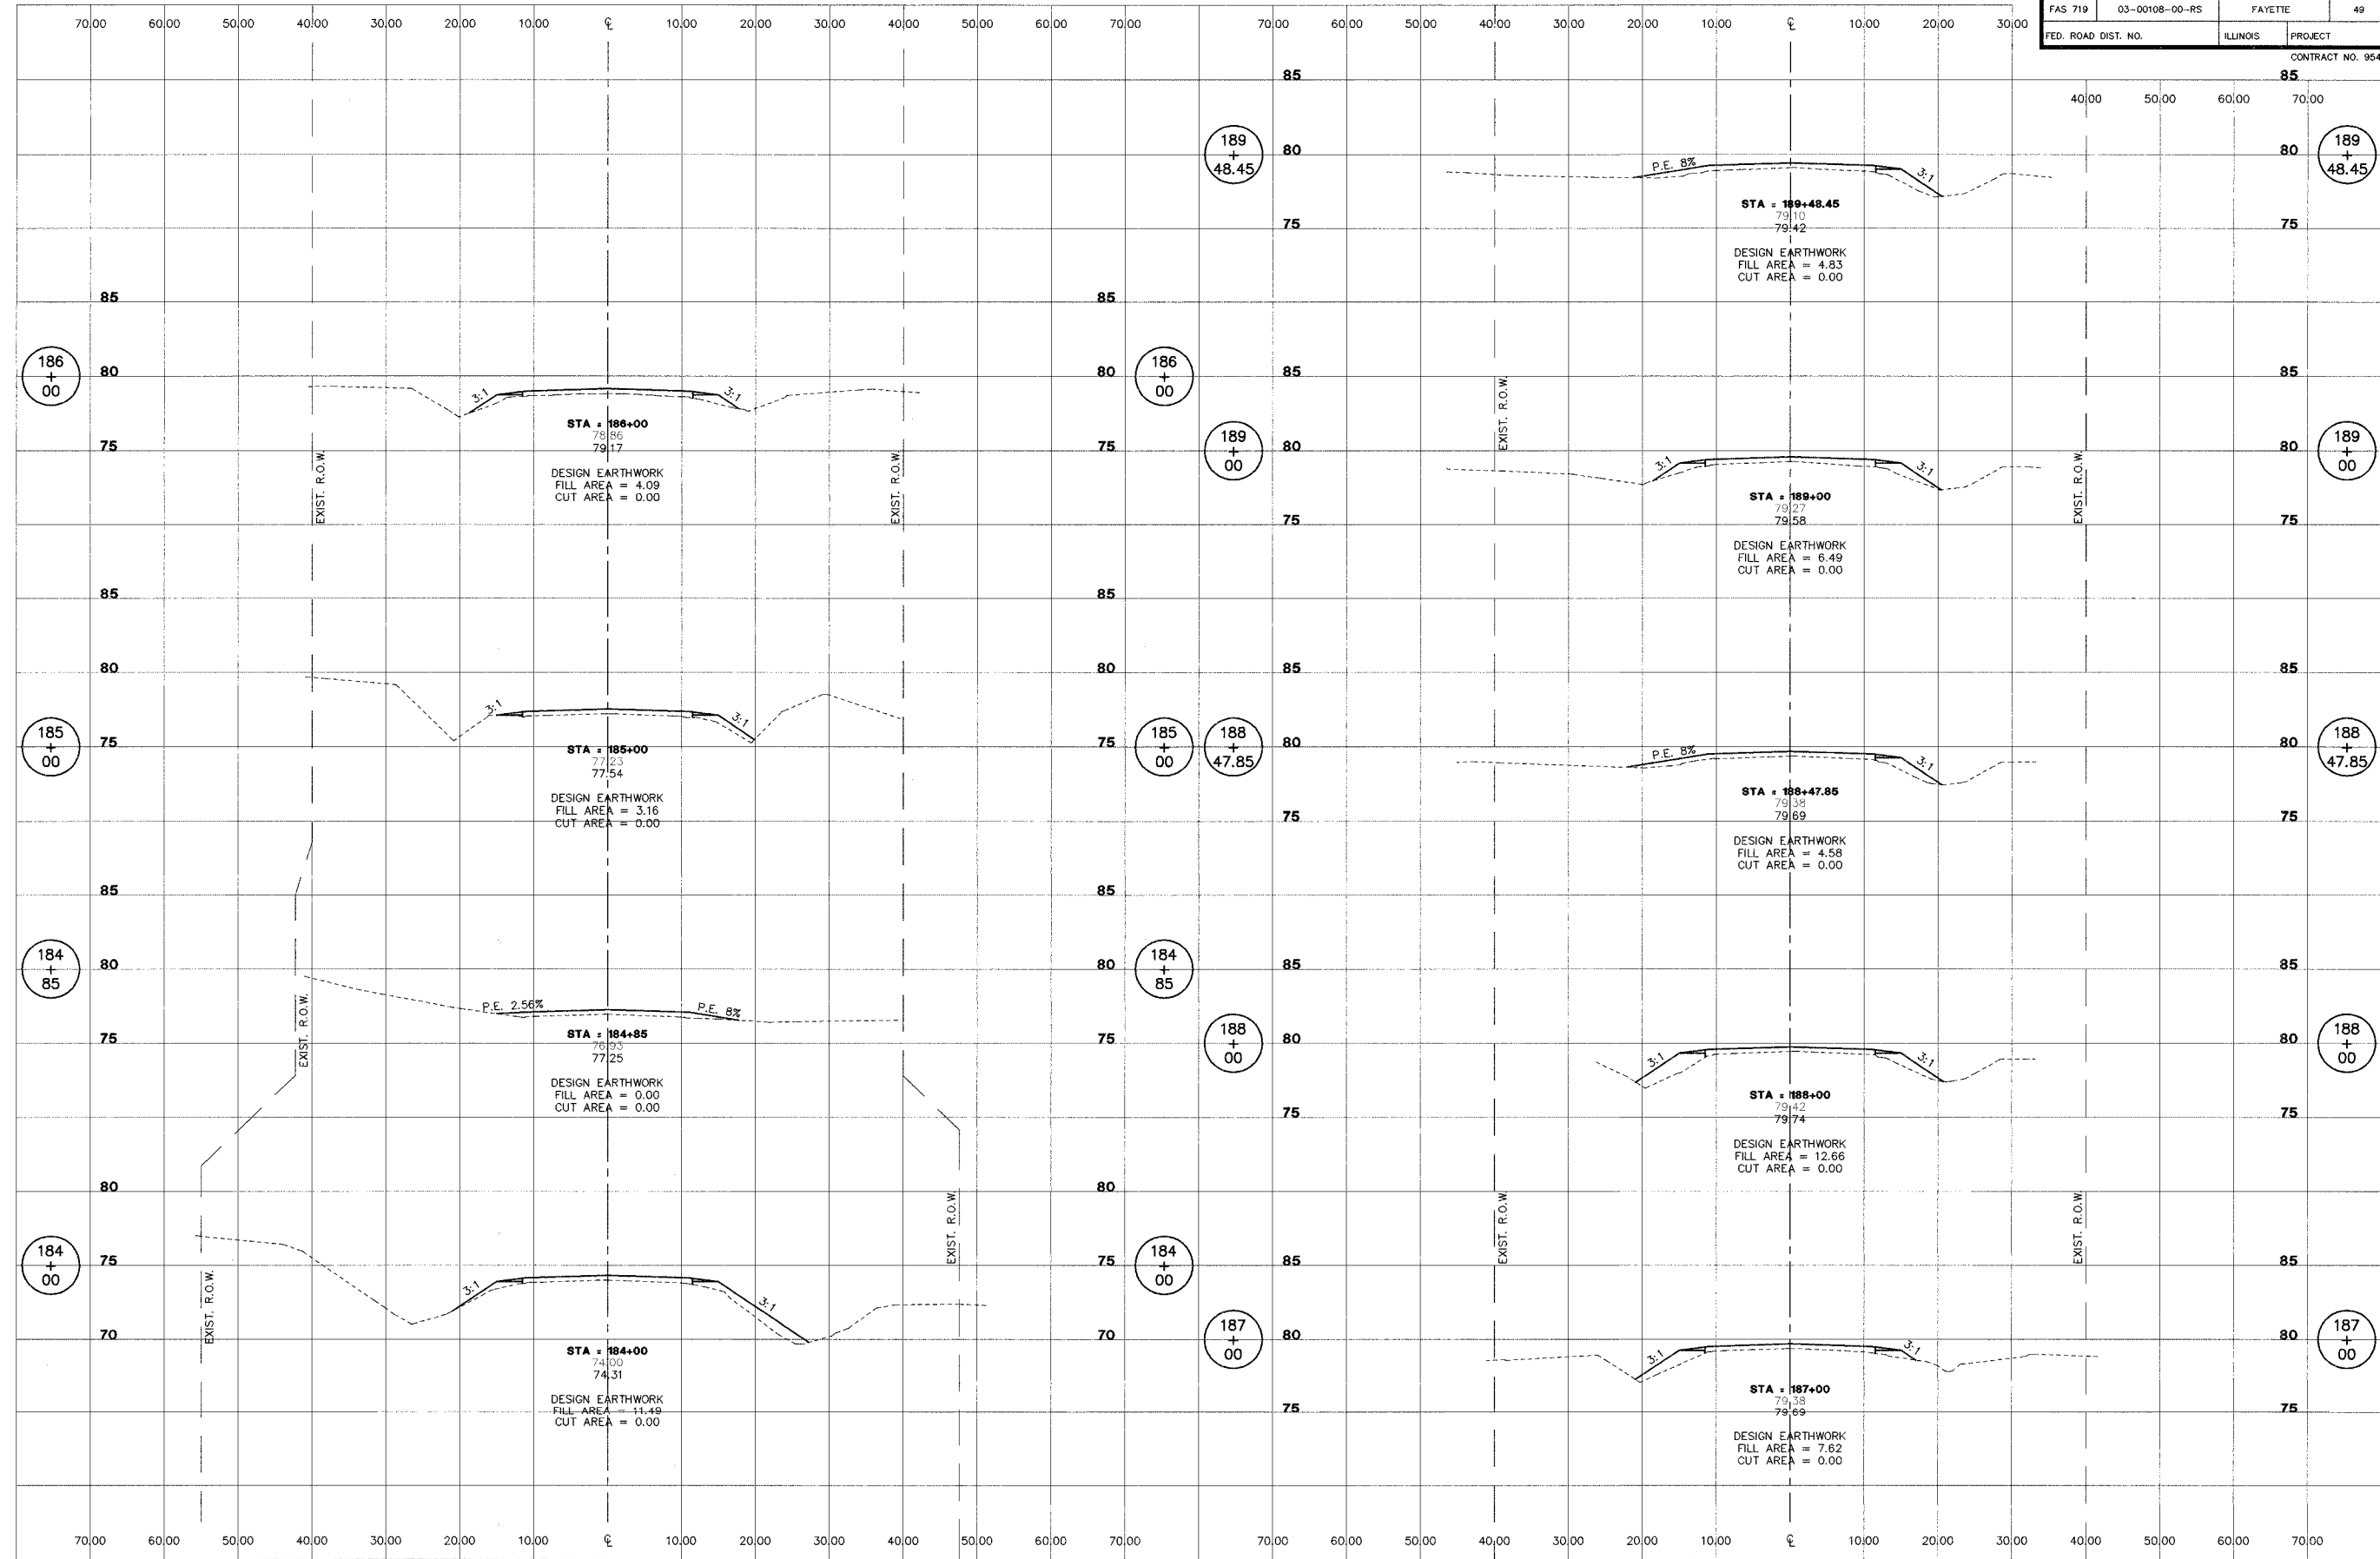

**STS CONSULTANTS**  
 2524 South Broadway  
 Salem, Illinois 62881  
 PH (618) 548-3500  
 FX (618) 548-5246  
 IL Design Firm Reg. No. 184-001518

**ROADWAY RECONSTRUCTION**  
**FAS 719 SECTION 03-00108-00-RS**  
**FAYETTE COUNTY, ILLINOIS**

<b>CROSS SECTIONS</b>		DATE 01/09/06	
STA. 184+00 TO STA. 189+48.45		DESIGN	APPROVED
		DRAWN	JSD, BLT
		JOB NO.	30084

L:\FH00033\FP\road2501.dwg, 1/16/2006 5:08:13 PM