


ROUTE NO.	SECTION	COUNTY	TOTAL SHEETS	SHEET NO.
T.R. 299	05-01122-00-BR	FAYETTE	11	11
FED. ROAD DIST. NO.		ILLINOIS	PROJECT	
CONTRACT NO. 95465				

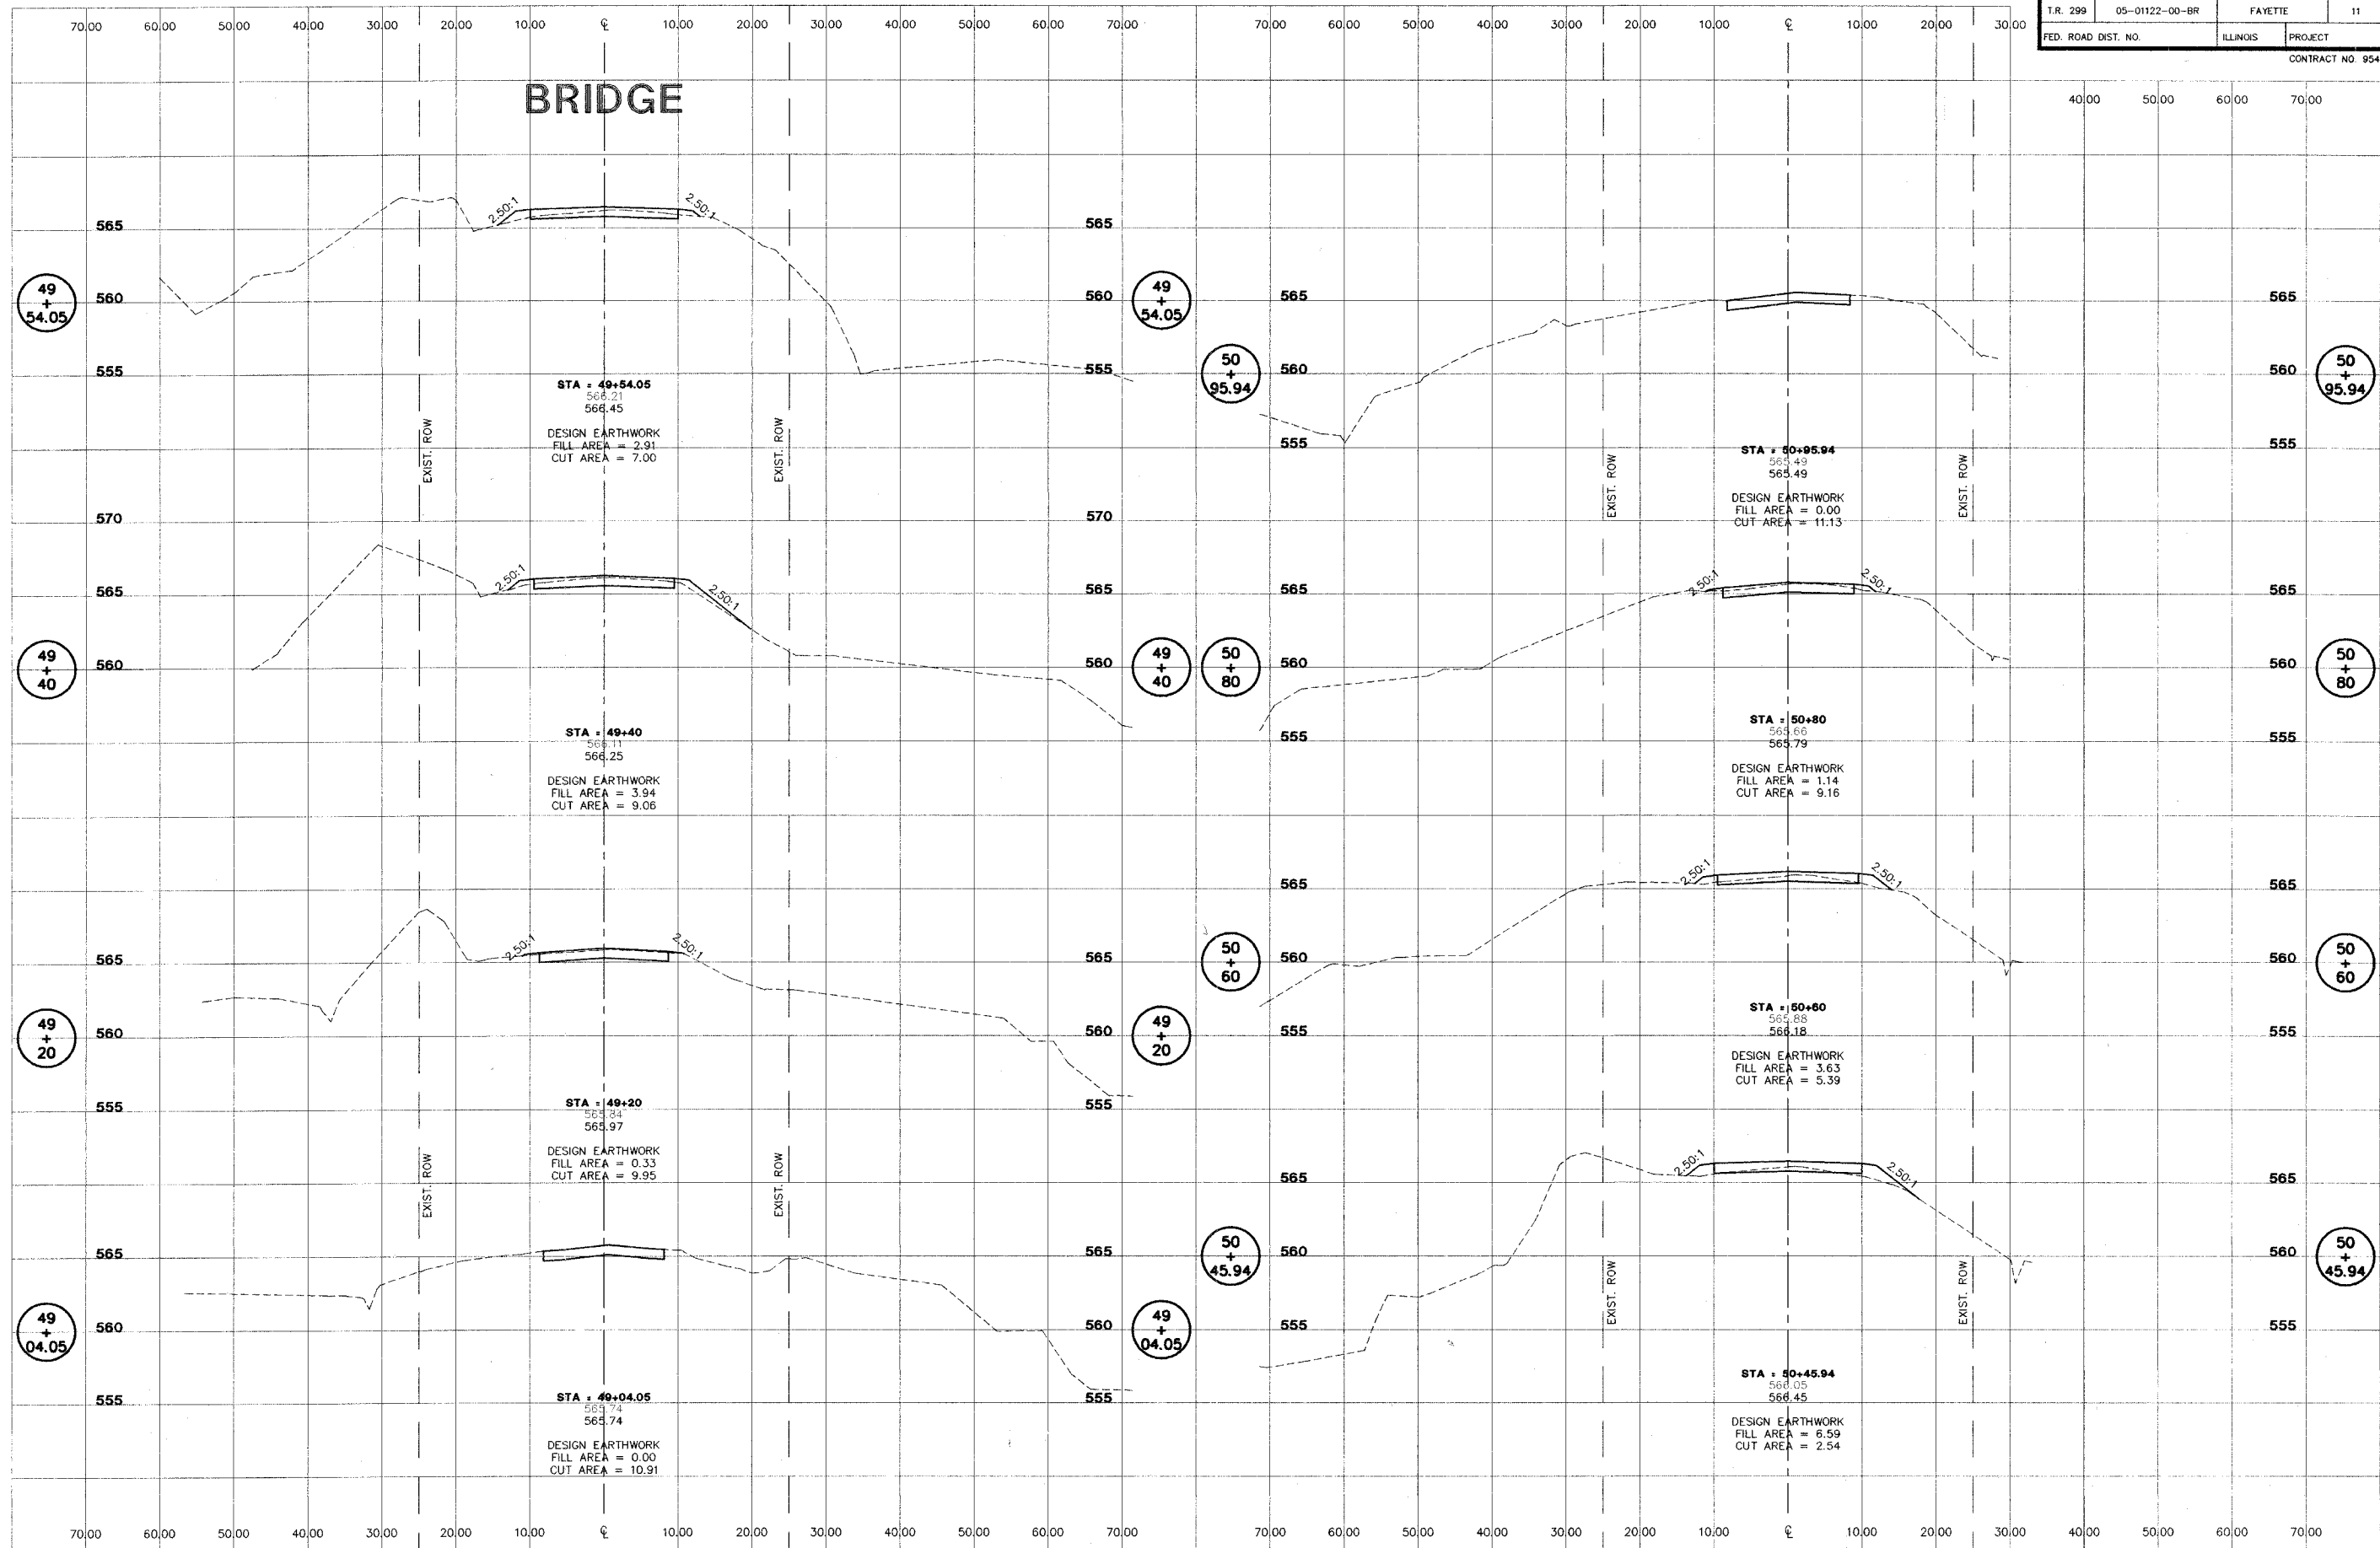

1/23/2006 4:31:52 PM

1/24/06

STS CONSULTANTS 2524 South Broadway Salem, Illinois 62881 Ph (618) 548-3500 Fax (618) 548-3246 IL Design Firm Reg. No. 184-001518	TR 299 SECTION 05-01122-00-BR		SURVEY	CHECKED	DATE
	AVENA ROAD DISTRICT		DESIGN	APPROVED	REVISION
	FAYETTE COUNTY, ILLINOIS		DRAWN	BLT/DJC	JOB NO.
CROSS SECTIONS			STA. 49+04.05 TO STA. 50+95.94		
			30387		