


F.A.P. RTE	SECTION	COUNTY	TOTAL SHEETS	SHEET NO
331	*	JACKSON	258	61
STA. TO STA.				
FED. ROAD DIST. NO. -		ILLINOIS	FED. AID PROJECT	
* (12-1)2N,I-5,TS-3,B-1				

STATIONING ALONG IL 13 (CENTER)	OFFSET TO E.P. FEET	EDGE OF PAV'T. ELEV. FEET	STATIONING ALONG OLD WEST MAIN ST	OFFSET TO E.P. FEET	DISTANCE ALONG RADIUS FEET
			RT. 0+71.27	15.09	10
			RT. 0+59.22	18.57	10
LT. 25+77.92	37.00		RT. 0+47.96	23.63	10
LT. 25+68.85	41.11		RT. 0+41.11	30.85	10
LT. 25+61.63	47.96		RT. 0+37.00	39.92	10
LT. 25+57.04	56.79				10
LT. 25+55.60	66.64				10

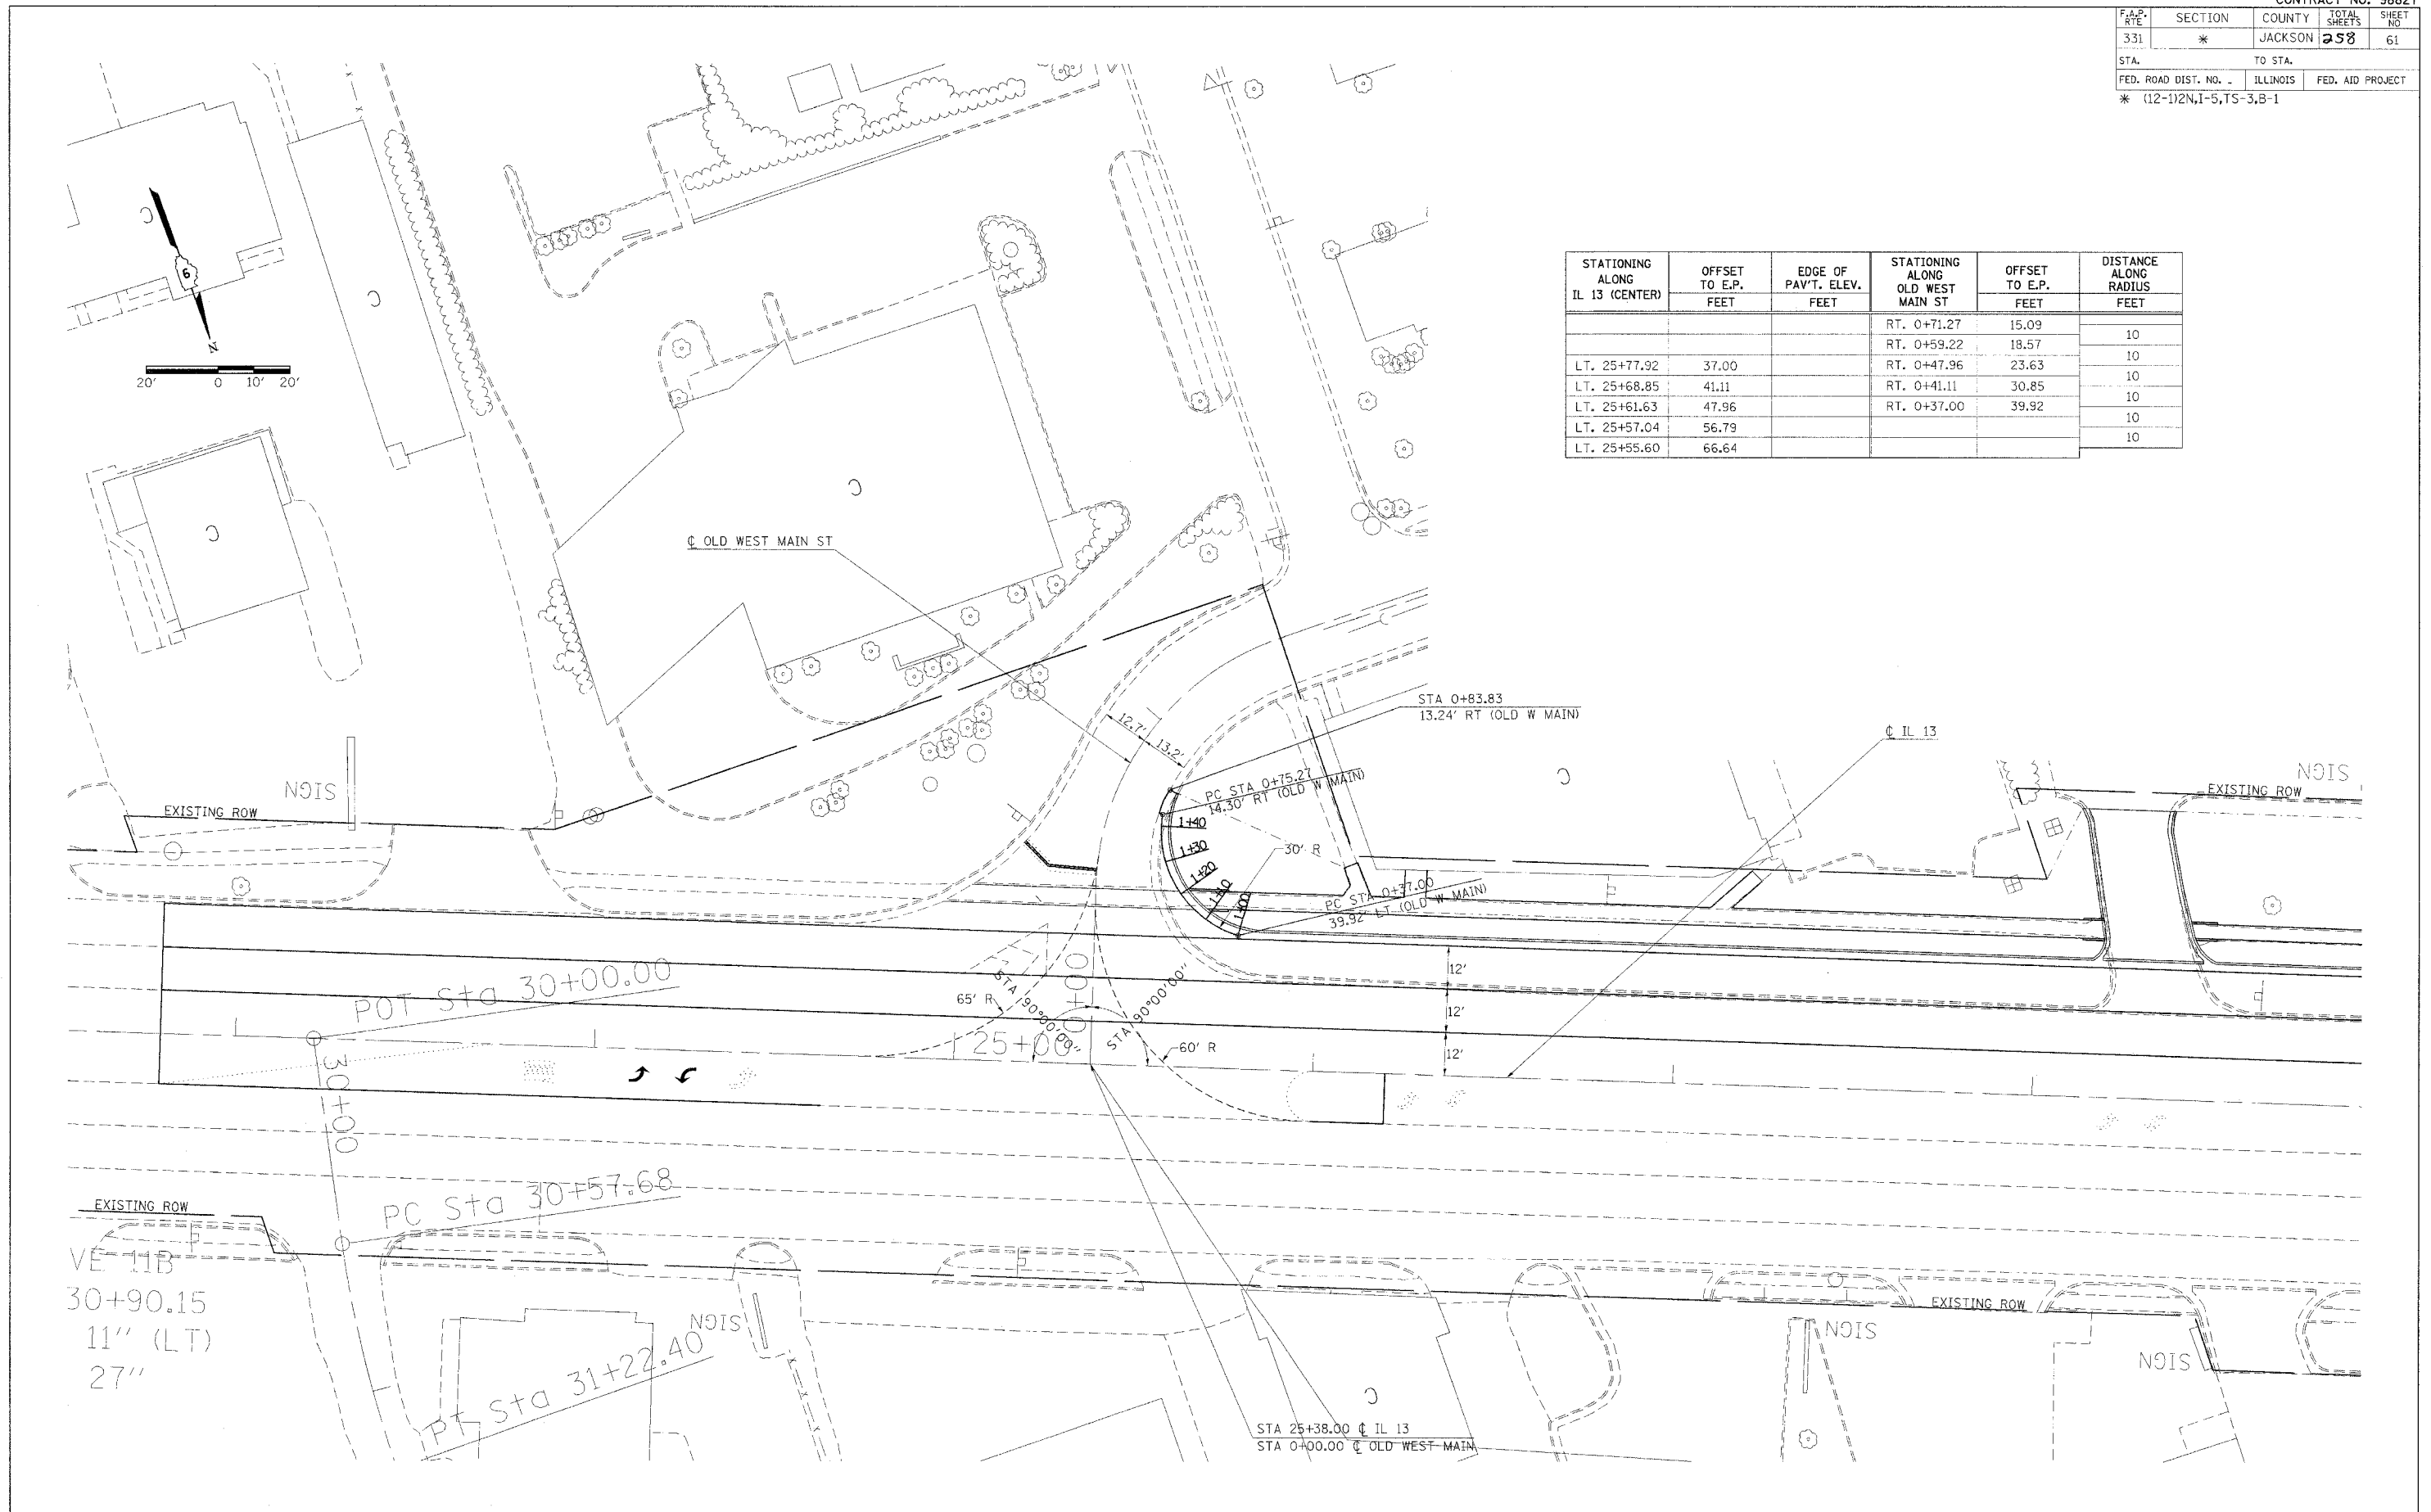

2/14/2006  
 c:\projects\98827\18-483\18-483.dgn  
 20:00:00 / JL  
 pcsi

**GEOMETRICS - OLD WEST MAIN ST**