


CONTRACT NO. 98827				
F.A.P. RTE.	SECTION	COUNTY	TOTAL SHEETS	SHEET NO.
331	*	JACKSON	258	93
STA. 26+00.00		TO STA. 26+50.00		
FED. ROAD DIST. NO. 7 ILLINOIS FED. AID PROJECT				
* (12-1)2N, 1-5, TS-3, B-1				

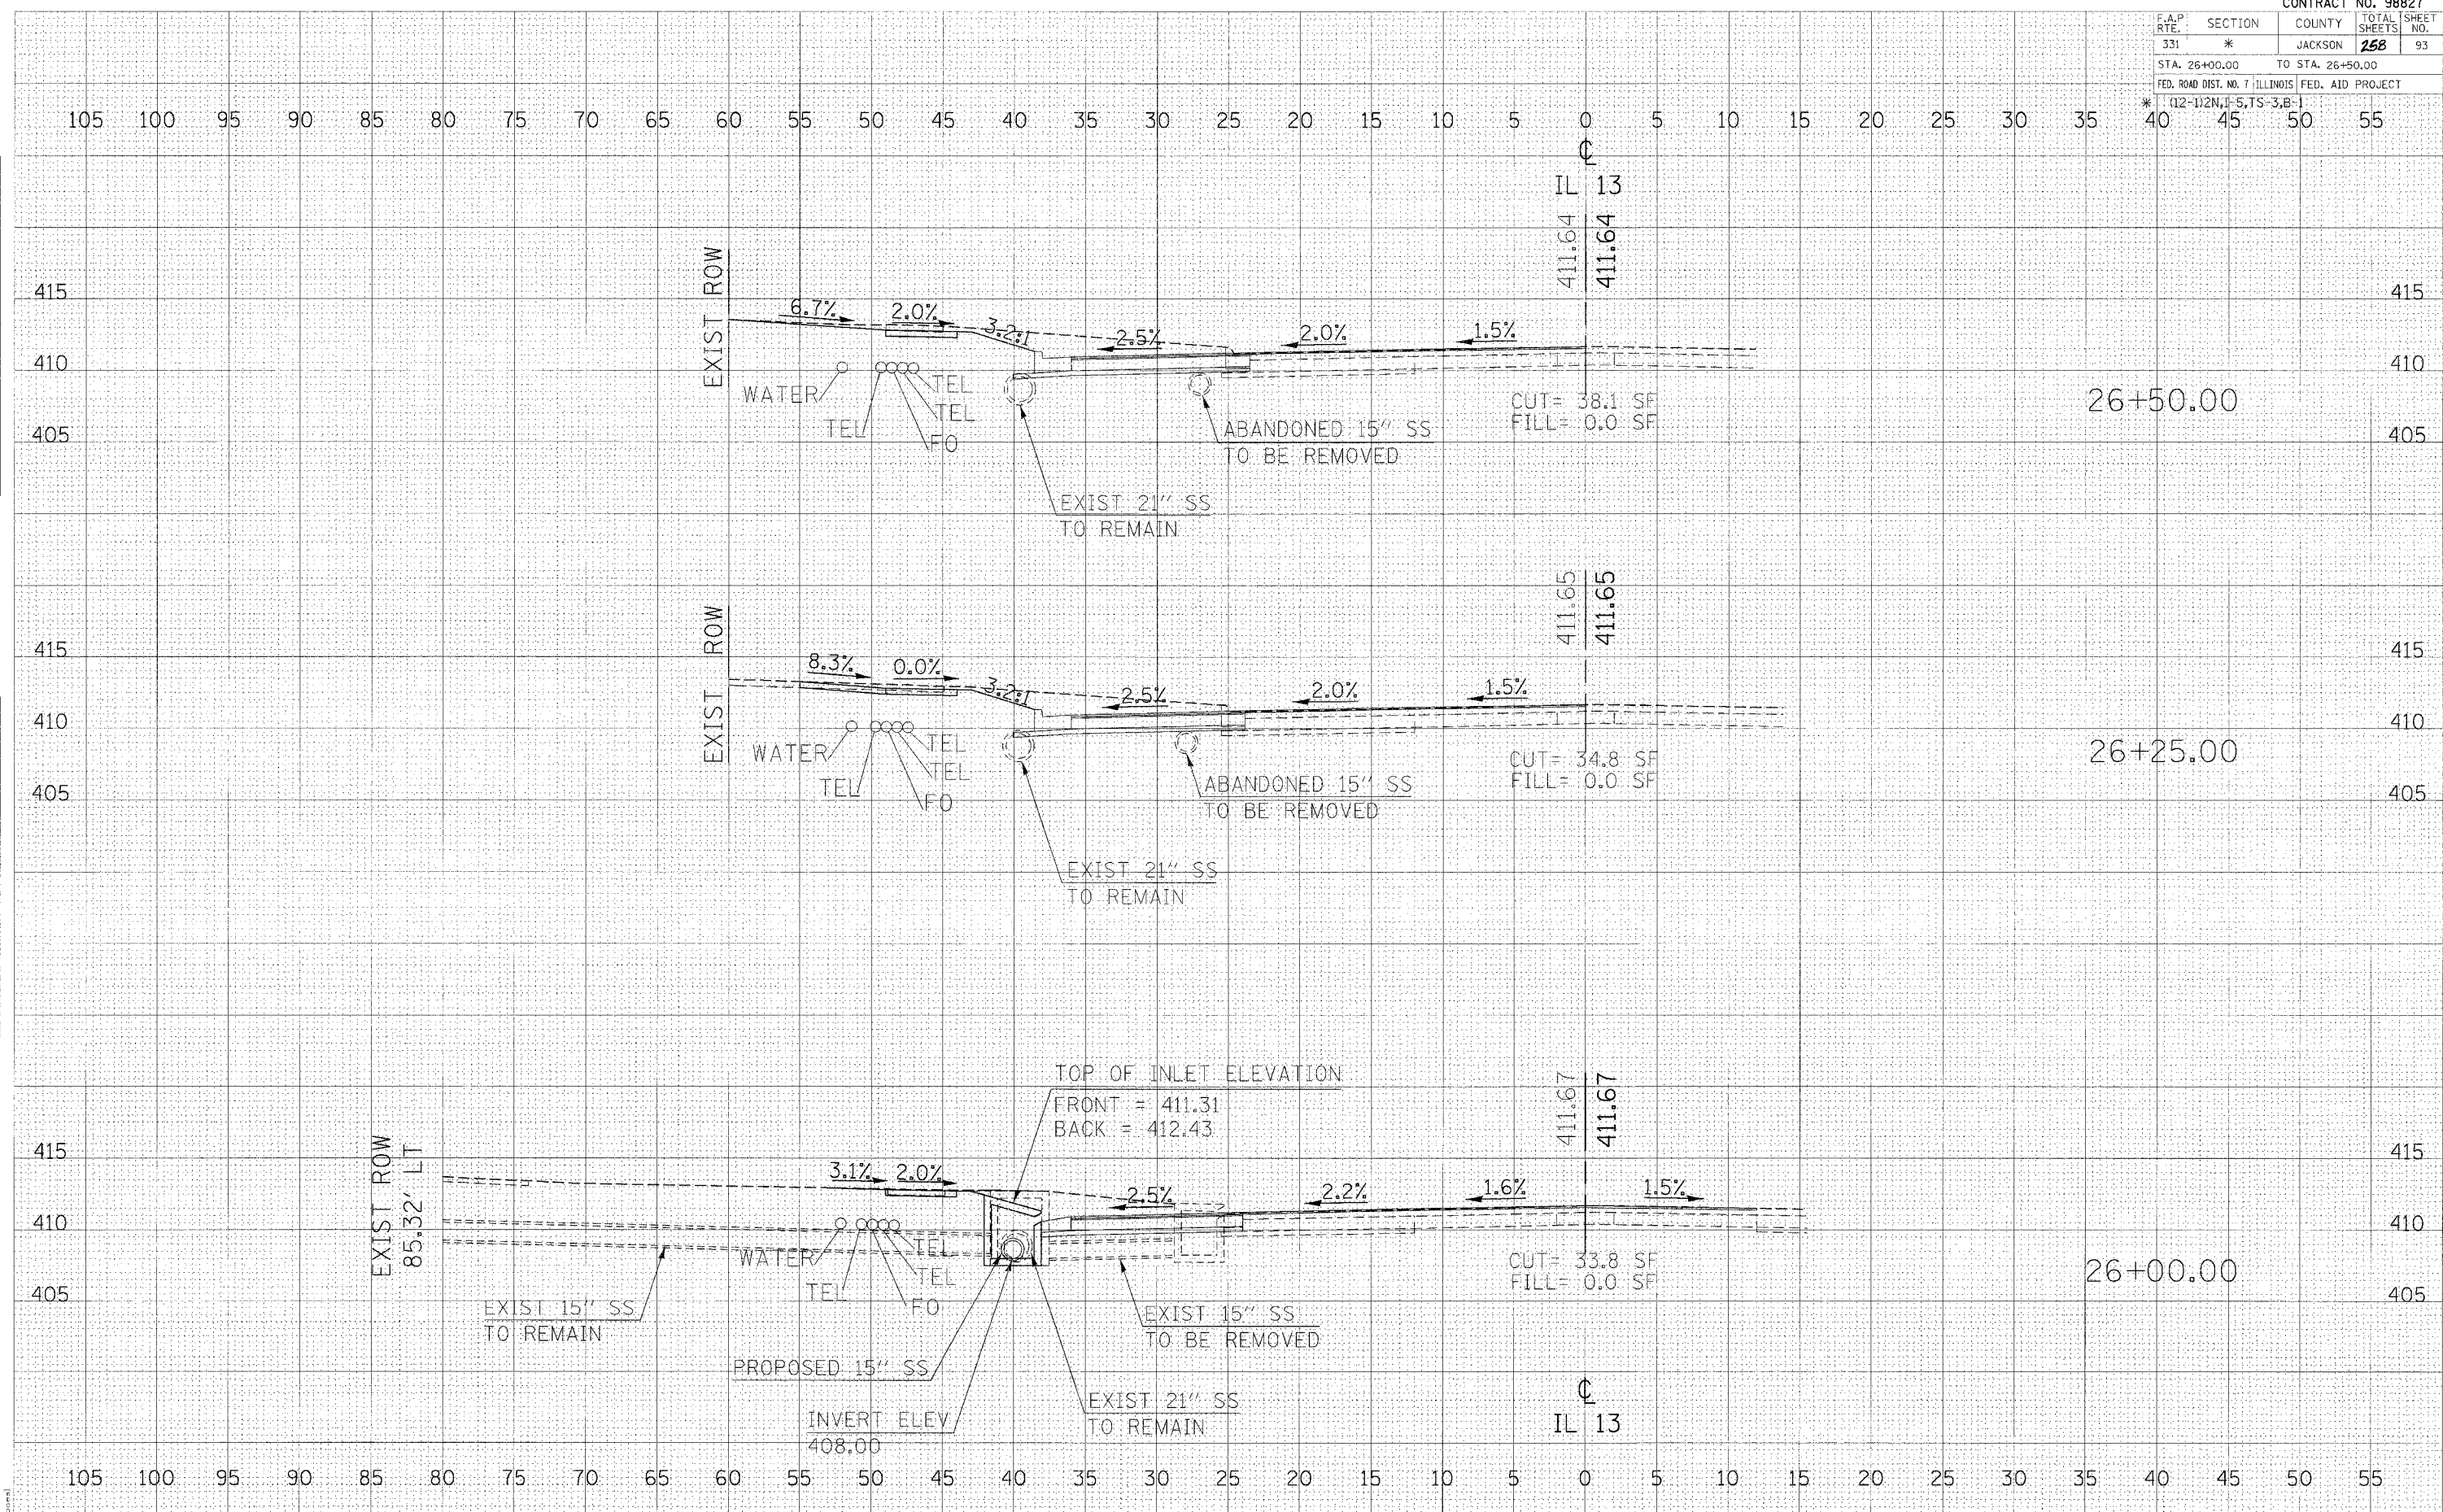

DATE	BY
DATE	BY
DATE	BY

DATE	BY
DATE	BY
DATE	BY

2/15/2006
 at:\proj\jcs\sh\1483\work\13.dwg
 5:00:00 / IN

CROSS SECTIONS - IL 13