

F.A.P. RTE.	SECTION	COUNTY	TOTAL SHEETS	SHEET NO.
331	*	JACKSON	158	168

STA. 6+50.00 TO STA. 6+58.52


FED. ROAD DIST. NO. 7 ILLINOIS FED. AID PROJECT

*112-112N, I-51TS-3, B-1, B-1A

FINAL SURVEY	DATE
SURVEYED	
PLOTTED	
TEMPLATE	
NOTE BOOK	
AREAS CHECKED	

ORIGINAL SURVEY	DATE
SURVEYED	
PLOTTED	
TEMPLATE	
NOTE BOOK	
AREAS CHECKED	

2/15/2006
S:\proj\p16\1604423\whtp\pl16.dgn
jws

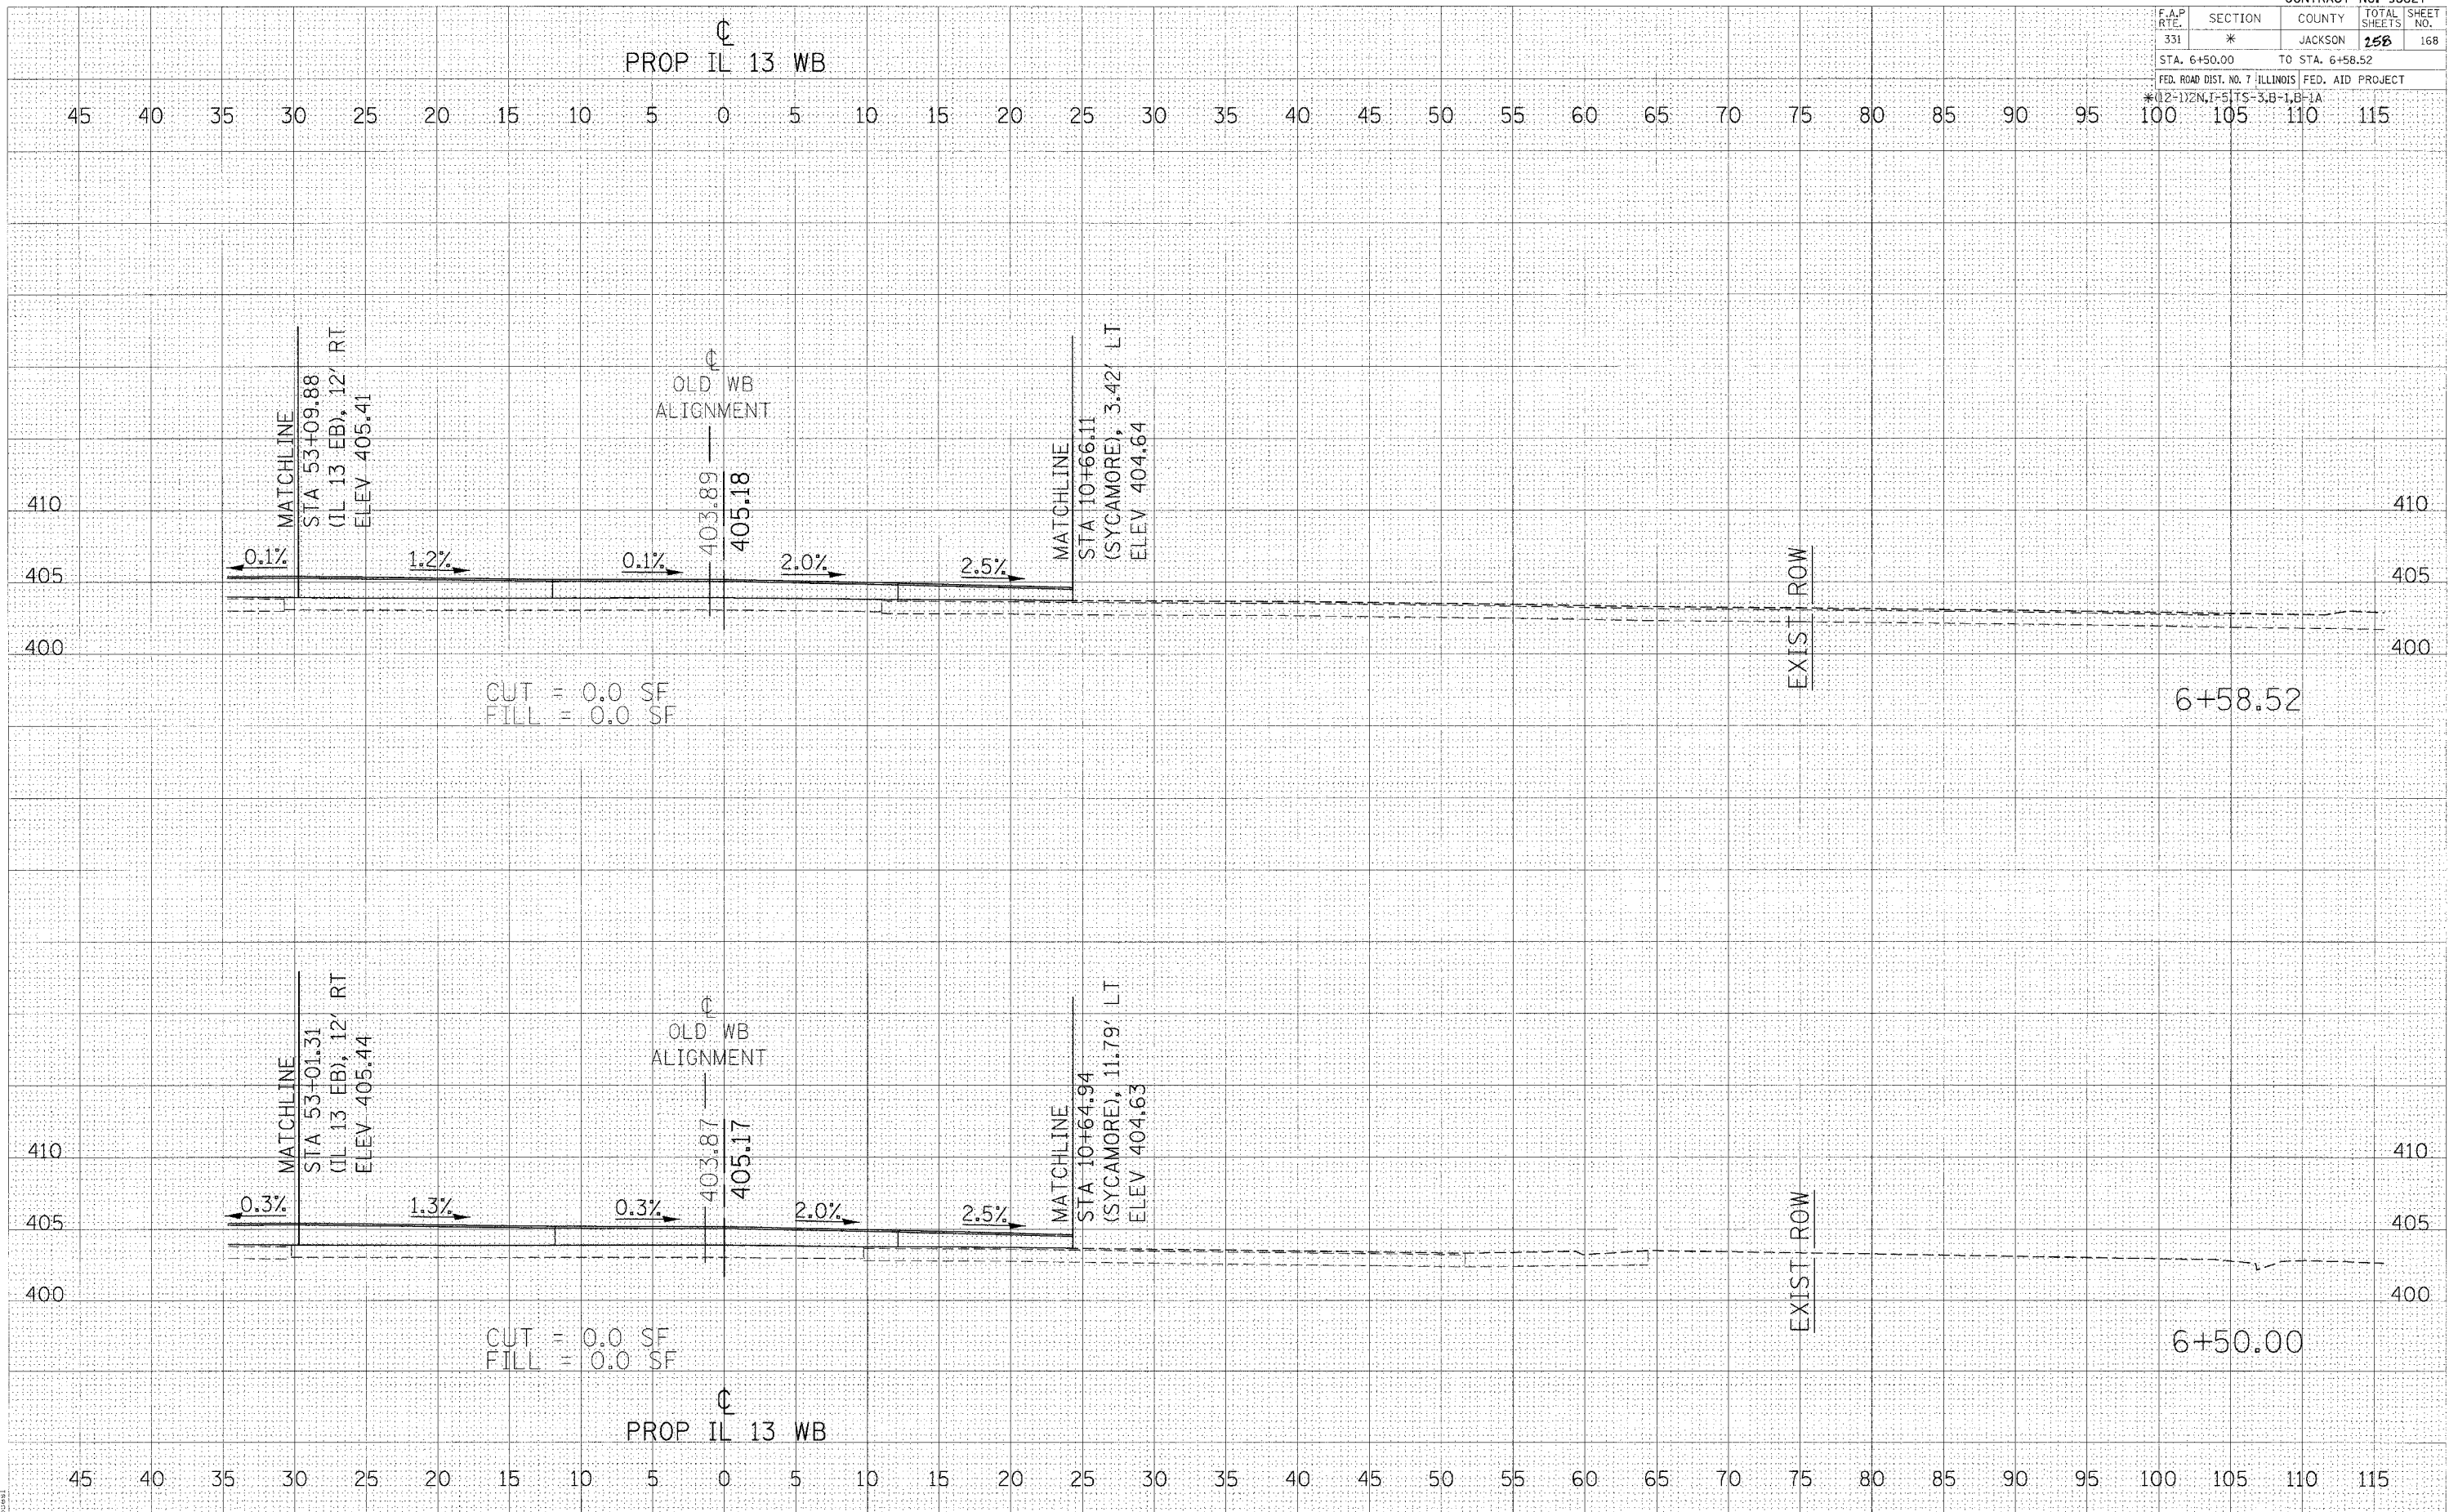

CROSS SECTIONS - PROPOSED IL 13 WB LANE