


F. & S. RTE.	SECTION	COUNTY	TOTAL SHEETS	SHEET NO.
1909	*	JACKSON	13	6
STA.		TO STA.		
FED. ROAD DIST. NO.	ILLINOIS	FED. AID PROJECT		
*D9 SMART FY 05-1				C.N. 98844

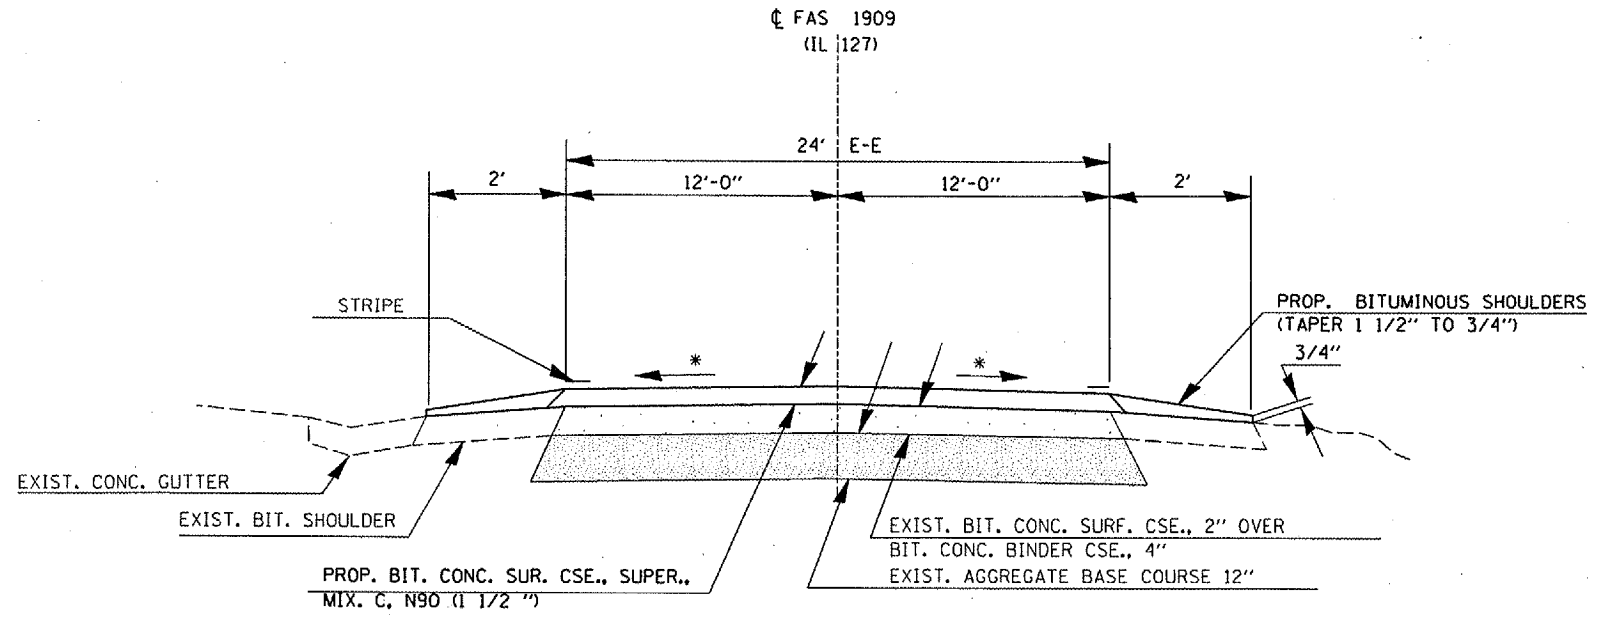

TO BE USED:
 STA. 146+57 TO STA. 159+91
 AT CHAUTAUQUA RD./IL. 127 INTERSECTION

*MATCH EX. SLOPE