


F.A.S. NO.	SECTION	COUNTY	TOTAL SHEETS	SHEET NO.
1909	9	JACKSON	13	9
STA.	TO STA.			
FED. ROAD DIST. NO.	ILLINOIS	FED. AID PROJECT		
*09 SMART FY 05-1				C.N. 98844

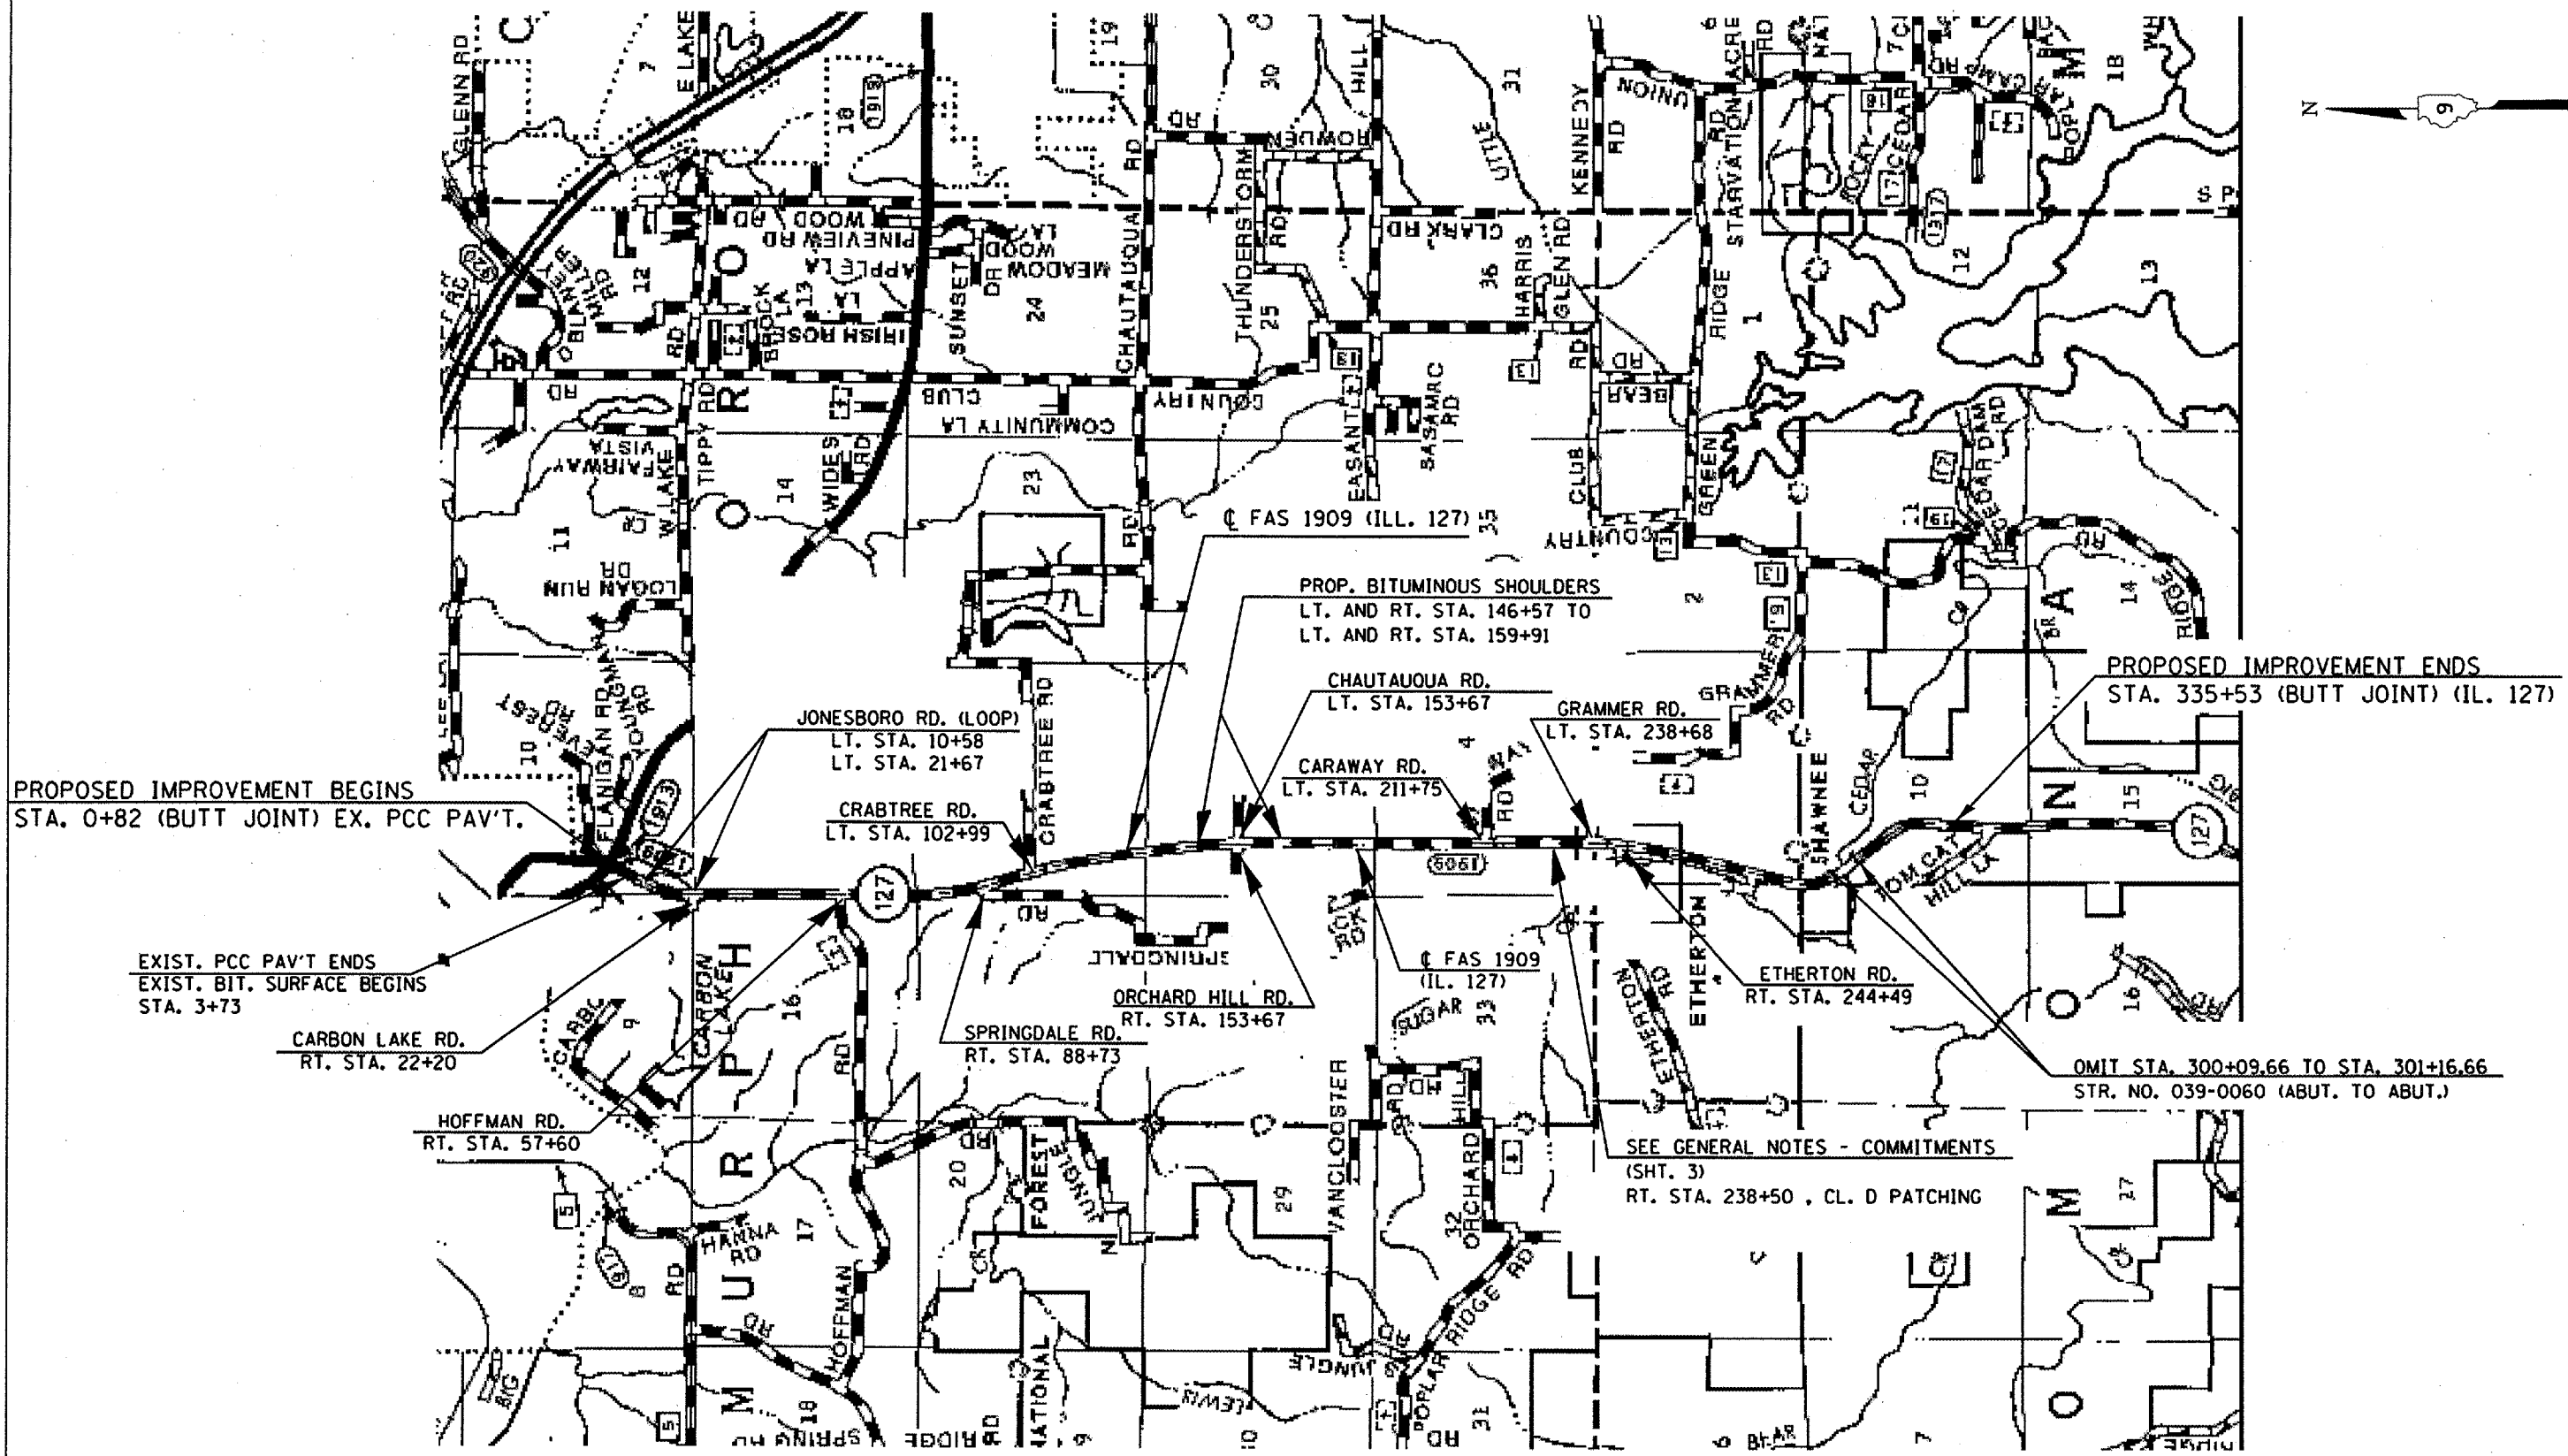

LOCATION MAP - FAS 1909 (IL. 127) STA. 0+82 TO STA. 335+53