


F.A.P. RYE.	SECTION	COUNTY	TOTAL SHEETS	SHEET NO.
726	130 RS-2	WILLIAMSON	58	4
STA.		TO STA.		
FED. ROAD DIST. NO.	ILLINOIS	FED. AID PROJECT		

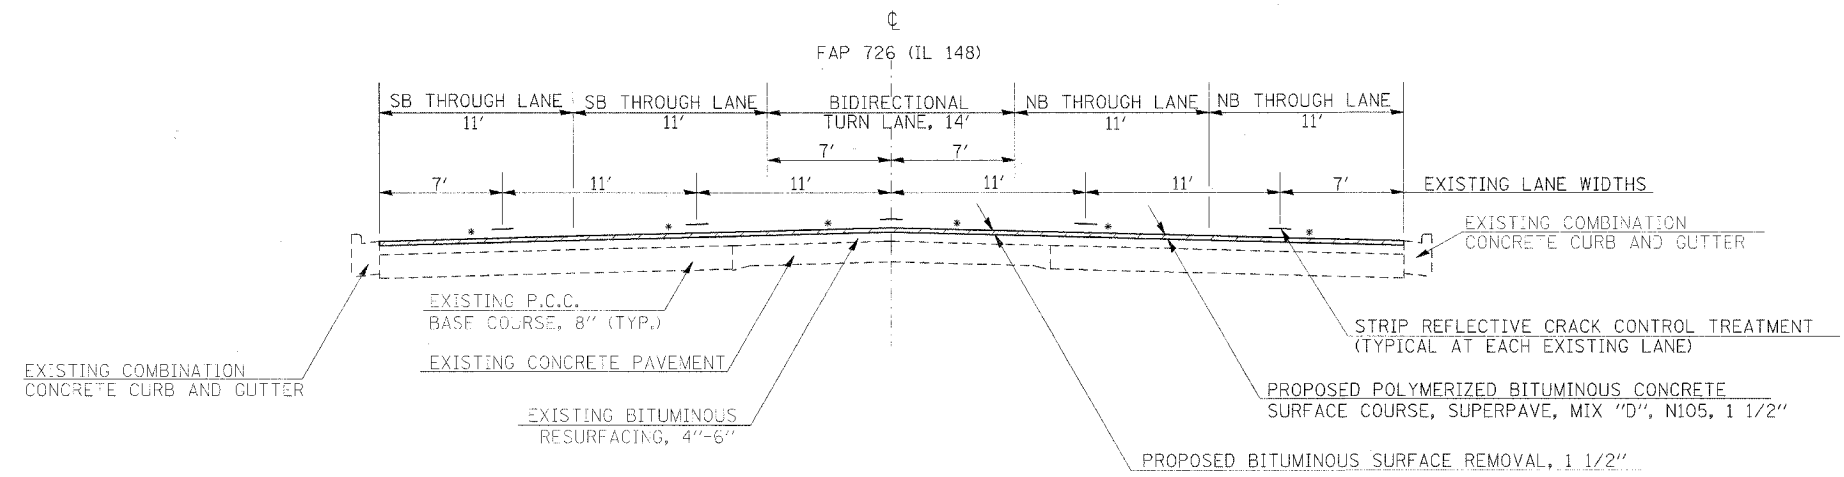

\* MATCH EXISTING SLOPES  
 SEE DETAIL SHEET 27 OF 58  
 FOR EAST STOTLAR ST. CROSS  
 SLOPE INFORMATION

TO BE USED:  
 STA. 232+50 TO 246+14

PLOT DATE = 2/10/2006  
 FILE NAME = c:\p\projects\98912\98912.dwg  
 PLOT SCALE = 5.0000 / 1" = 100'  
 USER NAME = c:\p\j\j