
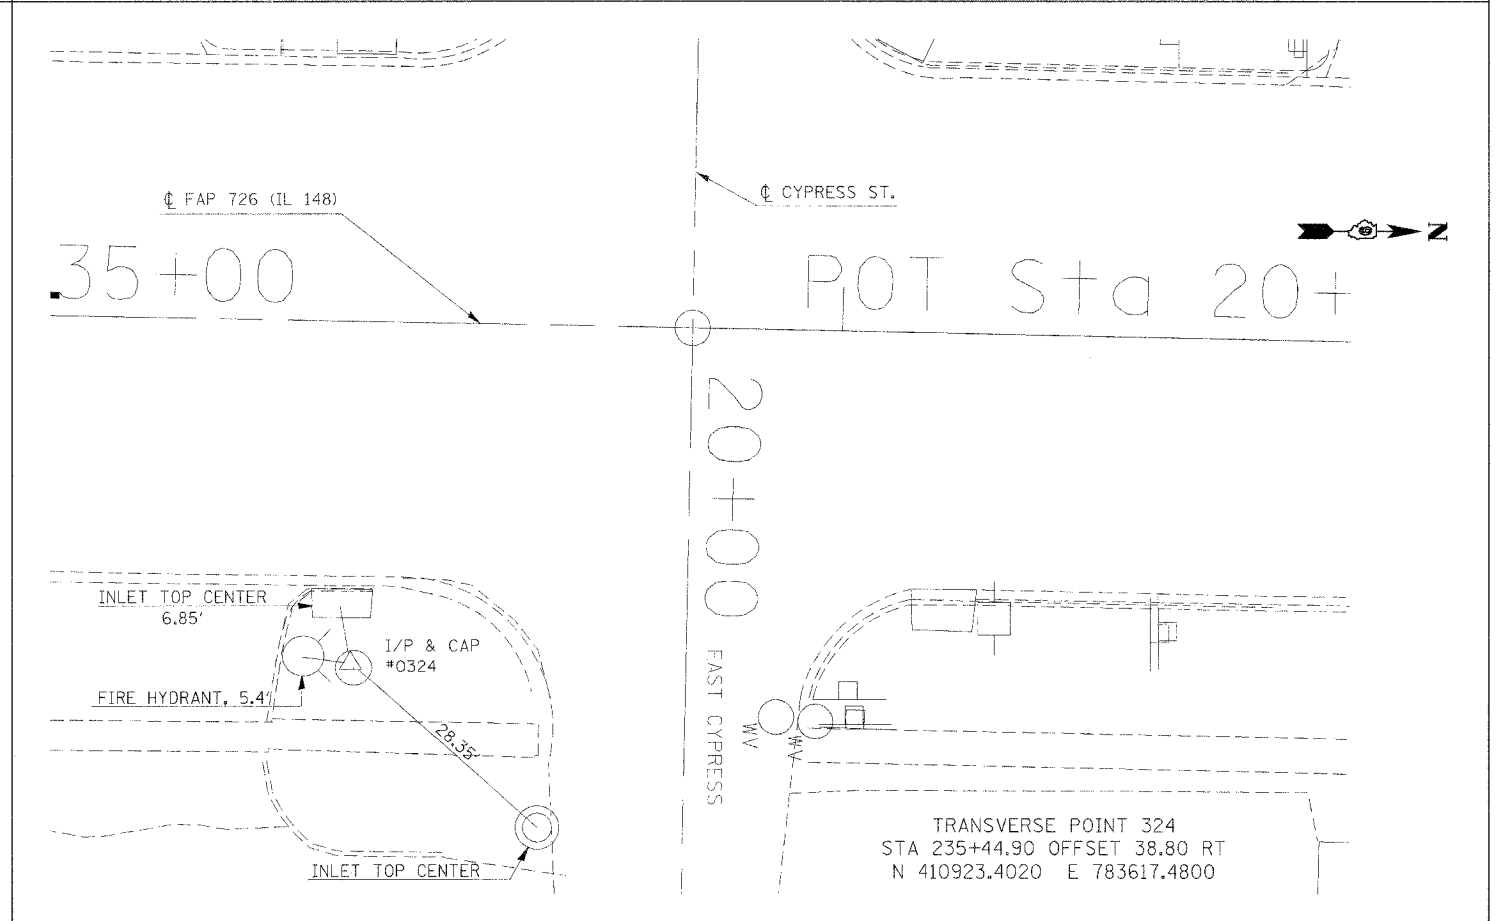


F.A.P. RTE.	SECTION	COUNTY	TOTAL SHEETS	SHEET NO.
726	130 RS-2	WILLIAMSON	58	8A
STA.	TO STA.			
FED. ROAD DIST. NO.	ILLINOIS	FED. AID PROJECT		

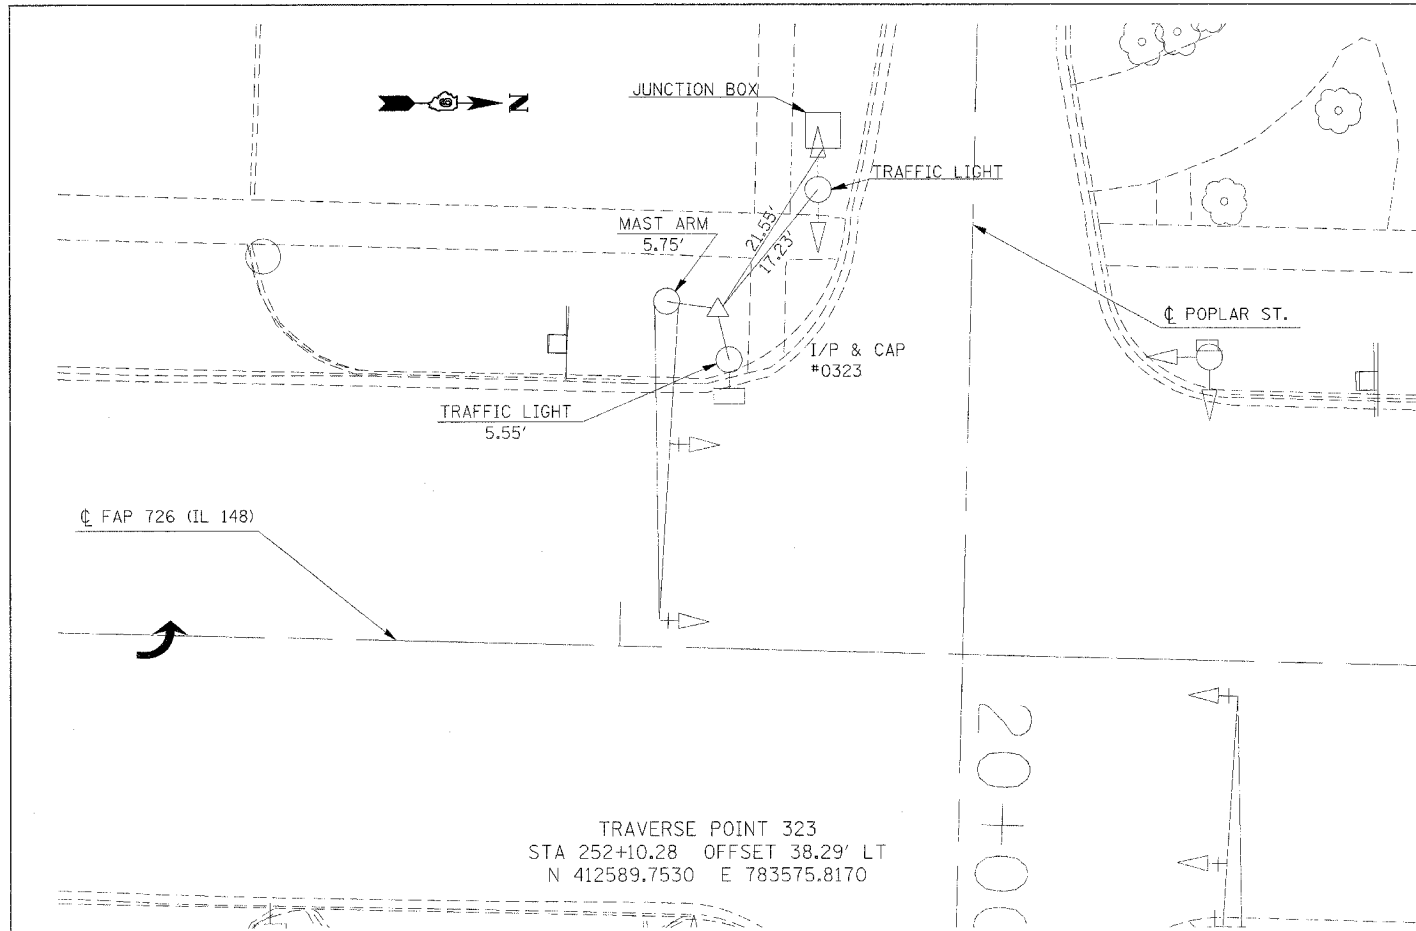

PLOT DATE = 2/16/2006
FILE NAME = c:\pro\acsa\p18195\p18195.dwg
PLOT SCALE = 20.0000 / IN.
USER NAME = caribaru

TIE POINTS