



F.A.P. RTE.	SECTION	COUNTY	TOTAL SHEETS	SHEET NO.
726	130 RS-2	WILLIAMSON	58	13
STA. 256+00.00 TO STA. 262+00.00				
FED. ROAD DIST. NO.		ILLINOIS FED. AID PROJECT		



PLAN	SURVEYED	DATE
	BY	
	DATE	
	BY	
	DATE	
	BY	
	DATE	
	BY	
	DATE	

PROFILE	SURVEYED	DATE
	BY	
	DATE	
	BY	
	DATE	
	BY	
	DATE	
	BY	
	DATE	

DATE = 2/16/2006
 FILE NAME = c:\prowork\98912\98912.dwg
 PLOT SCALE = 20' = 1" / 1/8"
 USER NAME = cpl-jerry

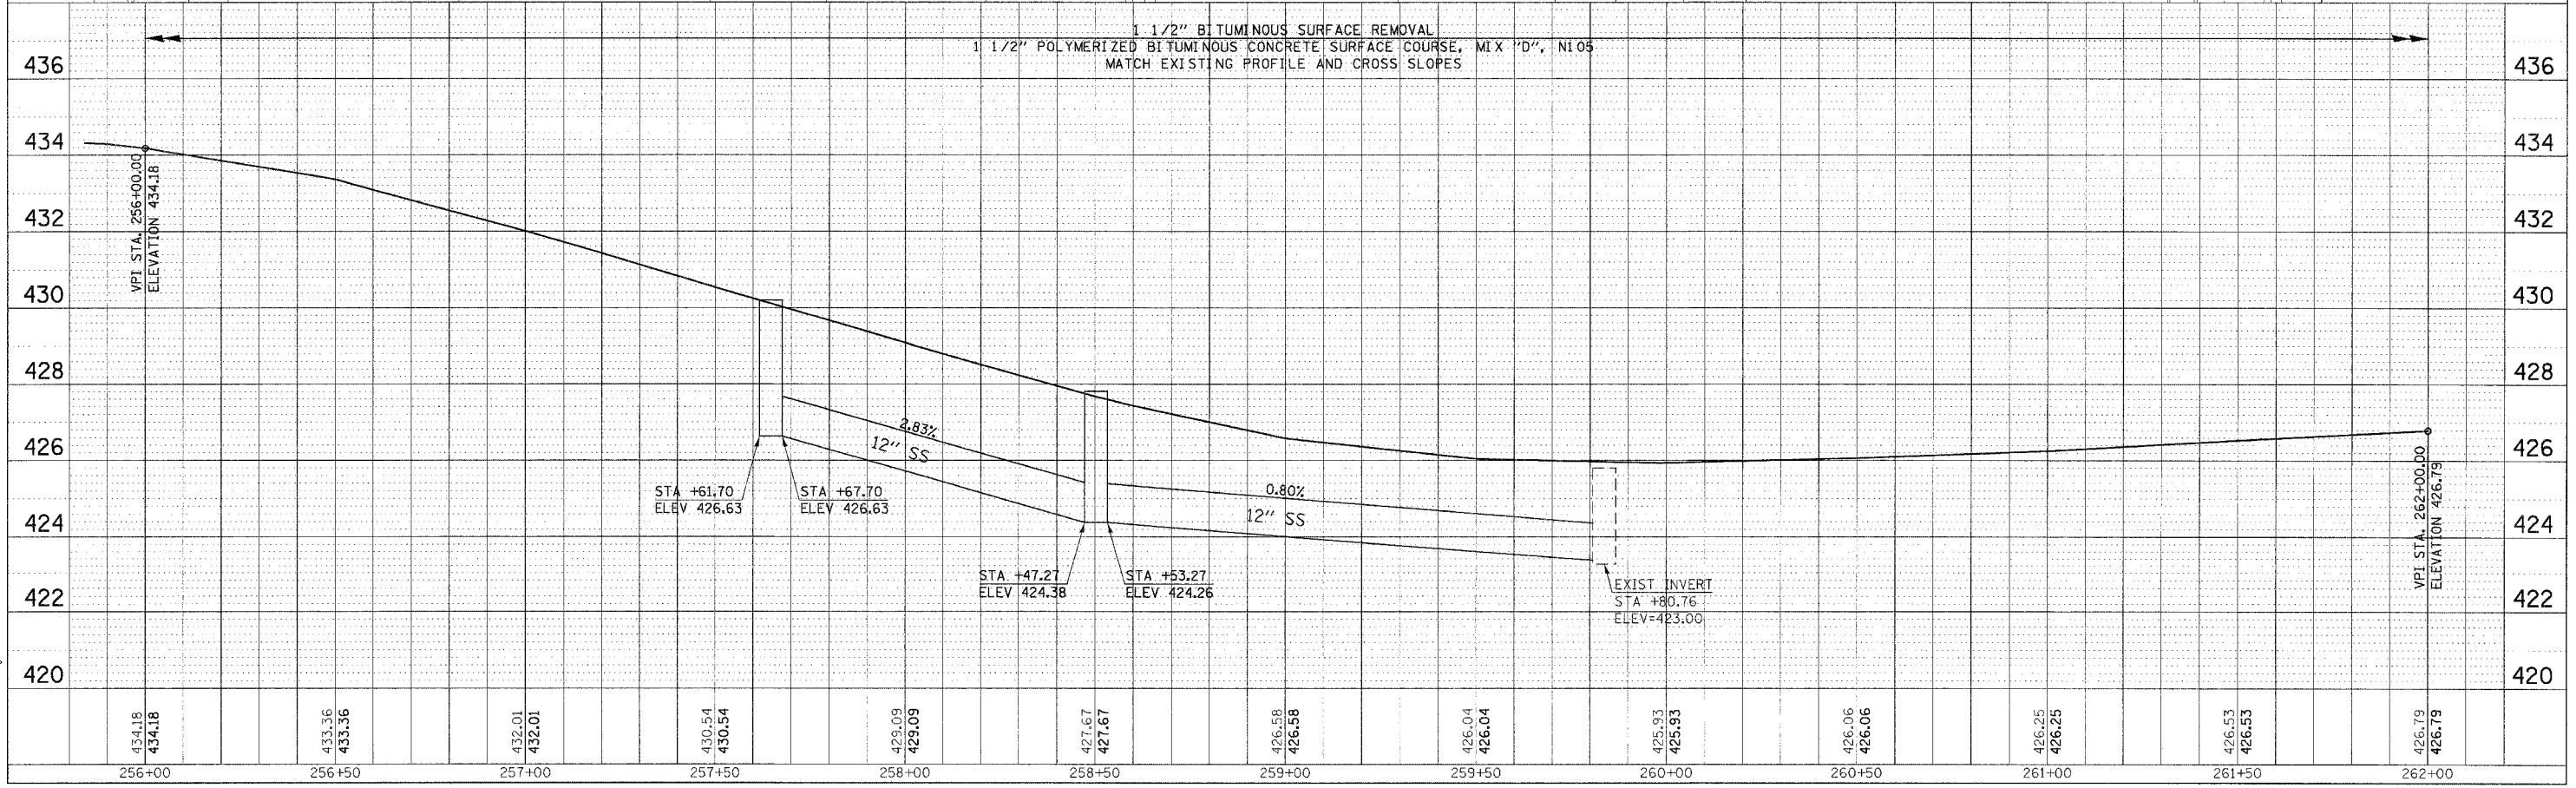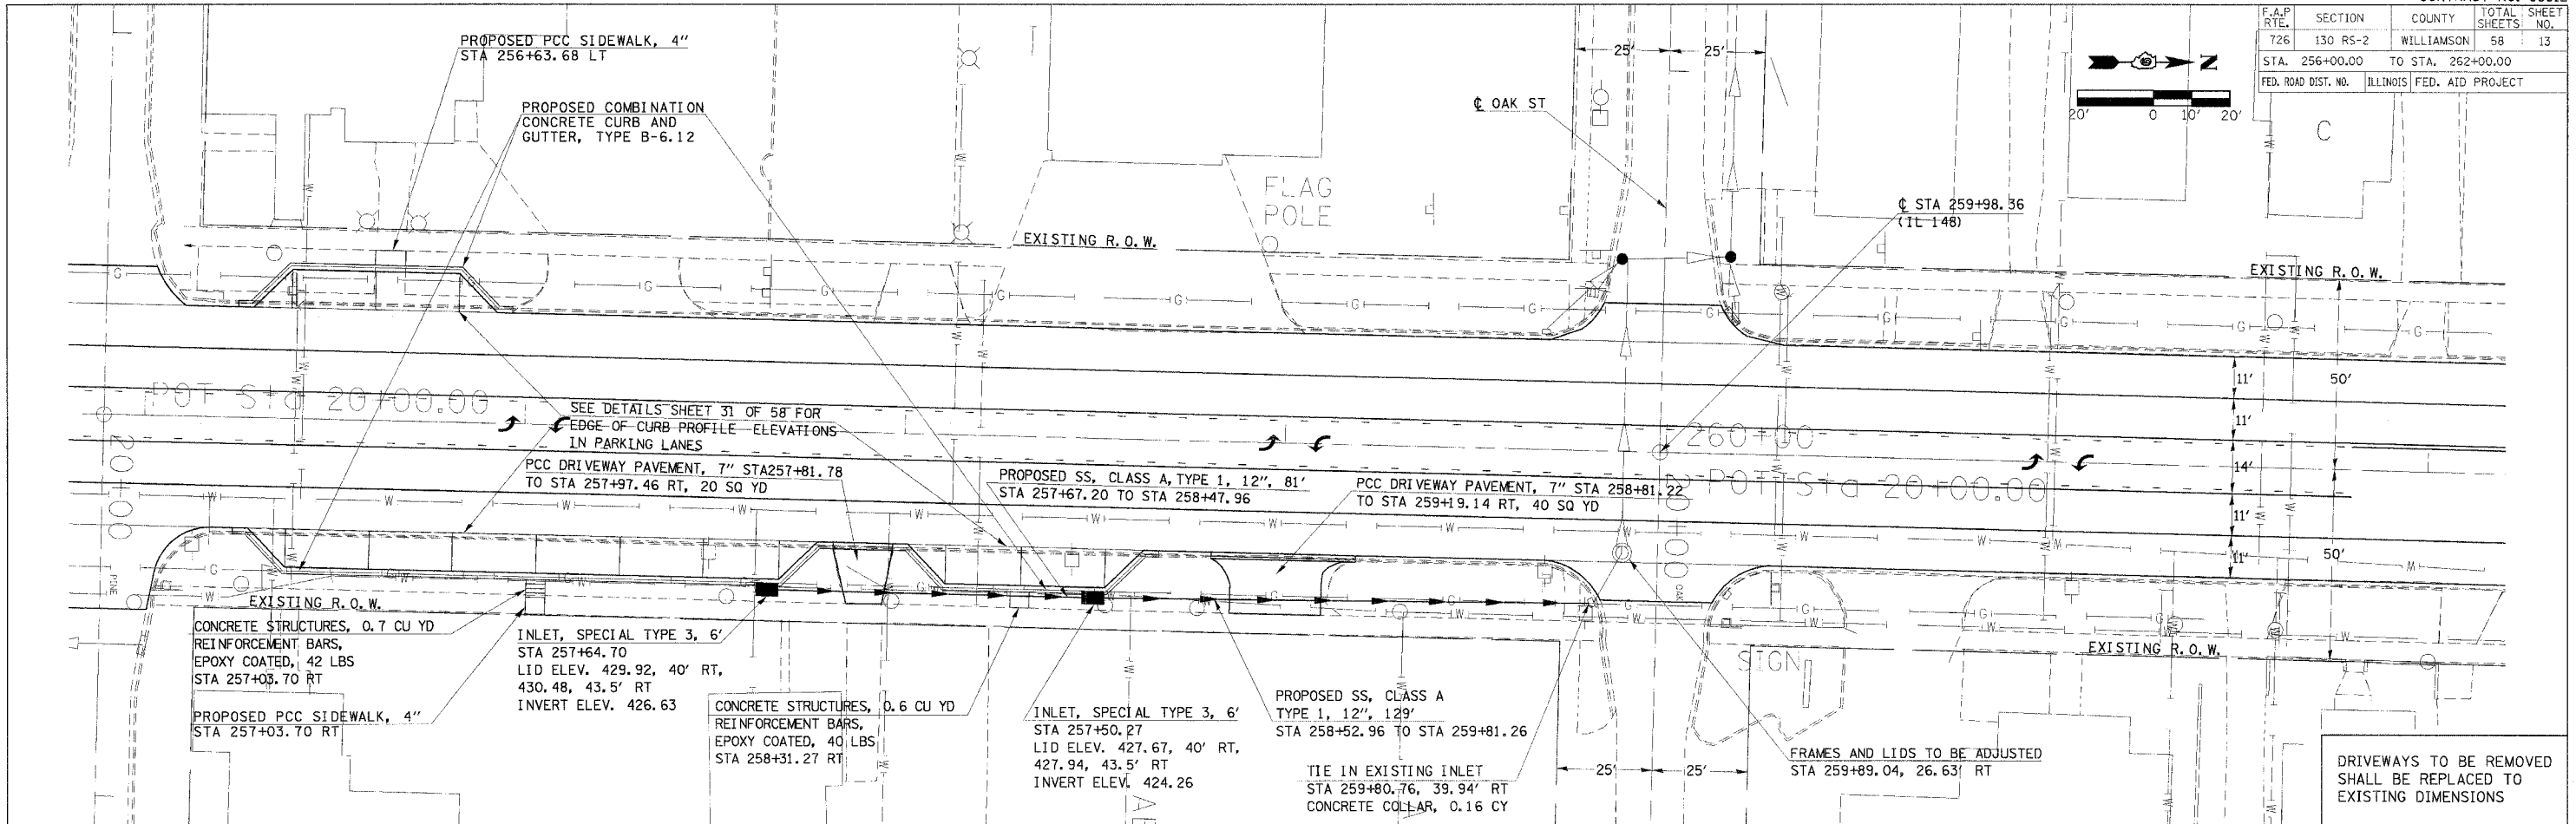

PLAN/PROFILE DRAINAGE IL 148 STA 256+00 TO STA 262+00