


F.A.R. RTE.	SECTION	COUNTY	TOTAL SHEETS	SHEET NO.
726	130 RS-2	WILLIAMSON	58	16
STA.		TO STA.		
FED. ROAD DIST. NO. -		ILLINOIS	FED. AID PROJECT	

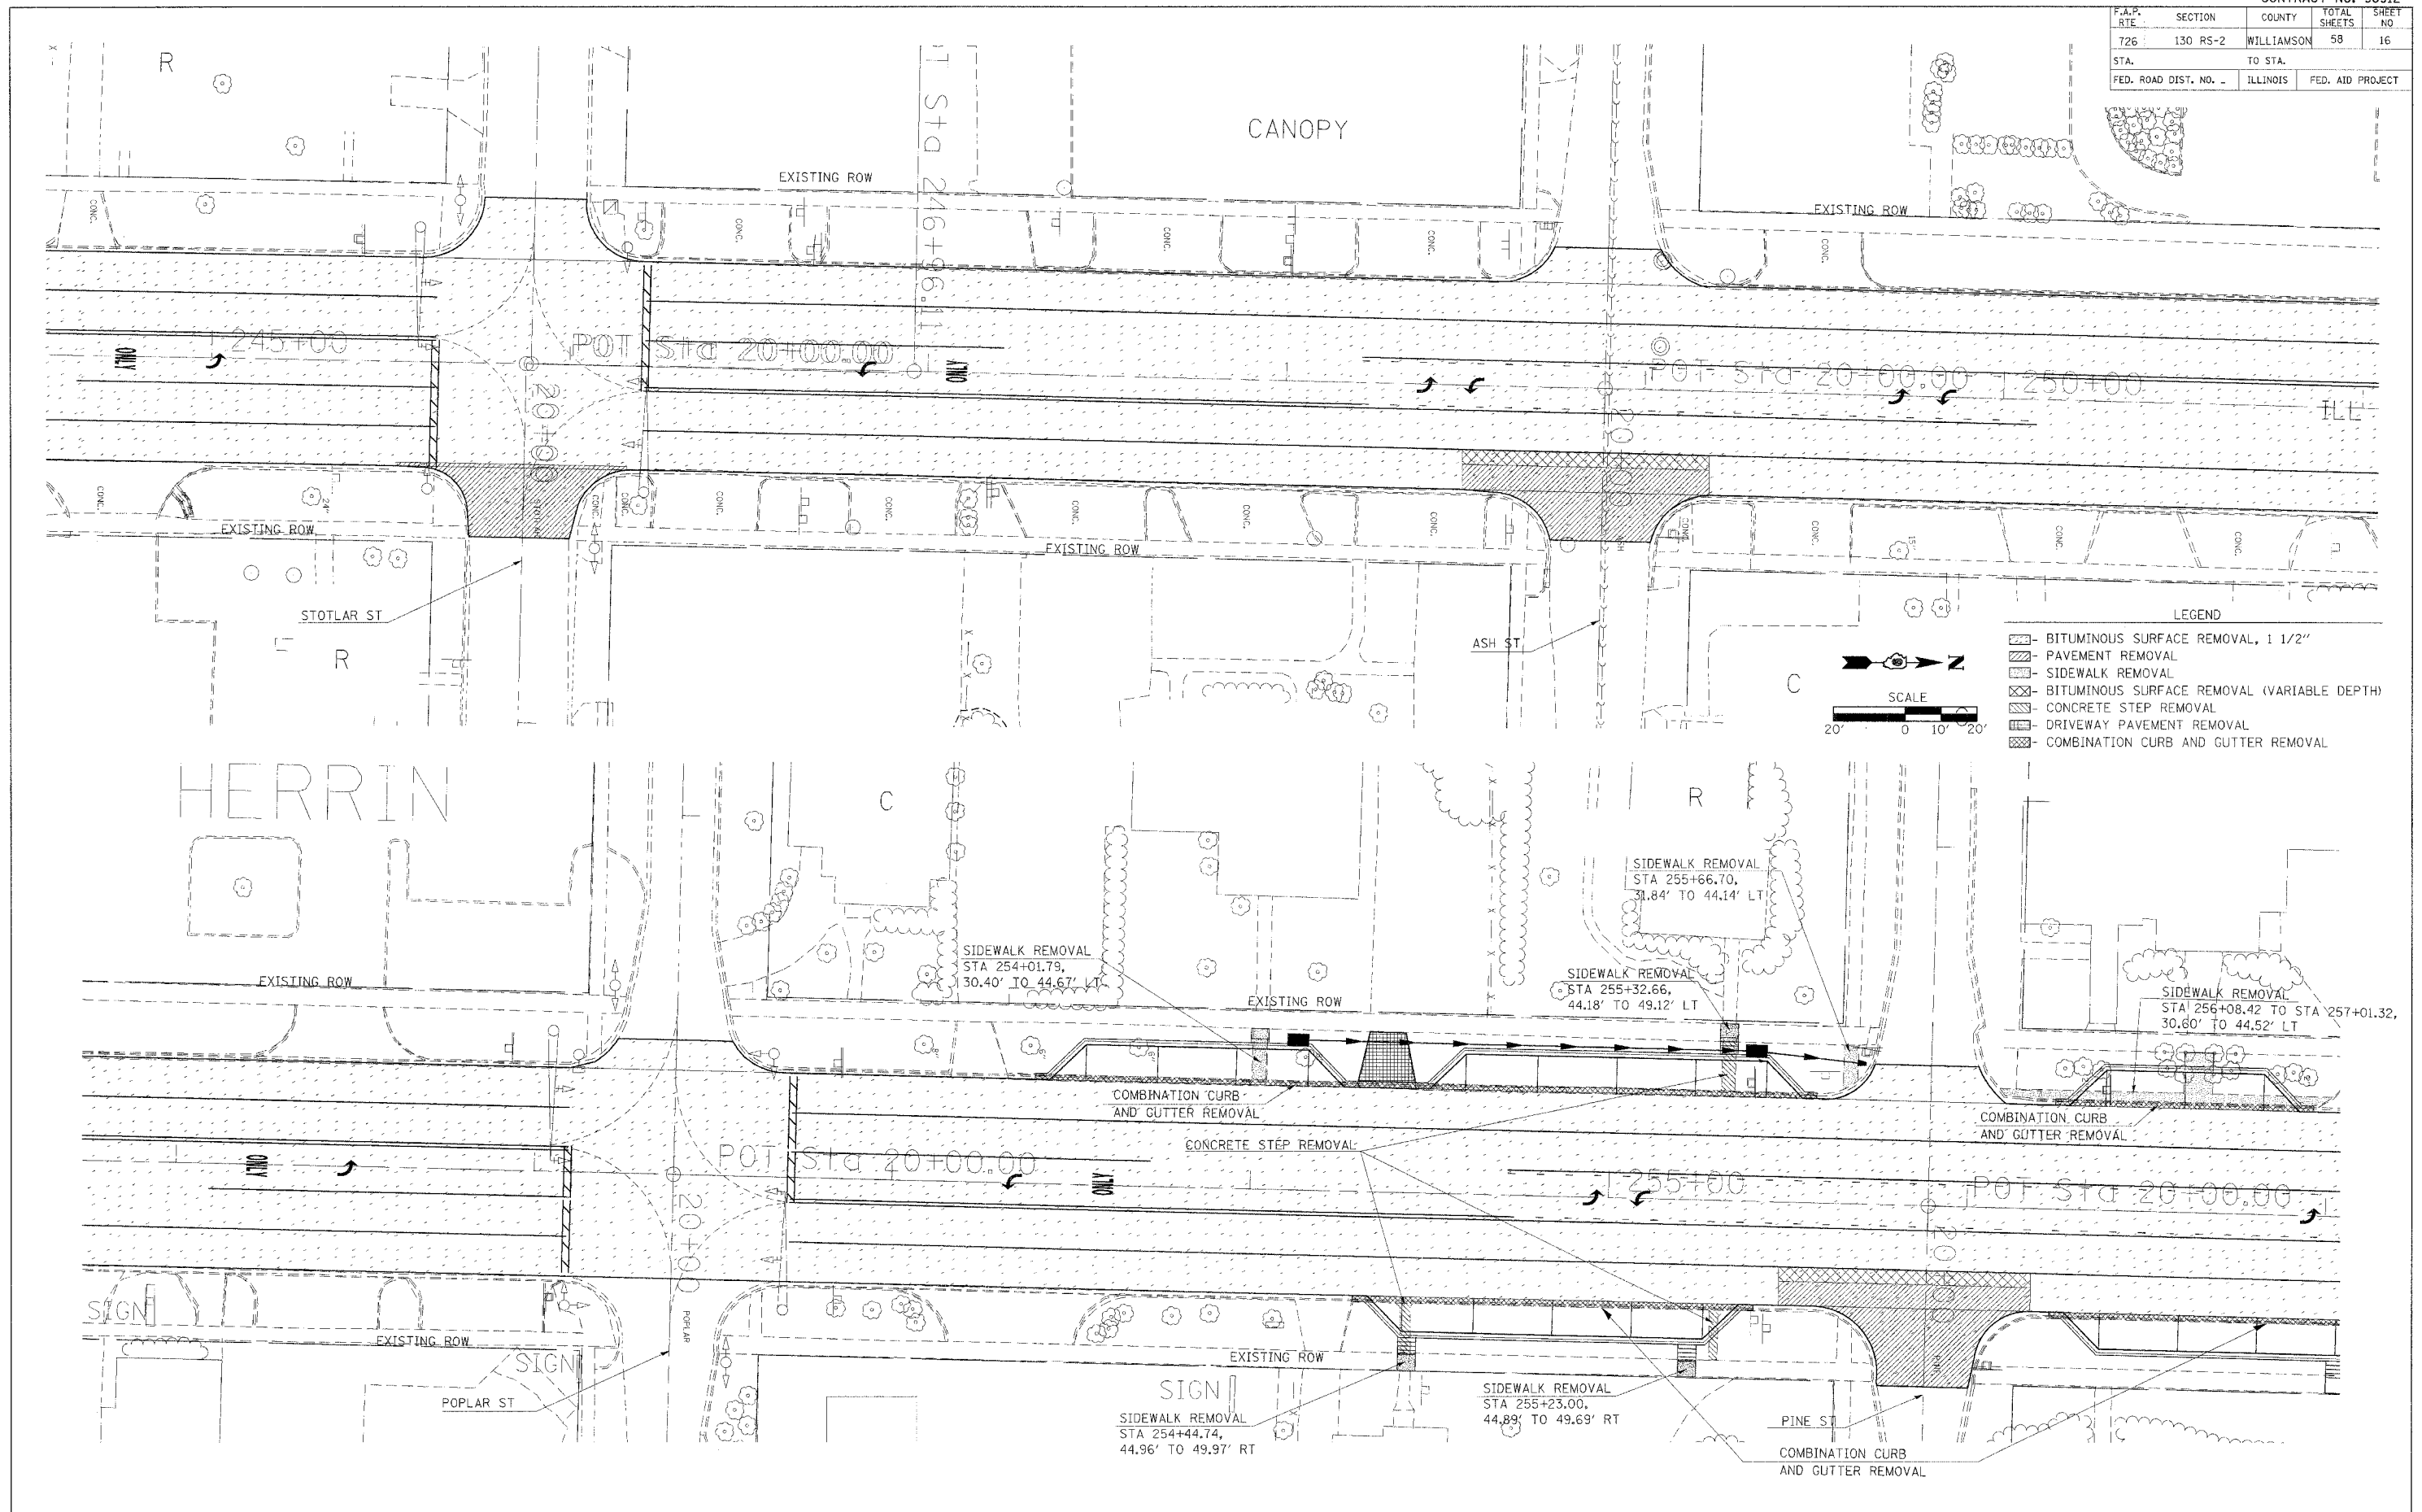

LEGEND

- BITUMINOUS SURFACE REMOVAL, 1 1/2"
- PAVEMENT REMOVAL
- SIDEWALK REMOVAL
- BITUMINOUS SURFACE REMOVAL (VARIABLE DEPTH)
- CONCRETE STEP REMOVAL
- DRIVEWAY PAVEMENT REMOVAL
- COMBINATION CURB AND GUTTER REMOVAL

SCALE
20' 0 10' 20'

PLOT DATE = 2/16/2006
 FILE NAME = c:\p\projects\98912\98912.dwg
 PLOT SCALE = 28.0000 / 1"
 USER NAME = c:\p\j\j

PROPOSED REMOVAL