
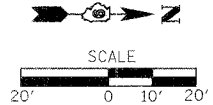


| F.A.P. RTE | SECTION | COUNTY | TOTAL SHEETS | SHEET NO |
|---------------------|----------|------------|------------------|----------|
| 726 | 130 RS-2 | WILLIAMSON | 58 | 17 |
| STA. | | TO STA. | | |
| FED. ROAD DIST. NO. | | ILLINOIS | FED. AID PROJECT | |

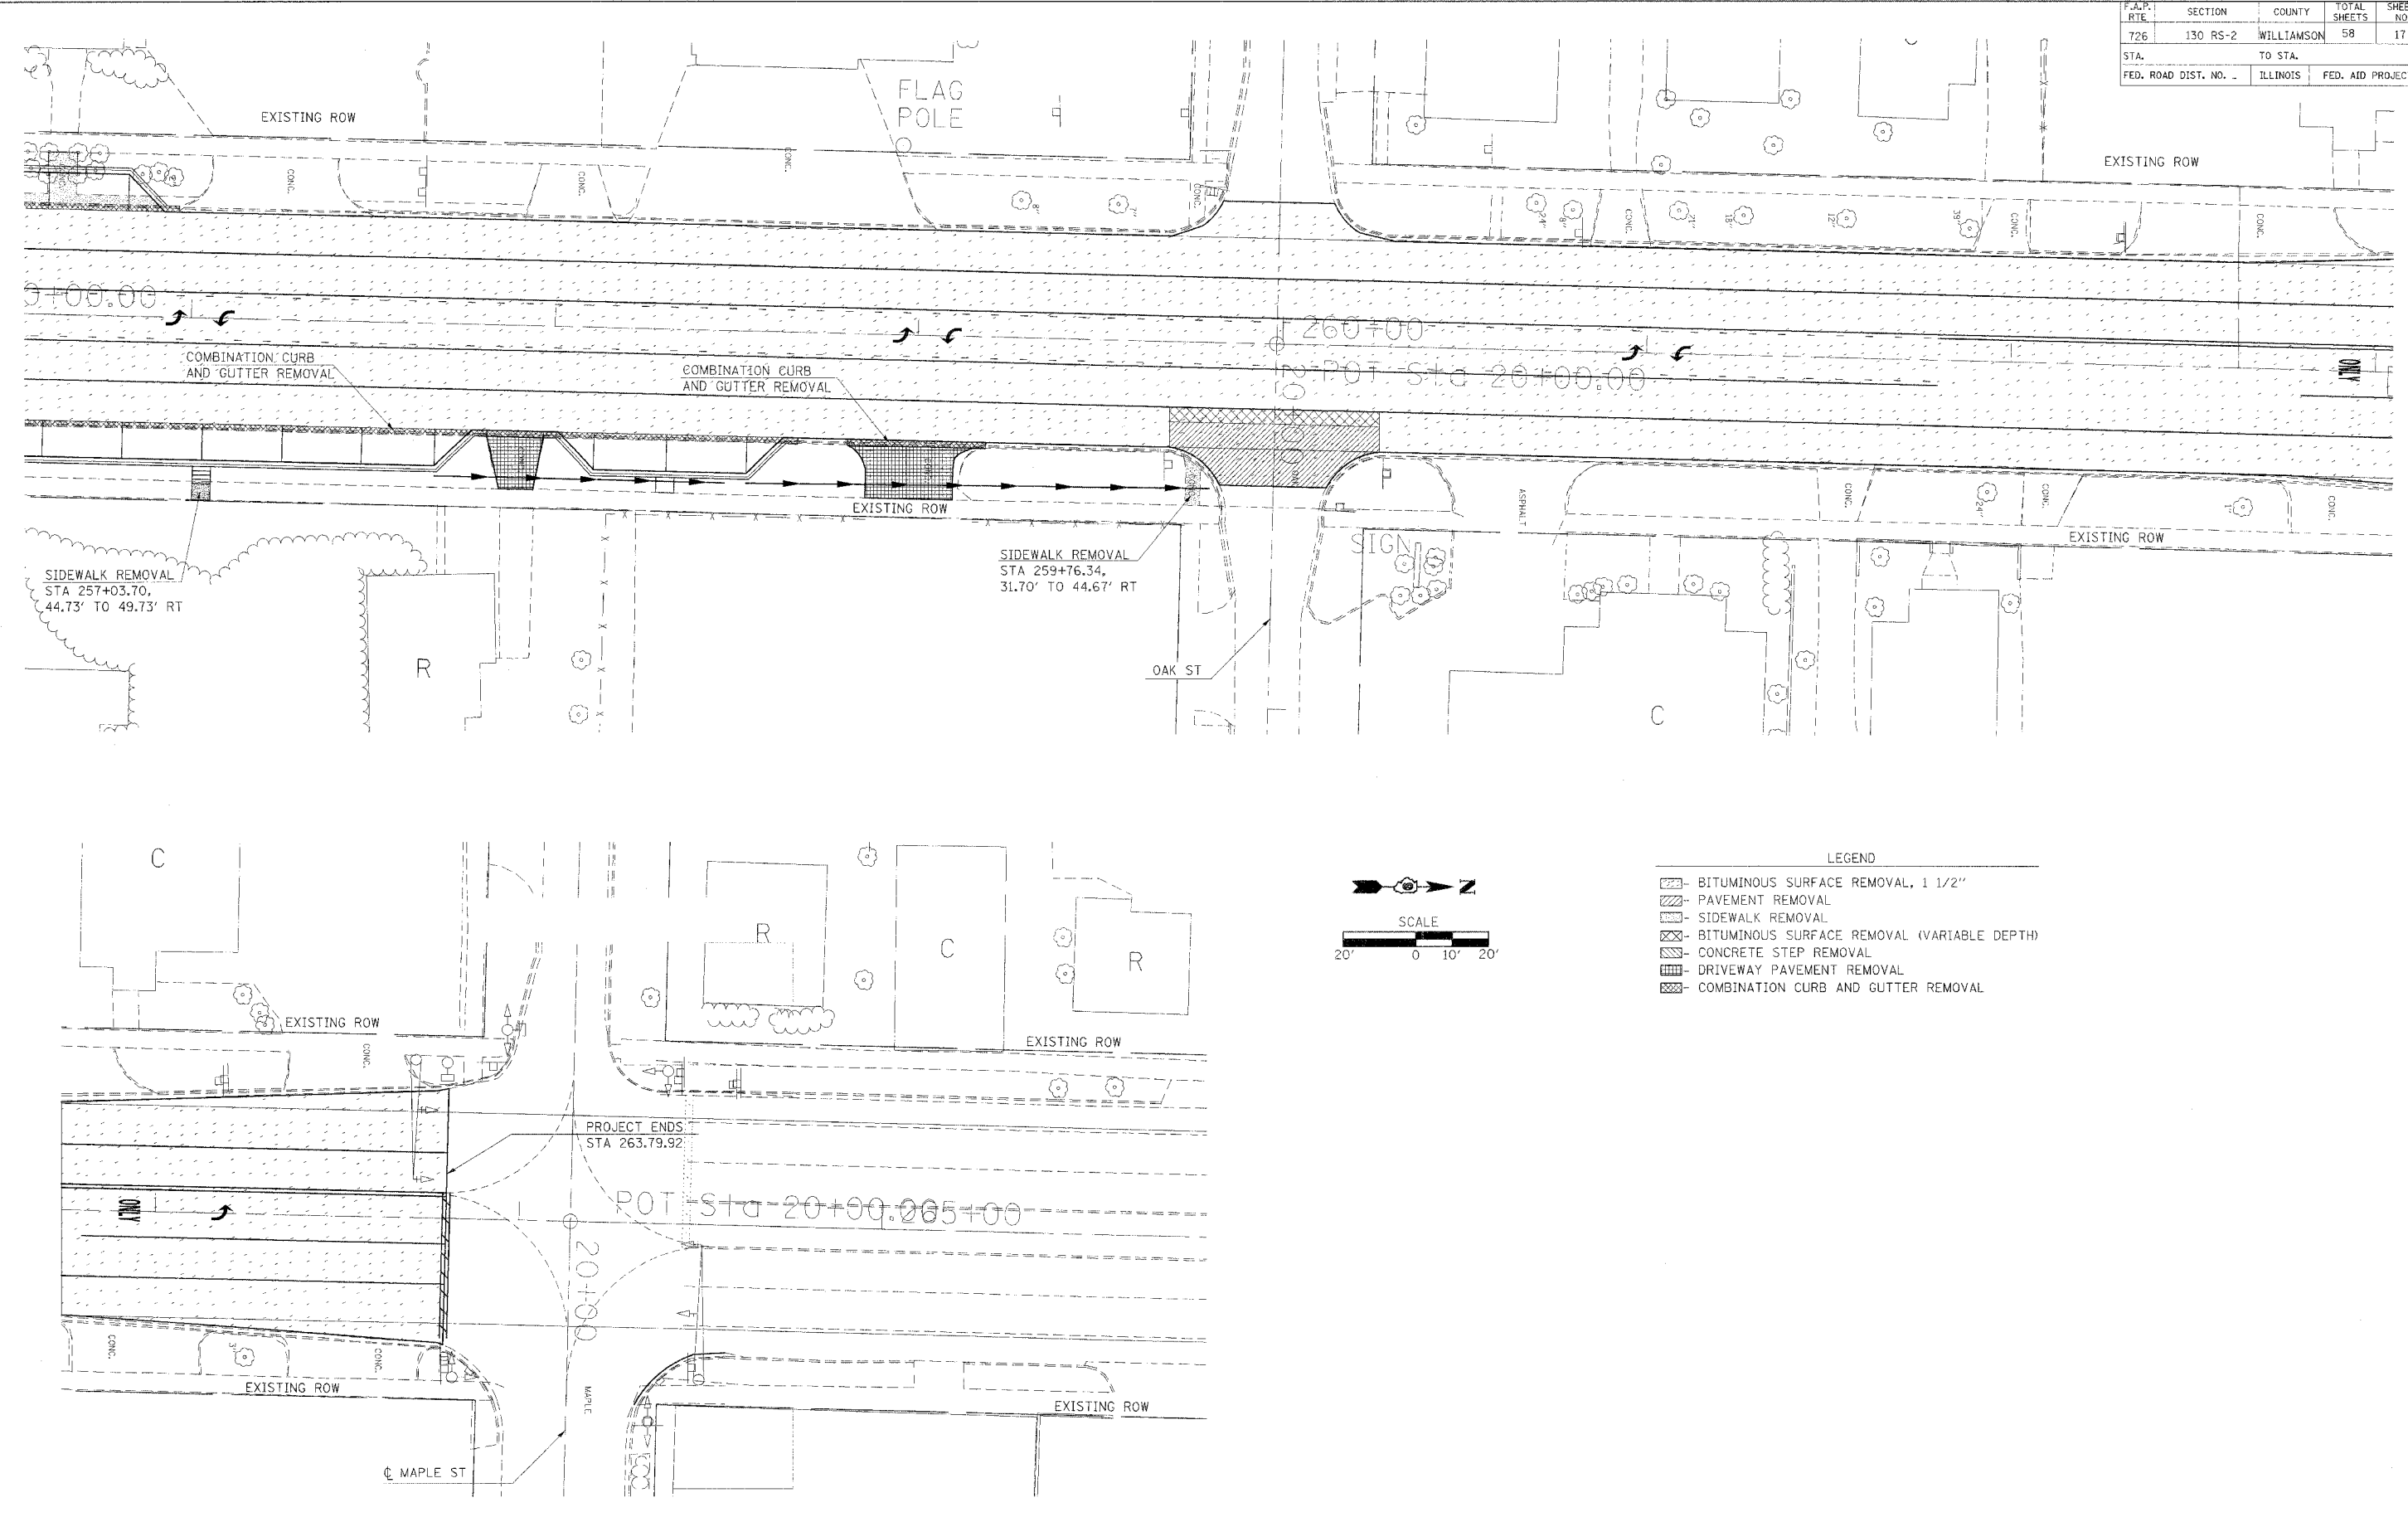

- LEGEND
- BITUMINOUS SURFACE REMOVAL, 1 1/2"
 - PAVEMENT REMOVAL
 - SIDEWALK REMOVAL
 - BITUMINOUS SURFACE REMOVAL (VARIABLE DEPTH)
 - CONCRETE STEP REMOVAL
 - DRIVEWAY PAVEMENT REMOVAL
 - COMBINATION CURB AND GUTTER REMOVAL

DATE = 2/16/2005
 FILE NAME = c:\prowork\98912\98912.dwg
 PLOT SCALE = 20.0000 / 1.00
 USER NAME = cawberry

PROPOSED REMOVAL