
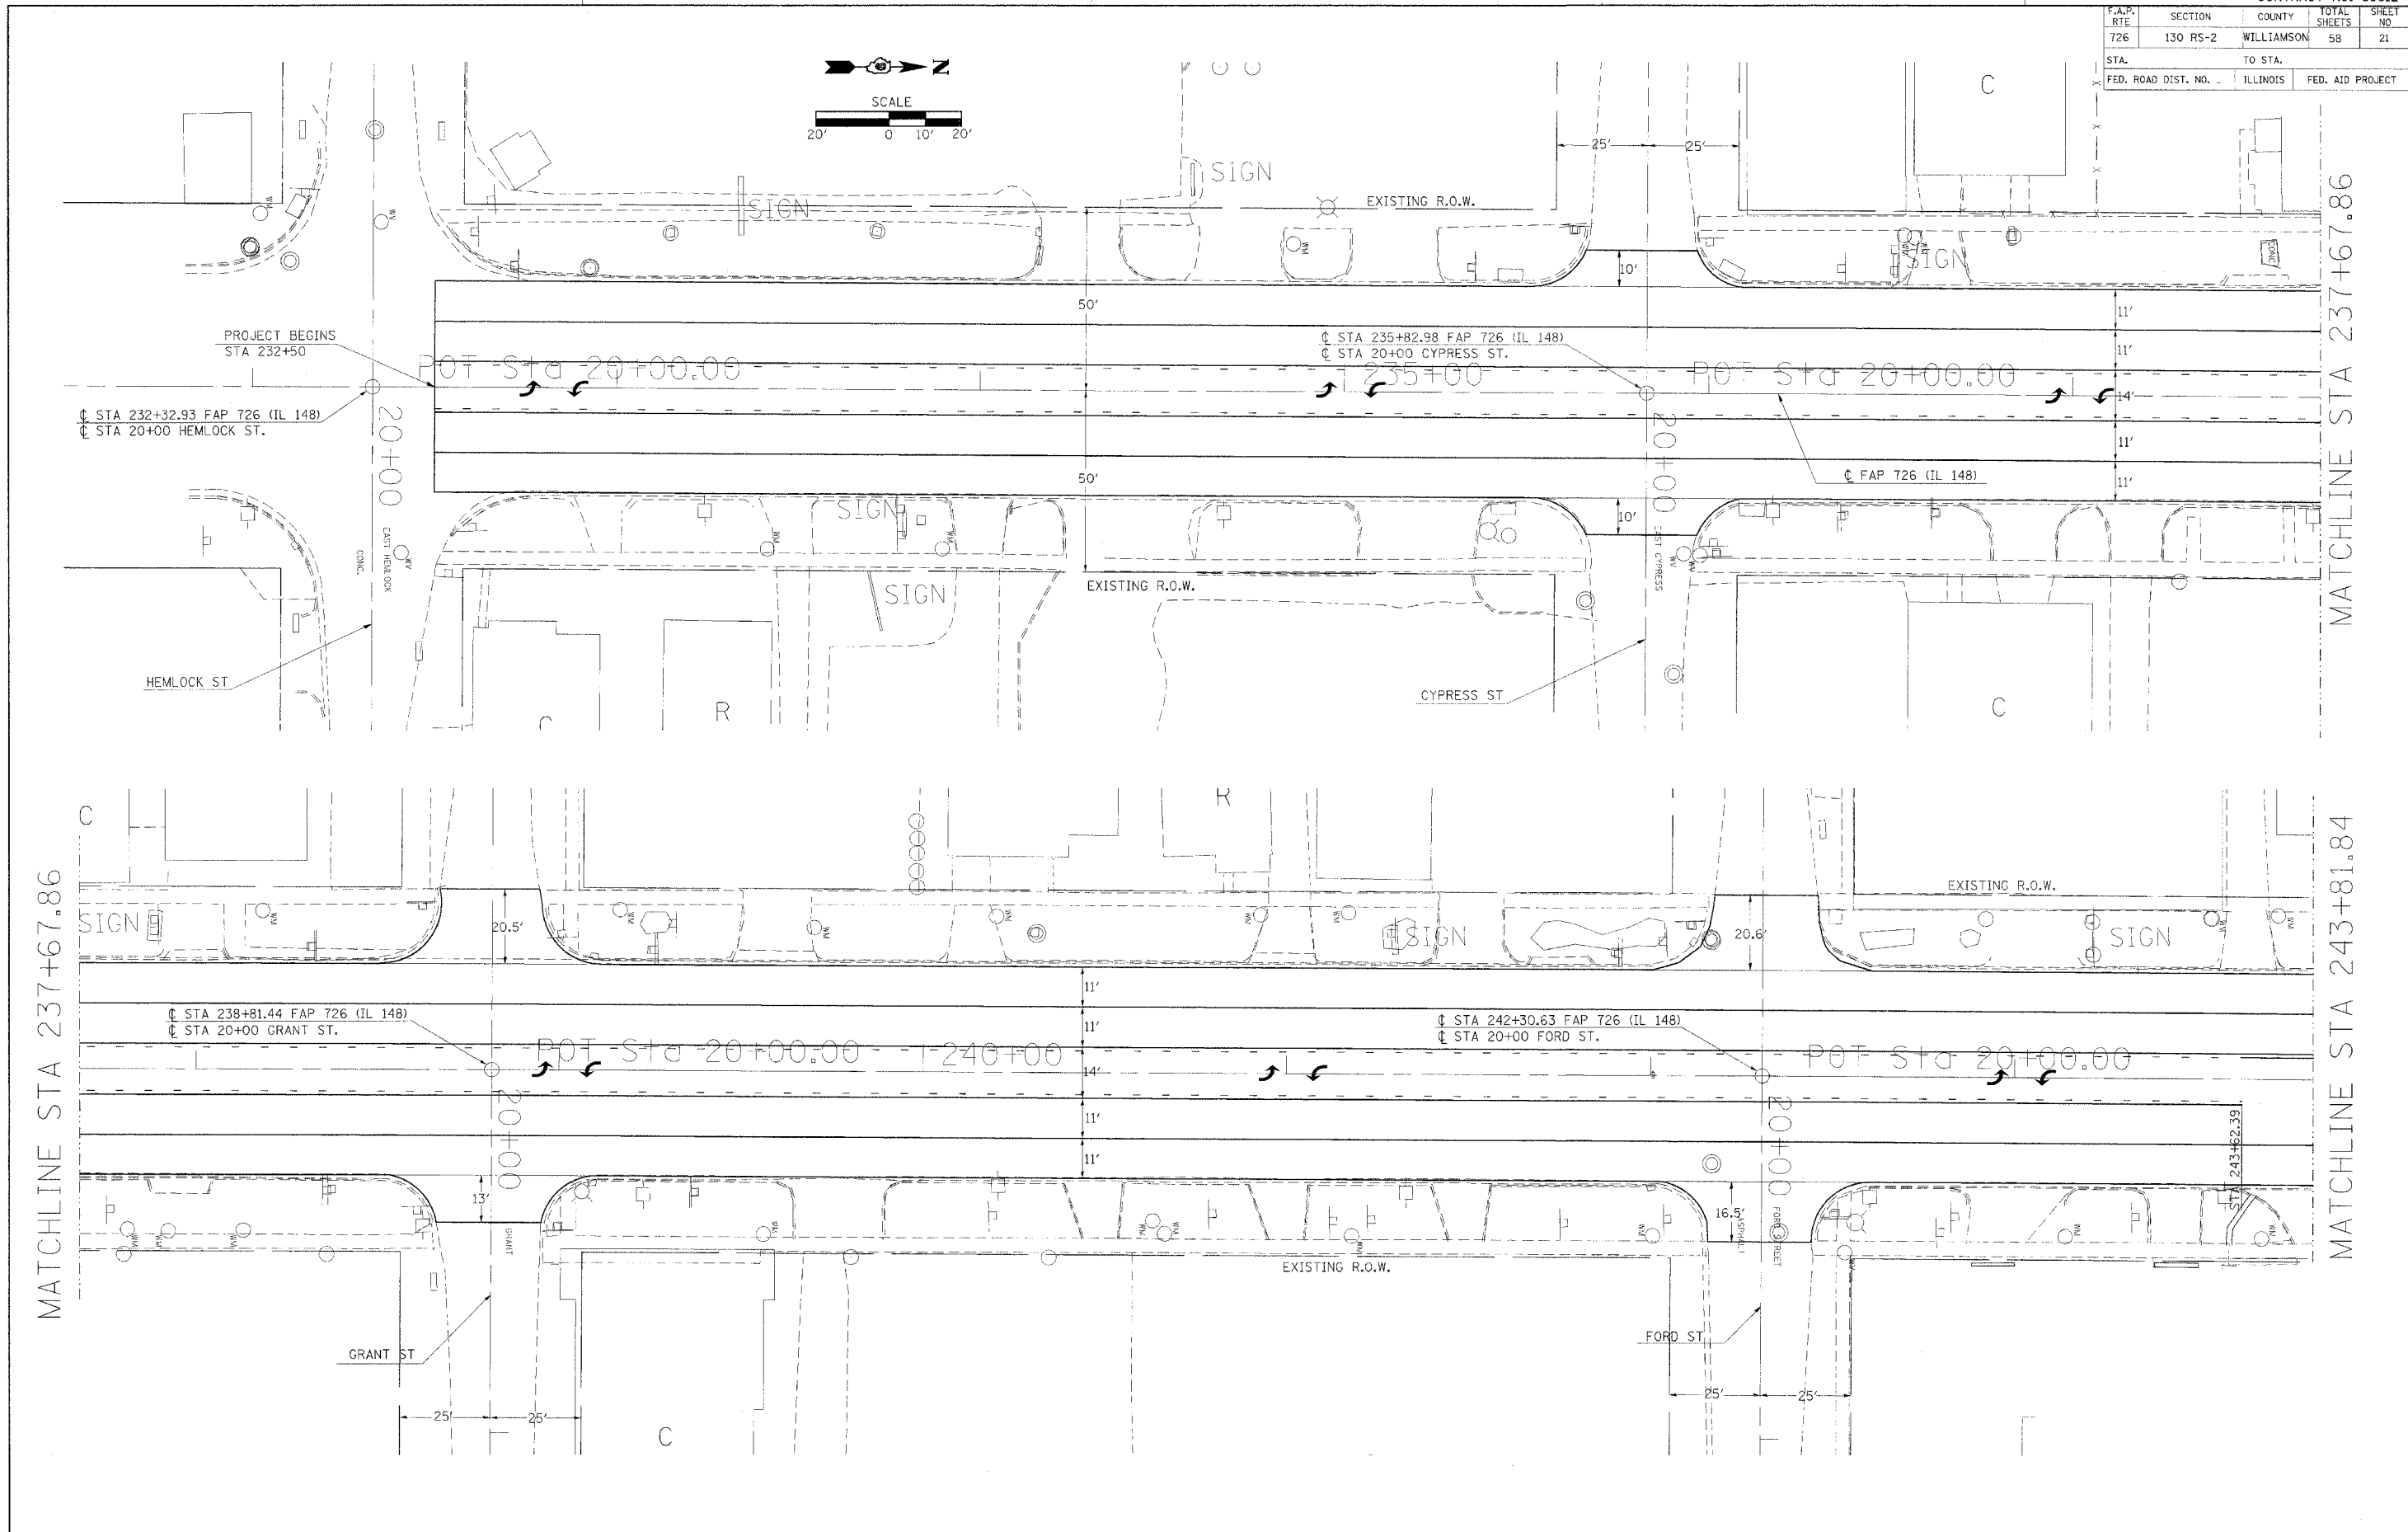


F.A.P. RTE	SECTION	COUNTY	TOTAL SHEETS	SHEET NO
726	130 RS-2	WILLIAMSON	58	21

STA.	TO STA.
FED. ROAD DIST. NO.	ILLINOIS
	FED. AID PROJECT

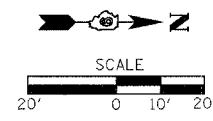

DATE = 2/19/2006
 PLOT NAME = 98912.DWG
 PLOT SCALE = 20.0000 / IN.
 USER NAME = carltonj