


F.A.P. RTE.	SECTION	COUNTY	TOTAL SHEETS	SHEET NO.
726	130 RS-2	WILLIAMSON	58	22
STA.		TO STA.		
FED. ROAD DIST. NO.		ILLINOIS	FED. AID PROJECT	

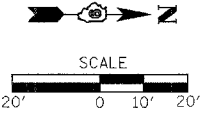


MATCHLINE STA 243+81.84

MATCHLINE STA 249+89.86

MATCHLINE STA 249+89.86

MATCHLINE STA 255+97.89

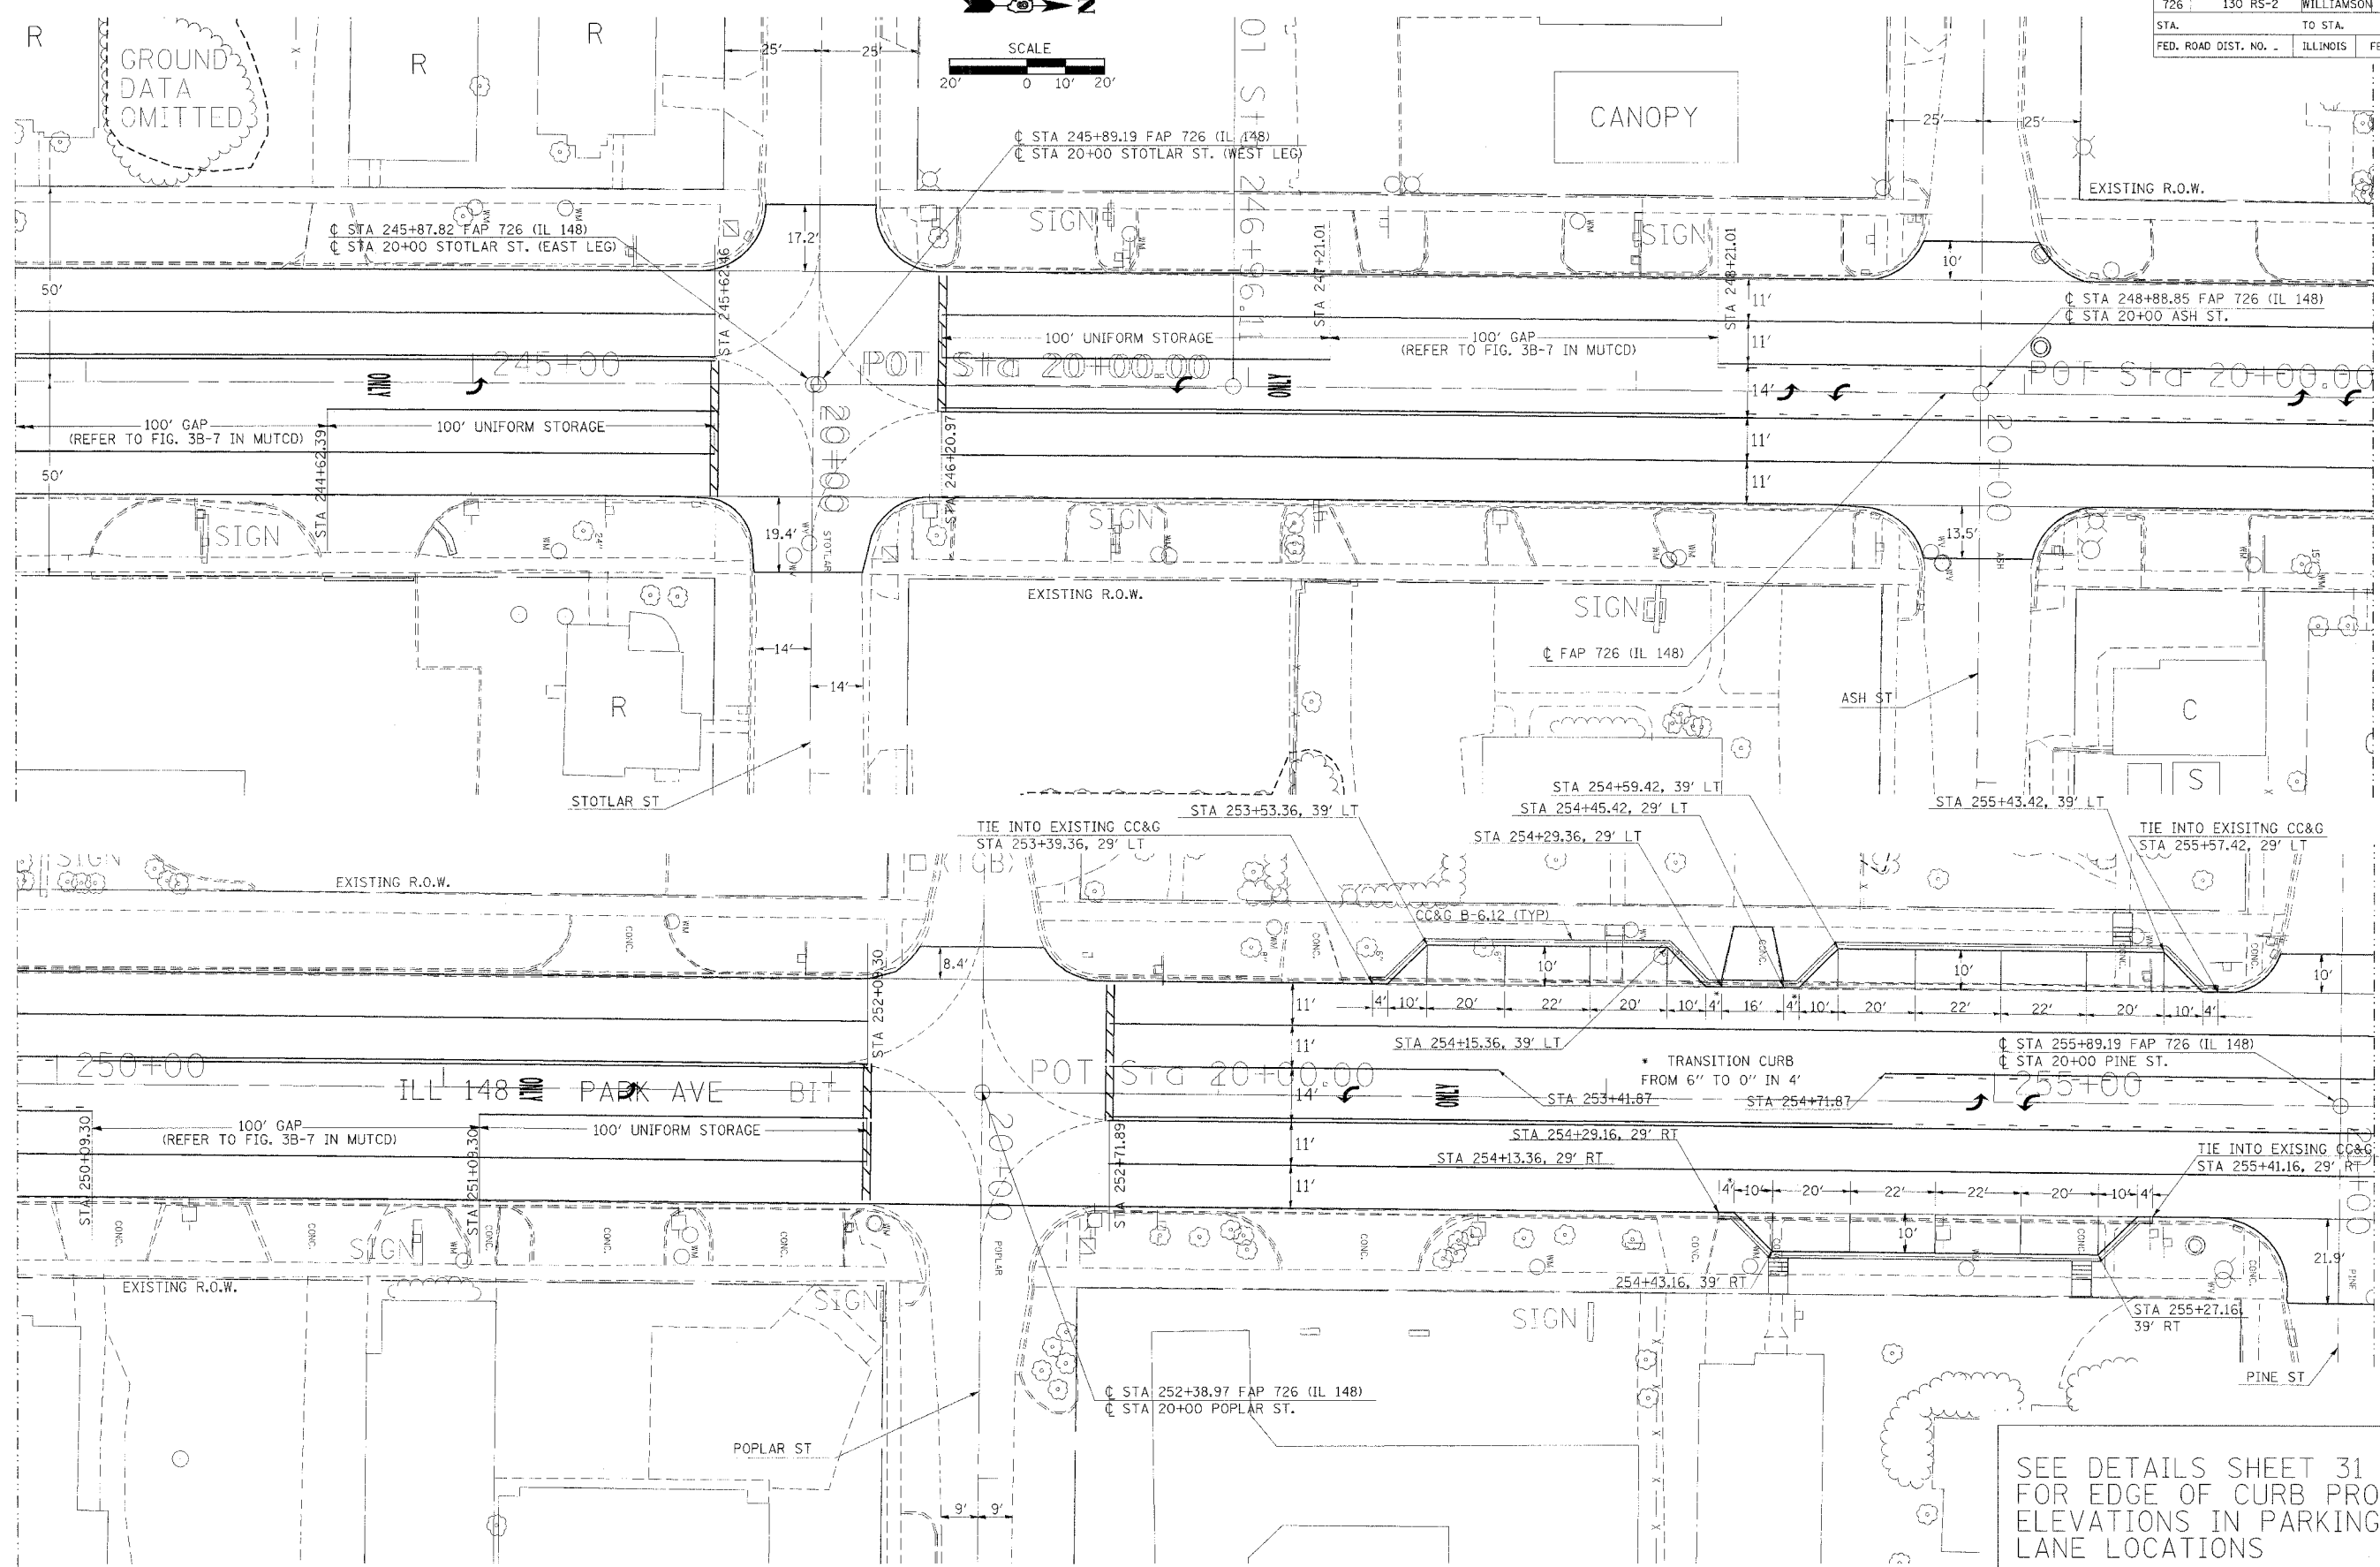

PLOT DATE = 2/16/2006
 FILE NAME = c:\p\projects\98912\98912.dwg
 PLOT SCALE = 20.0000 / 1" = 40.0000'
 USER NAME = carlsburg

SEE DETAILS SHEET 31 OF 58
 FOR EDGE OF CURB PROFILE
 ELEVATIONS IN PARKING
 LANE LOCATIONS