
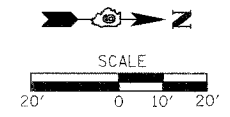
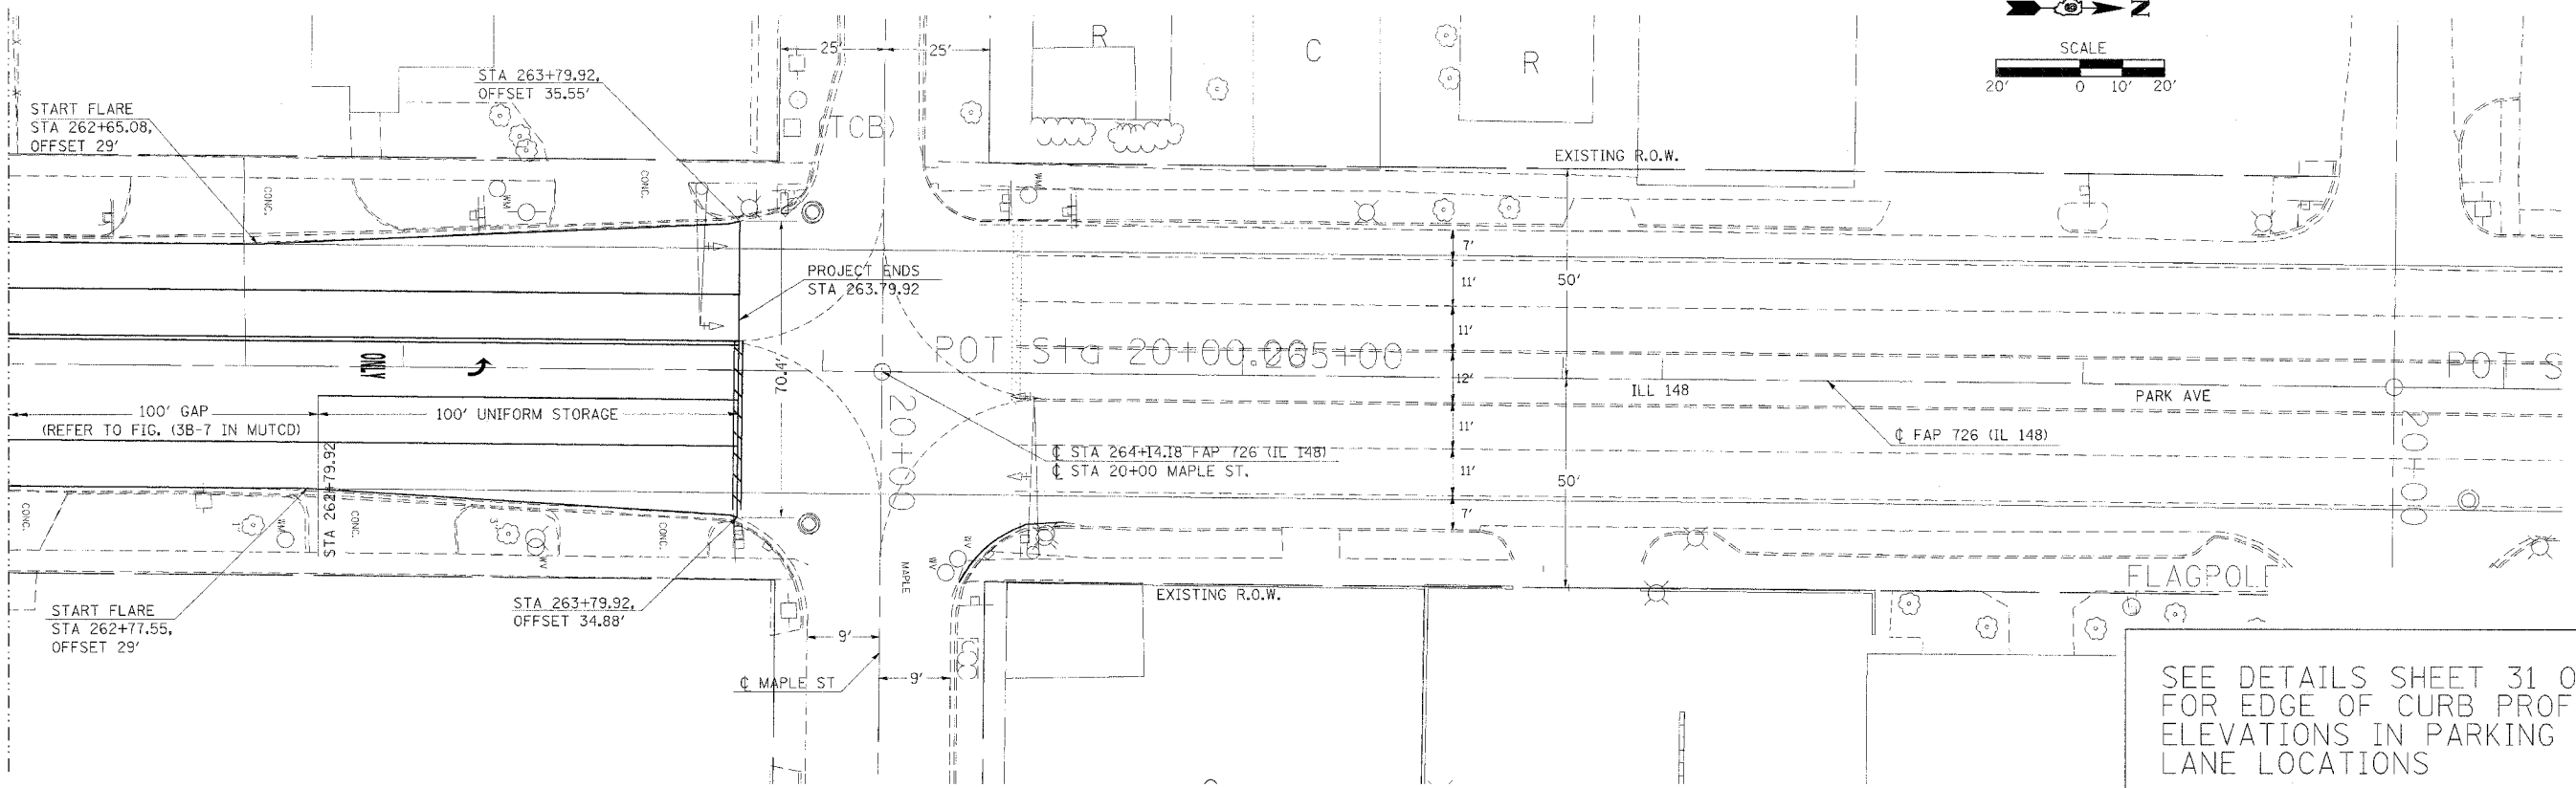


F.A.P. RTE	SECTION	COUNTY	TOTAL SHEETS	SHEET NO.
726	130 RS-2	WILLIAMSON	58	23
STA.		TO STA.		
FED. ROAD DIST. NO.		ILLINOIS	FED. AID PROJECT	

MATCHLINE STA 255+97.89

MATCHLINE STA 262+05.92

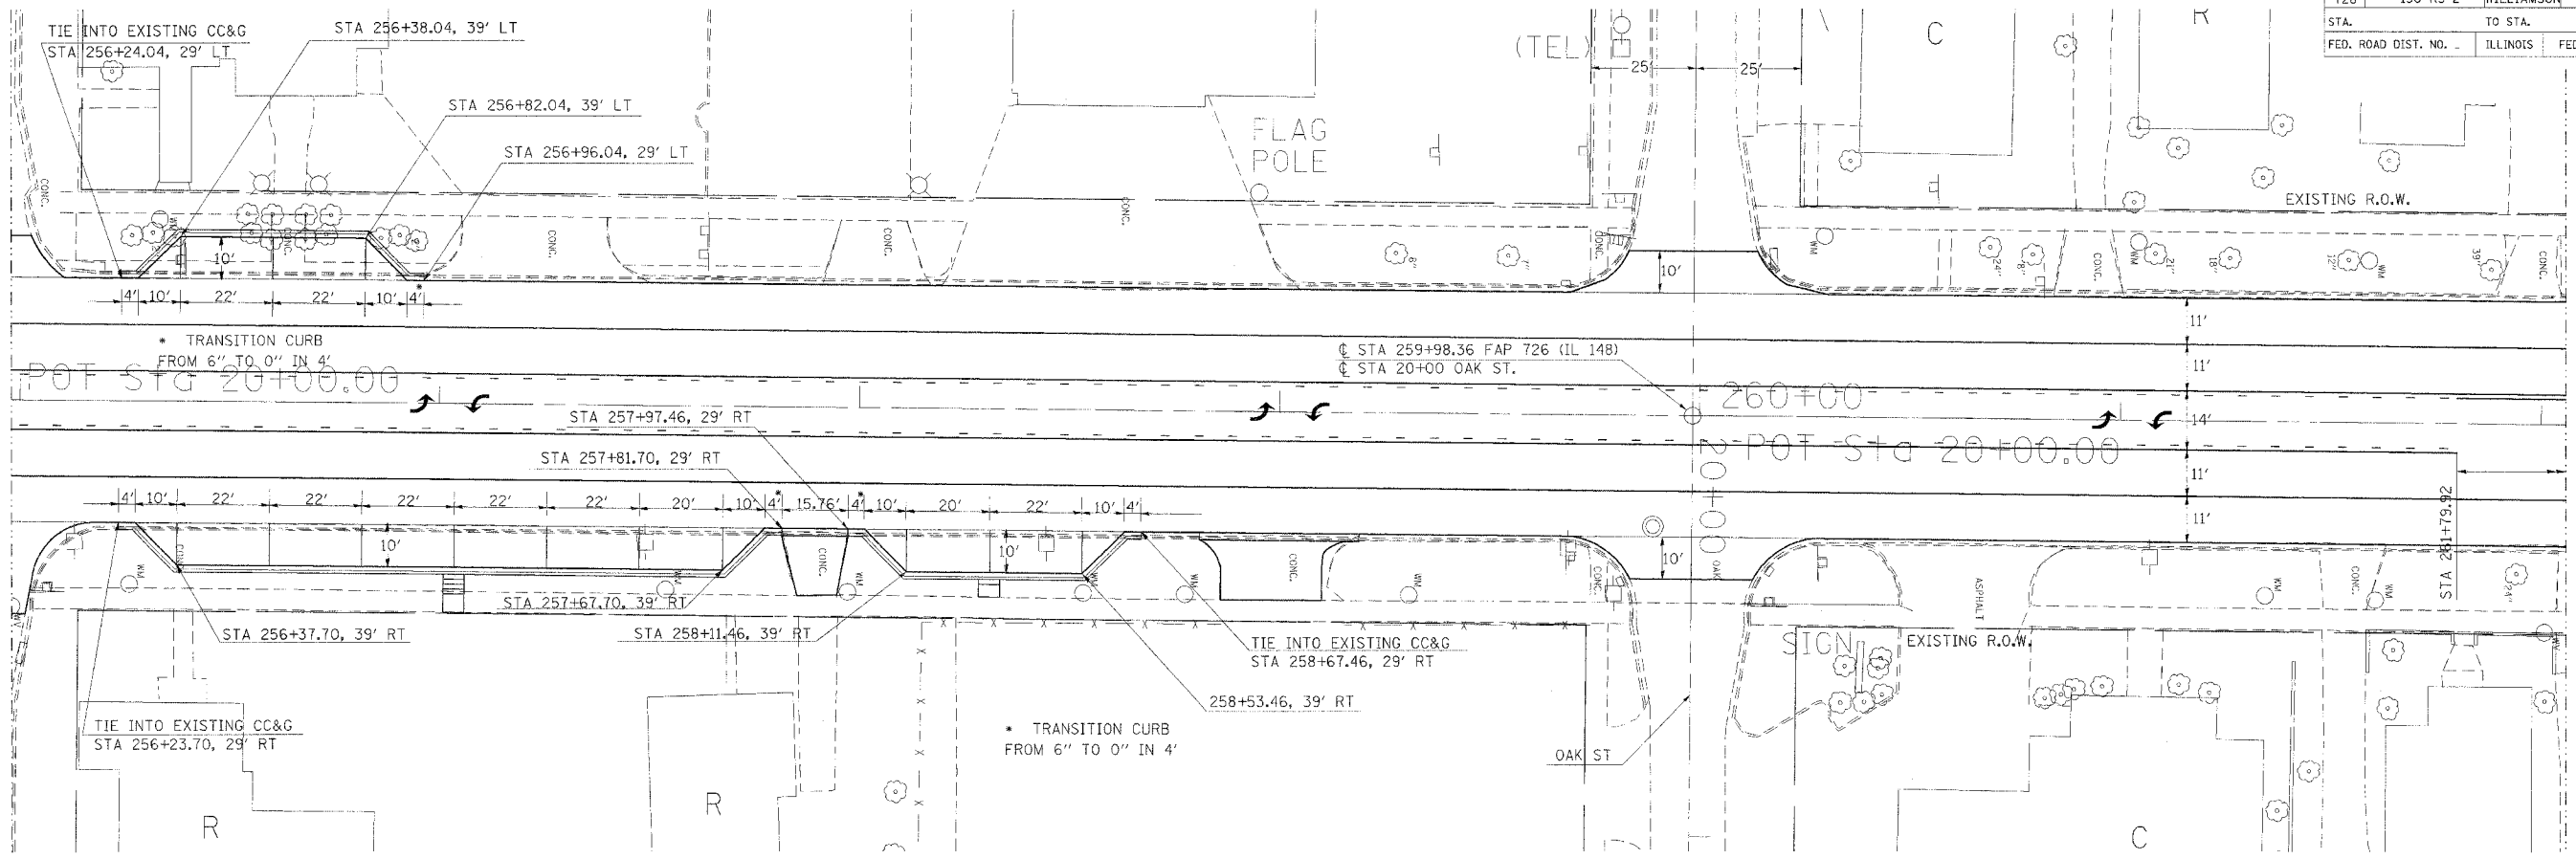

SEE DETAILS SHEET 31 OF 58 FOR EDGE OF CURB PROFILE ELEVATIONS IN PARKING LANE LOCATIONS

PLOT DATE = 2/16/2006  
 FILE NAME = c:\projects\98912\98912.dwg  
 USER NAME = c:\userp01