
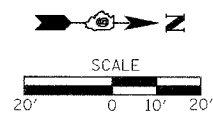


F.A.P. RTE	SECTION	COUNTY	TOTAL SHEETS	SHEET NO
726	130 RS-2	WILLIAMSON	58	24
STA.	TO STA.			
FED. ROAD DIST. NO.	ILLINOIS	FED. AID PROJECT		

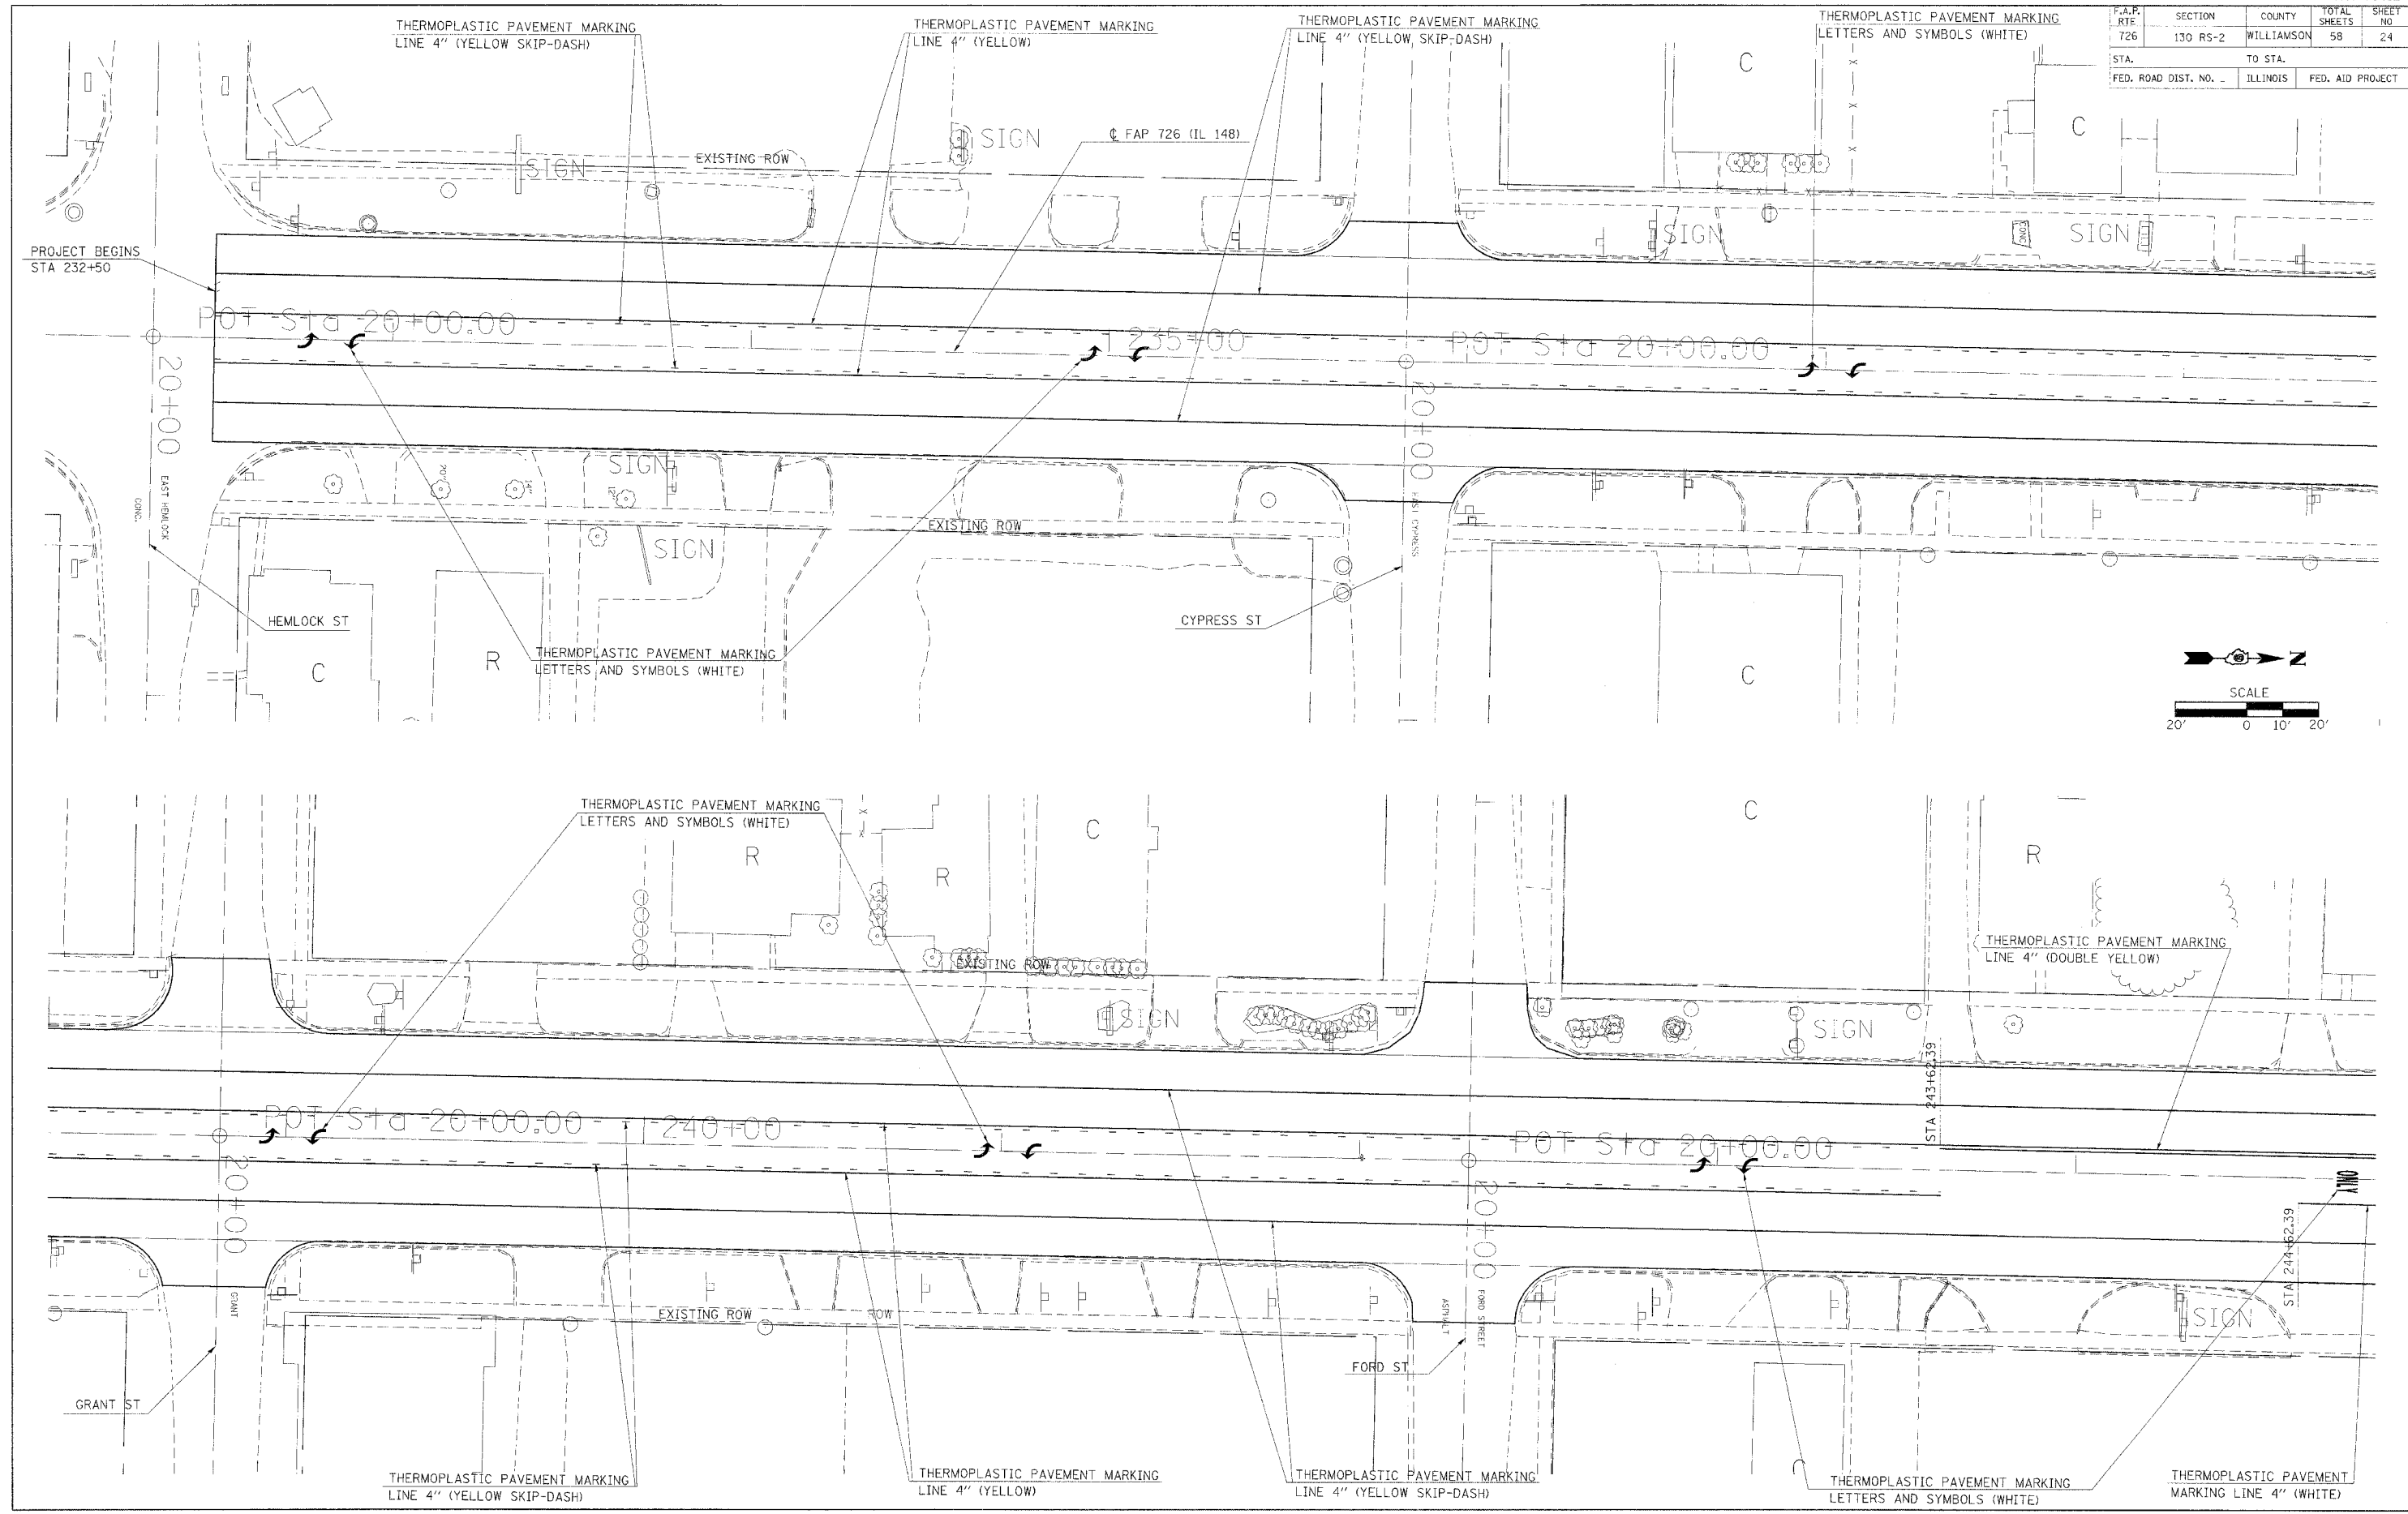

PLOT DATE = 2/10/2006
 FILE NAME = c:\projects\98912\98912.dwg
 PLOT SCALE = 28.0000 / 1" = 100.0000'
 USER NAME = carlsonj

PAVEMENT MARKING