
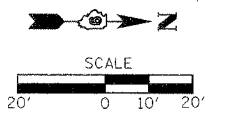


F.A.P. RTE	SECTION	COUNTY	TOTAL SHEETS	SHEET NO
726	130 RS-2	WILLIAMSON	58	25
STA.		TO STA.		
FED. ROAD DIST. NO. -		ILLINOIS	FED. AID PROJECT	

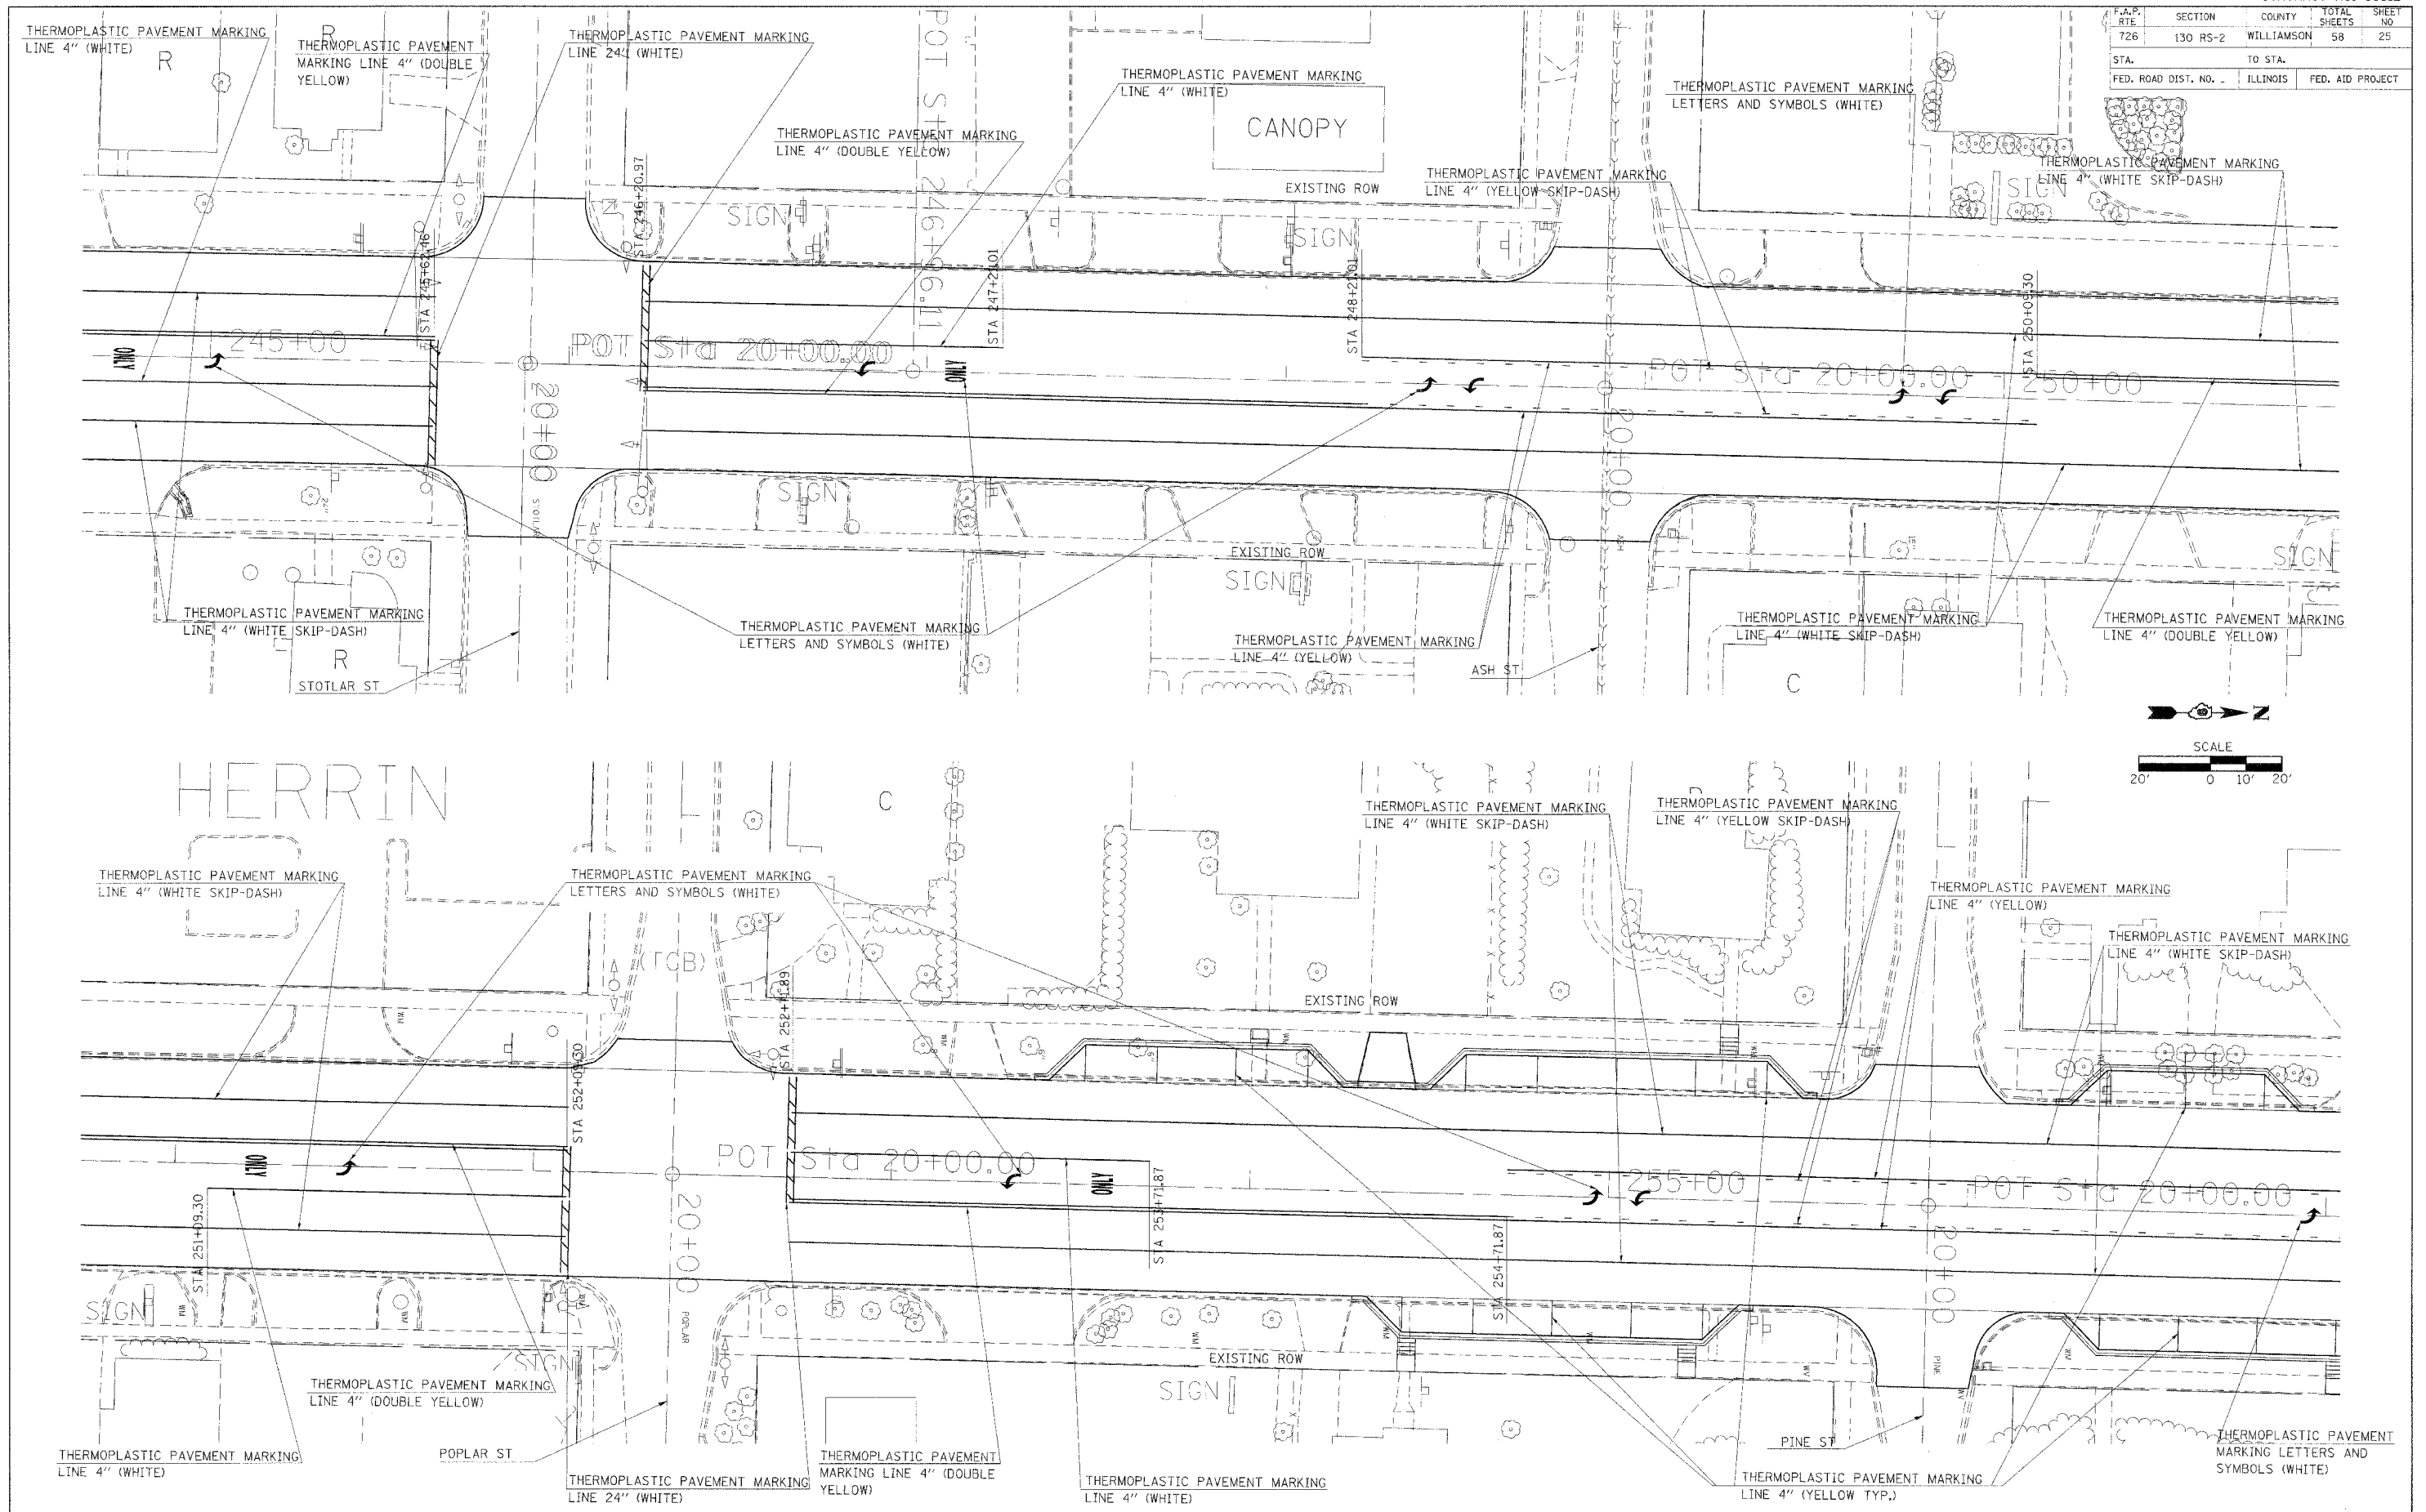

PLOT DATE = 2/16/2006
 FILE NAME = c:\p1\mca\98912\98912.m32
 PLOT SCALE = 20.0000 / IN.
 USER NAME = carlborne

PAVEMENT MARKING