


F.A.P. RTE.	SECTION	COUNTY	TOTAL SHEETS	SHEET NO.
726	130 RS-2	WILLIAMSON	58	35

STA. 234+00 TO STA. 235+00
FED. ROAD DIST. NO. 7 ILLINOIS FED. AID PROJECT

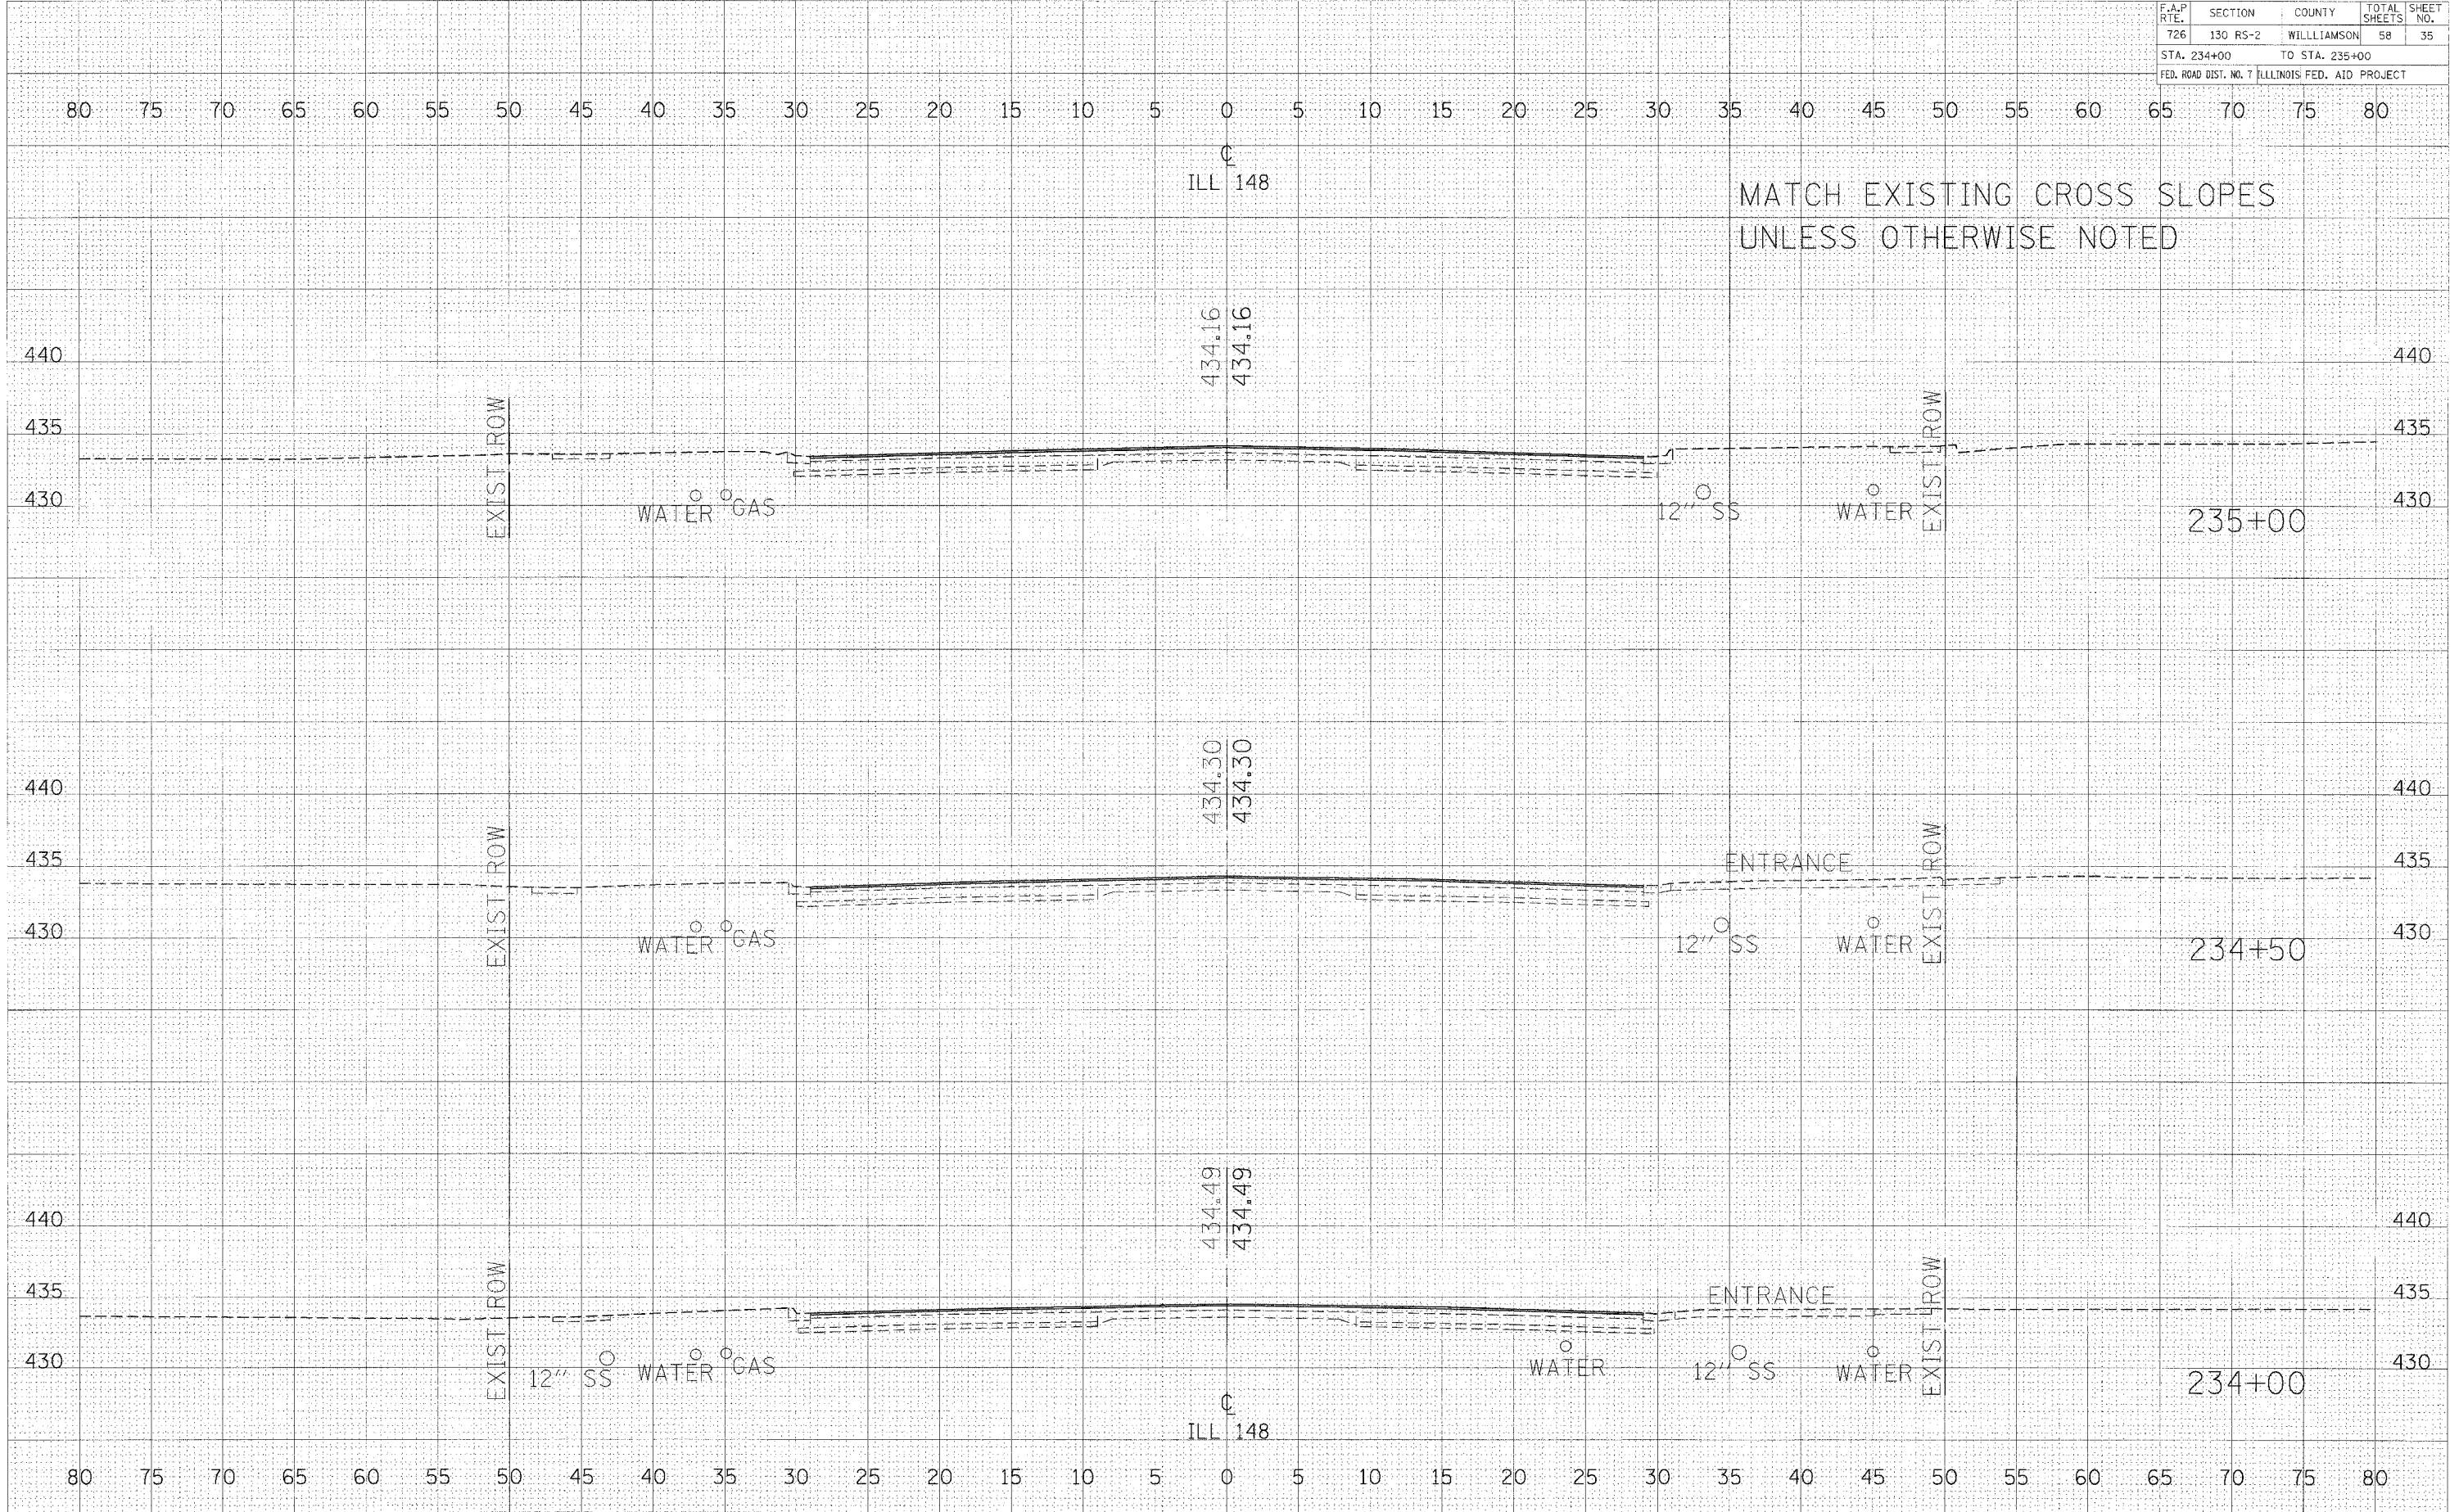

MATCH EXISTING CROSS SLOPES
UNLESS OTHERWISE NOTED

DATE	BY
SUBMITTED	
PLOTTED	
NOTE BOOK	
NO. _____	
AREAS CHECKED	

DATE	BY
SUBMITTED	
PLOTTED	
NOTE BOOK	
NO. _____	
AREAS CHECKED	

PLOT DATE = 2/16/2006
PLOT SCALE = 1" = 5' (HORIZ) / 1" = 10' (VERT)
USER NAME = kalleghd

CROSS SECTIONS - IL RTE 148 234+00 TO STA 235+00