


F.A.P. RTE.	SECTION	COUNTY	TOTAL SHEETS	SHEET NO.
726	130 RS-2	WILLIAMSON	58	36
STA. 235+50		TO STA. 236+00		
FED. ROAD DIST. NO. 7 ILLINOIS FED. AID PROJECT				

FINAL SURVEY	DATE
BY	
NO.	
AREAS CHECKED	

ORIGINAL SURVEY	DATE
BY	
NO.	
AREAS CHECKED	

PLOT DATE = 2/16/2006  
 FILE NAME = #111111.P  
 PLOT SCALE = 5.0000 / IN.  
 USER NAME = kelleghd

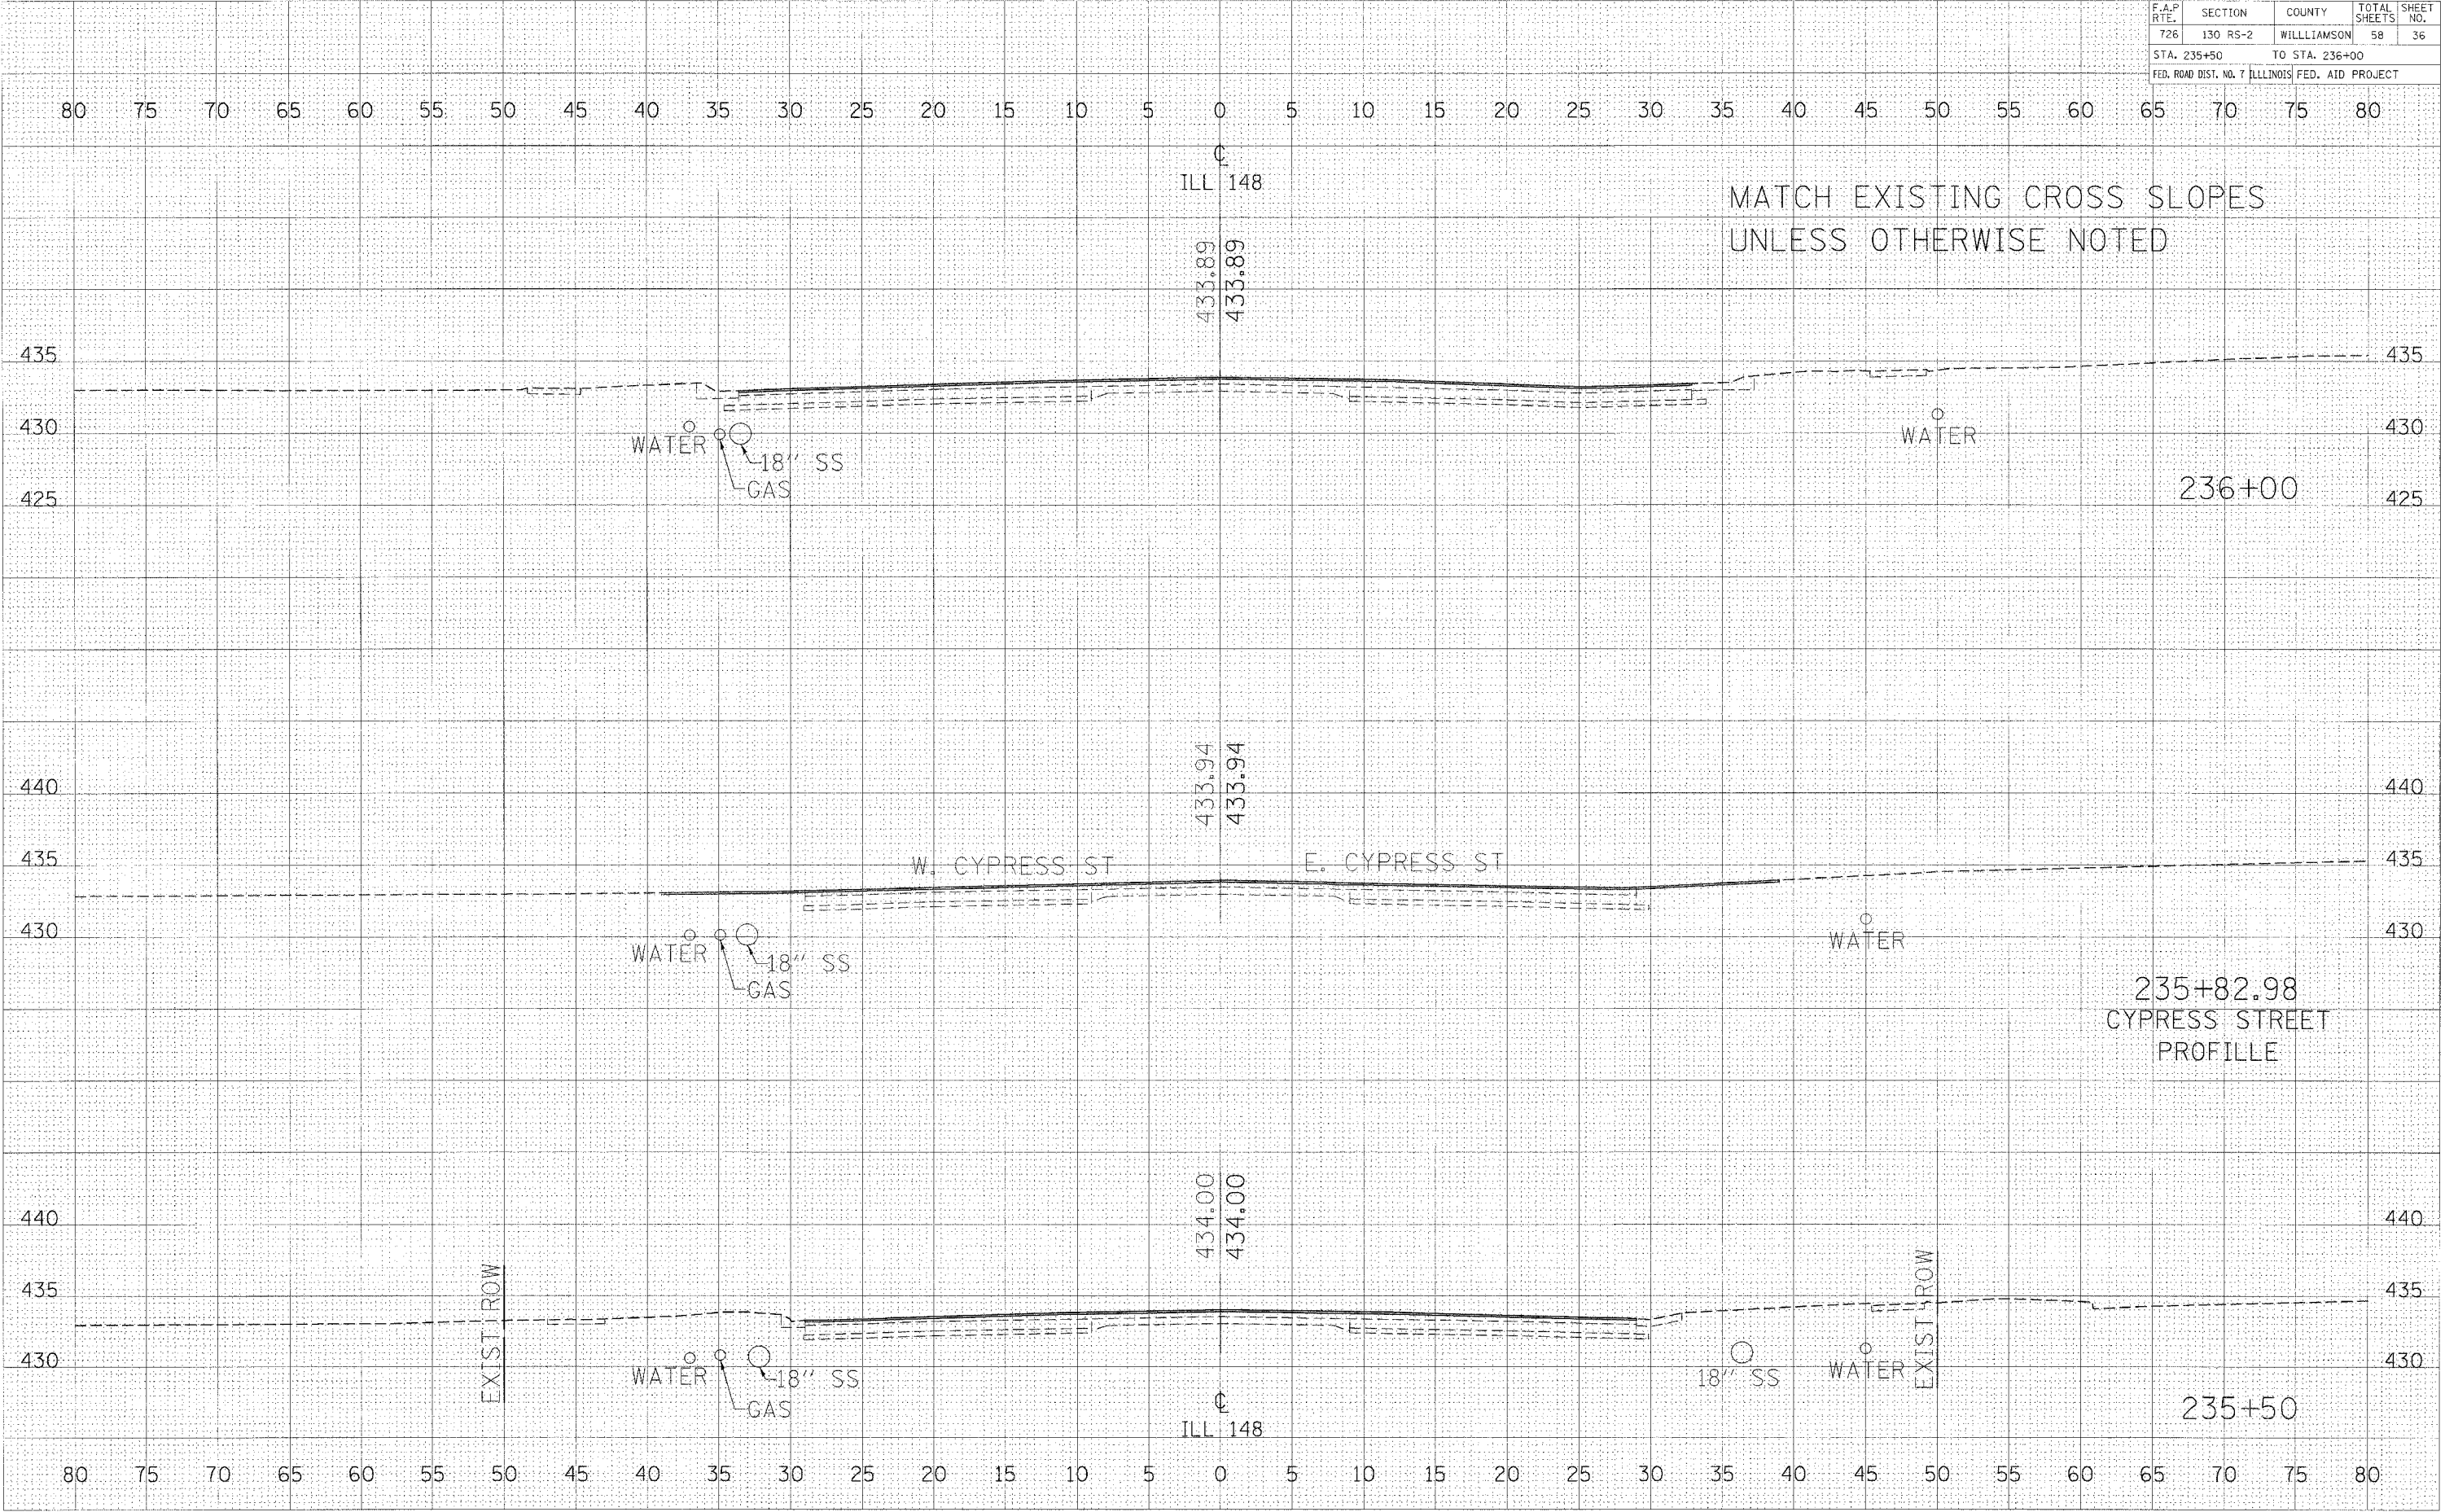

MATCH EXISTING CROSS SLOPES  
UNLESS OTHERWISE NOTED

CROSS SECTIONS - IL RTE 148 STA 235+50 TO STA 236+00