


F.A.P. RTE.	SECTION	COUNTY	TOTAL SHEETS	SHEET NO.
726	130 RS-2	WILLIAMSON	58	37

STA. 236+50 TO STA. 237+50
FED. ROAD DIST. NO. 7 ILLINOIS FED. AID PROJECT

FINAL	SURVEY	DATE
BY	DATE	
NO.	AREAS CHECKED	

ORIGINAL	SURVEY	DATE
BY	DATE	
NO.	AREAS CHECKED	

PLOT DATE = 2/16/2006
PLOT SCALE = 1" = 40' (HORIZONTAL)
PLOT SCALE = 1" = 10' (VERTICAL)
USER NAME = kmljgkjd

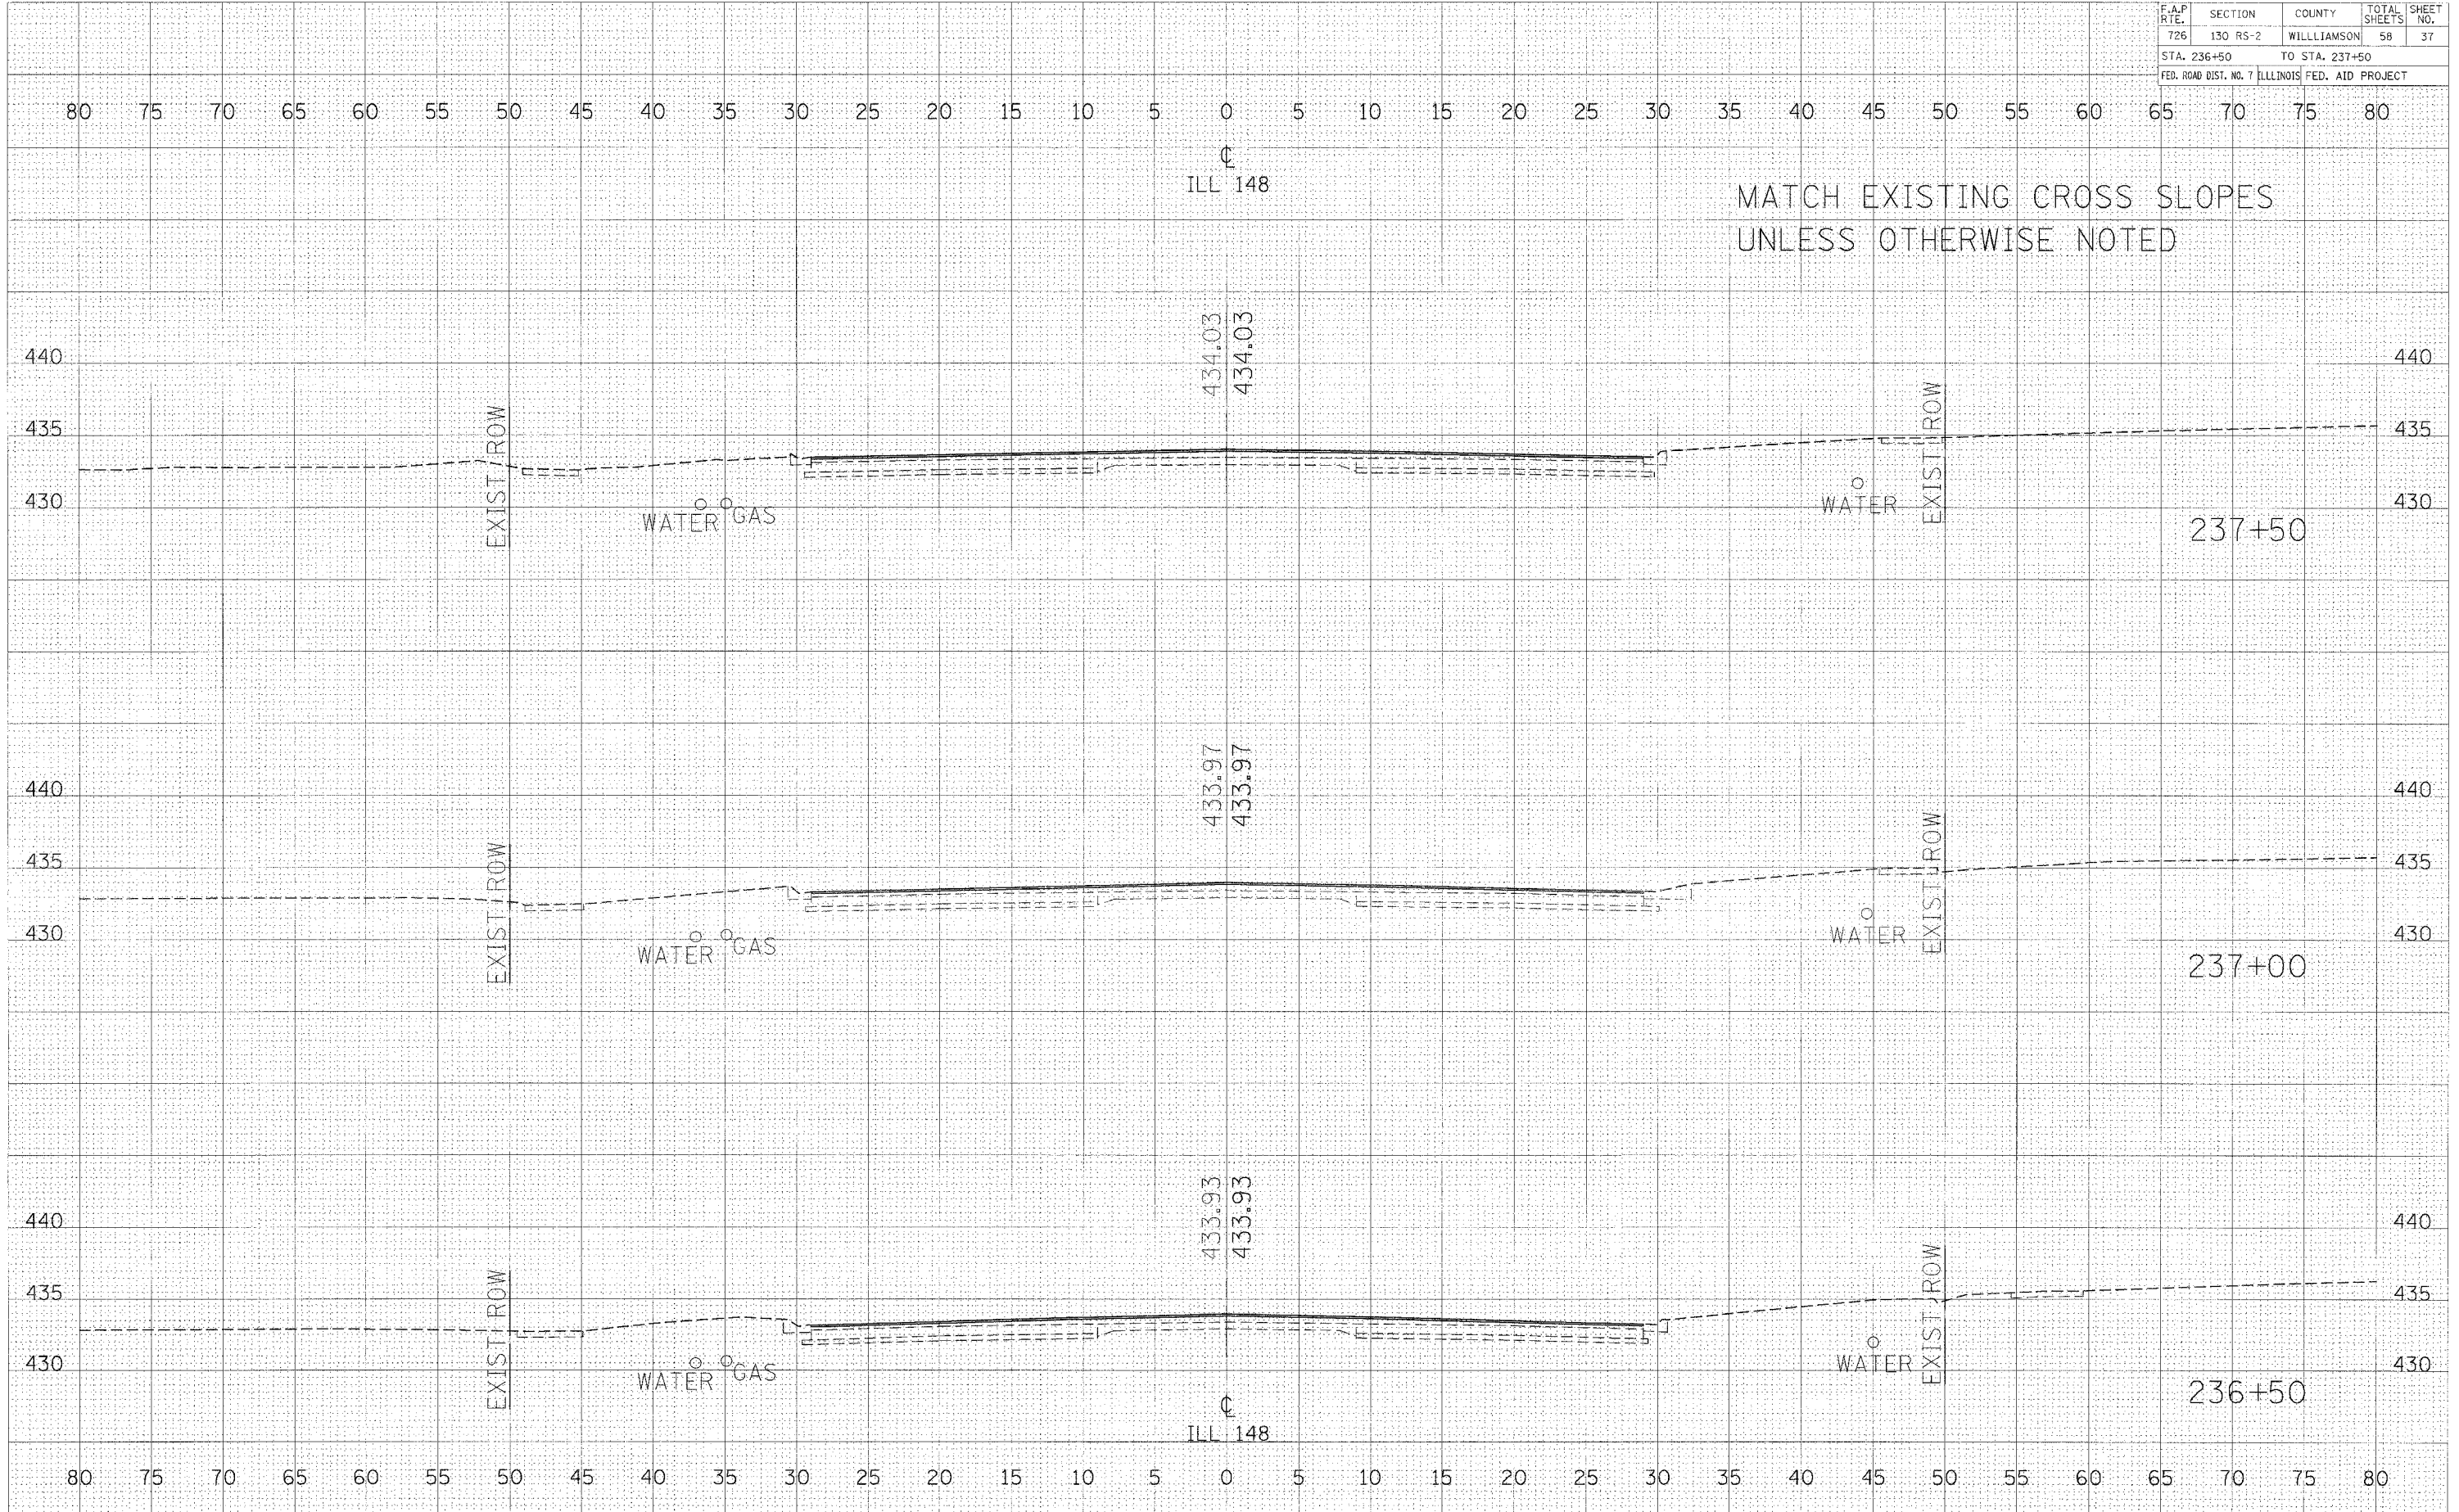

MATCH EXISTING CROSS SLOPES
UNLESS OTHERWISE NOTED

CROSS SECTIONS - IL RTE 148 STA 236+50 TO STA 237+50