


F.A.P. RTE.	SECTION	COUNTY	TOTAL SHEETS	SHEET NO.
726	130 RS-2	WILLIAMSON	58	39
STA. 239+00		TO STA. 240+00		
FED. ROAD DIST. NO. 7 ILLINOIS FED. AID PROJECT				

DATE: _____ BY: _____
 SURVEY: _____
 PLOTTED: _____
 TEMPLATE: _____
 NOTE BOOK: _____
 AREAS CHECKED: _____

DATE: _____ BY: _____
 SURVEY: _____
 PLOTTED: _____
 TEMPLATE: _____
 NOTE BOOK: _____
 AREAS CHECKED: _____

PLOT DATE = 2/16/2006
 PLOT SCALE = 1"=40'
 USER NAME = kralj@pd

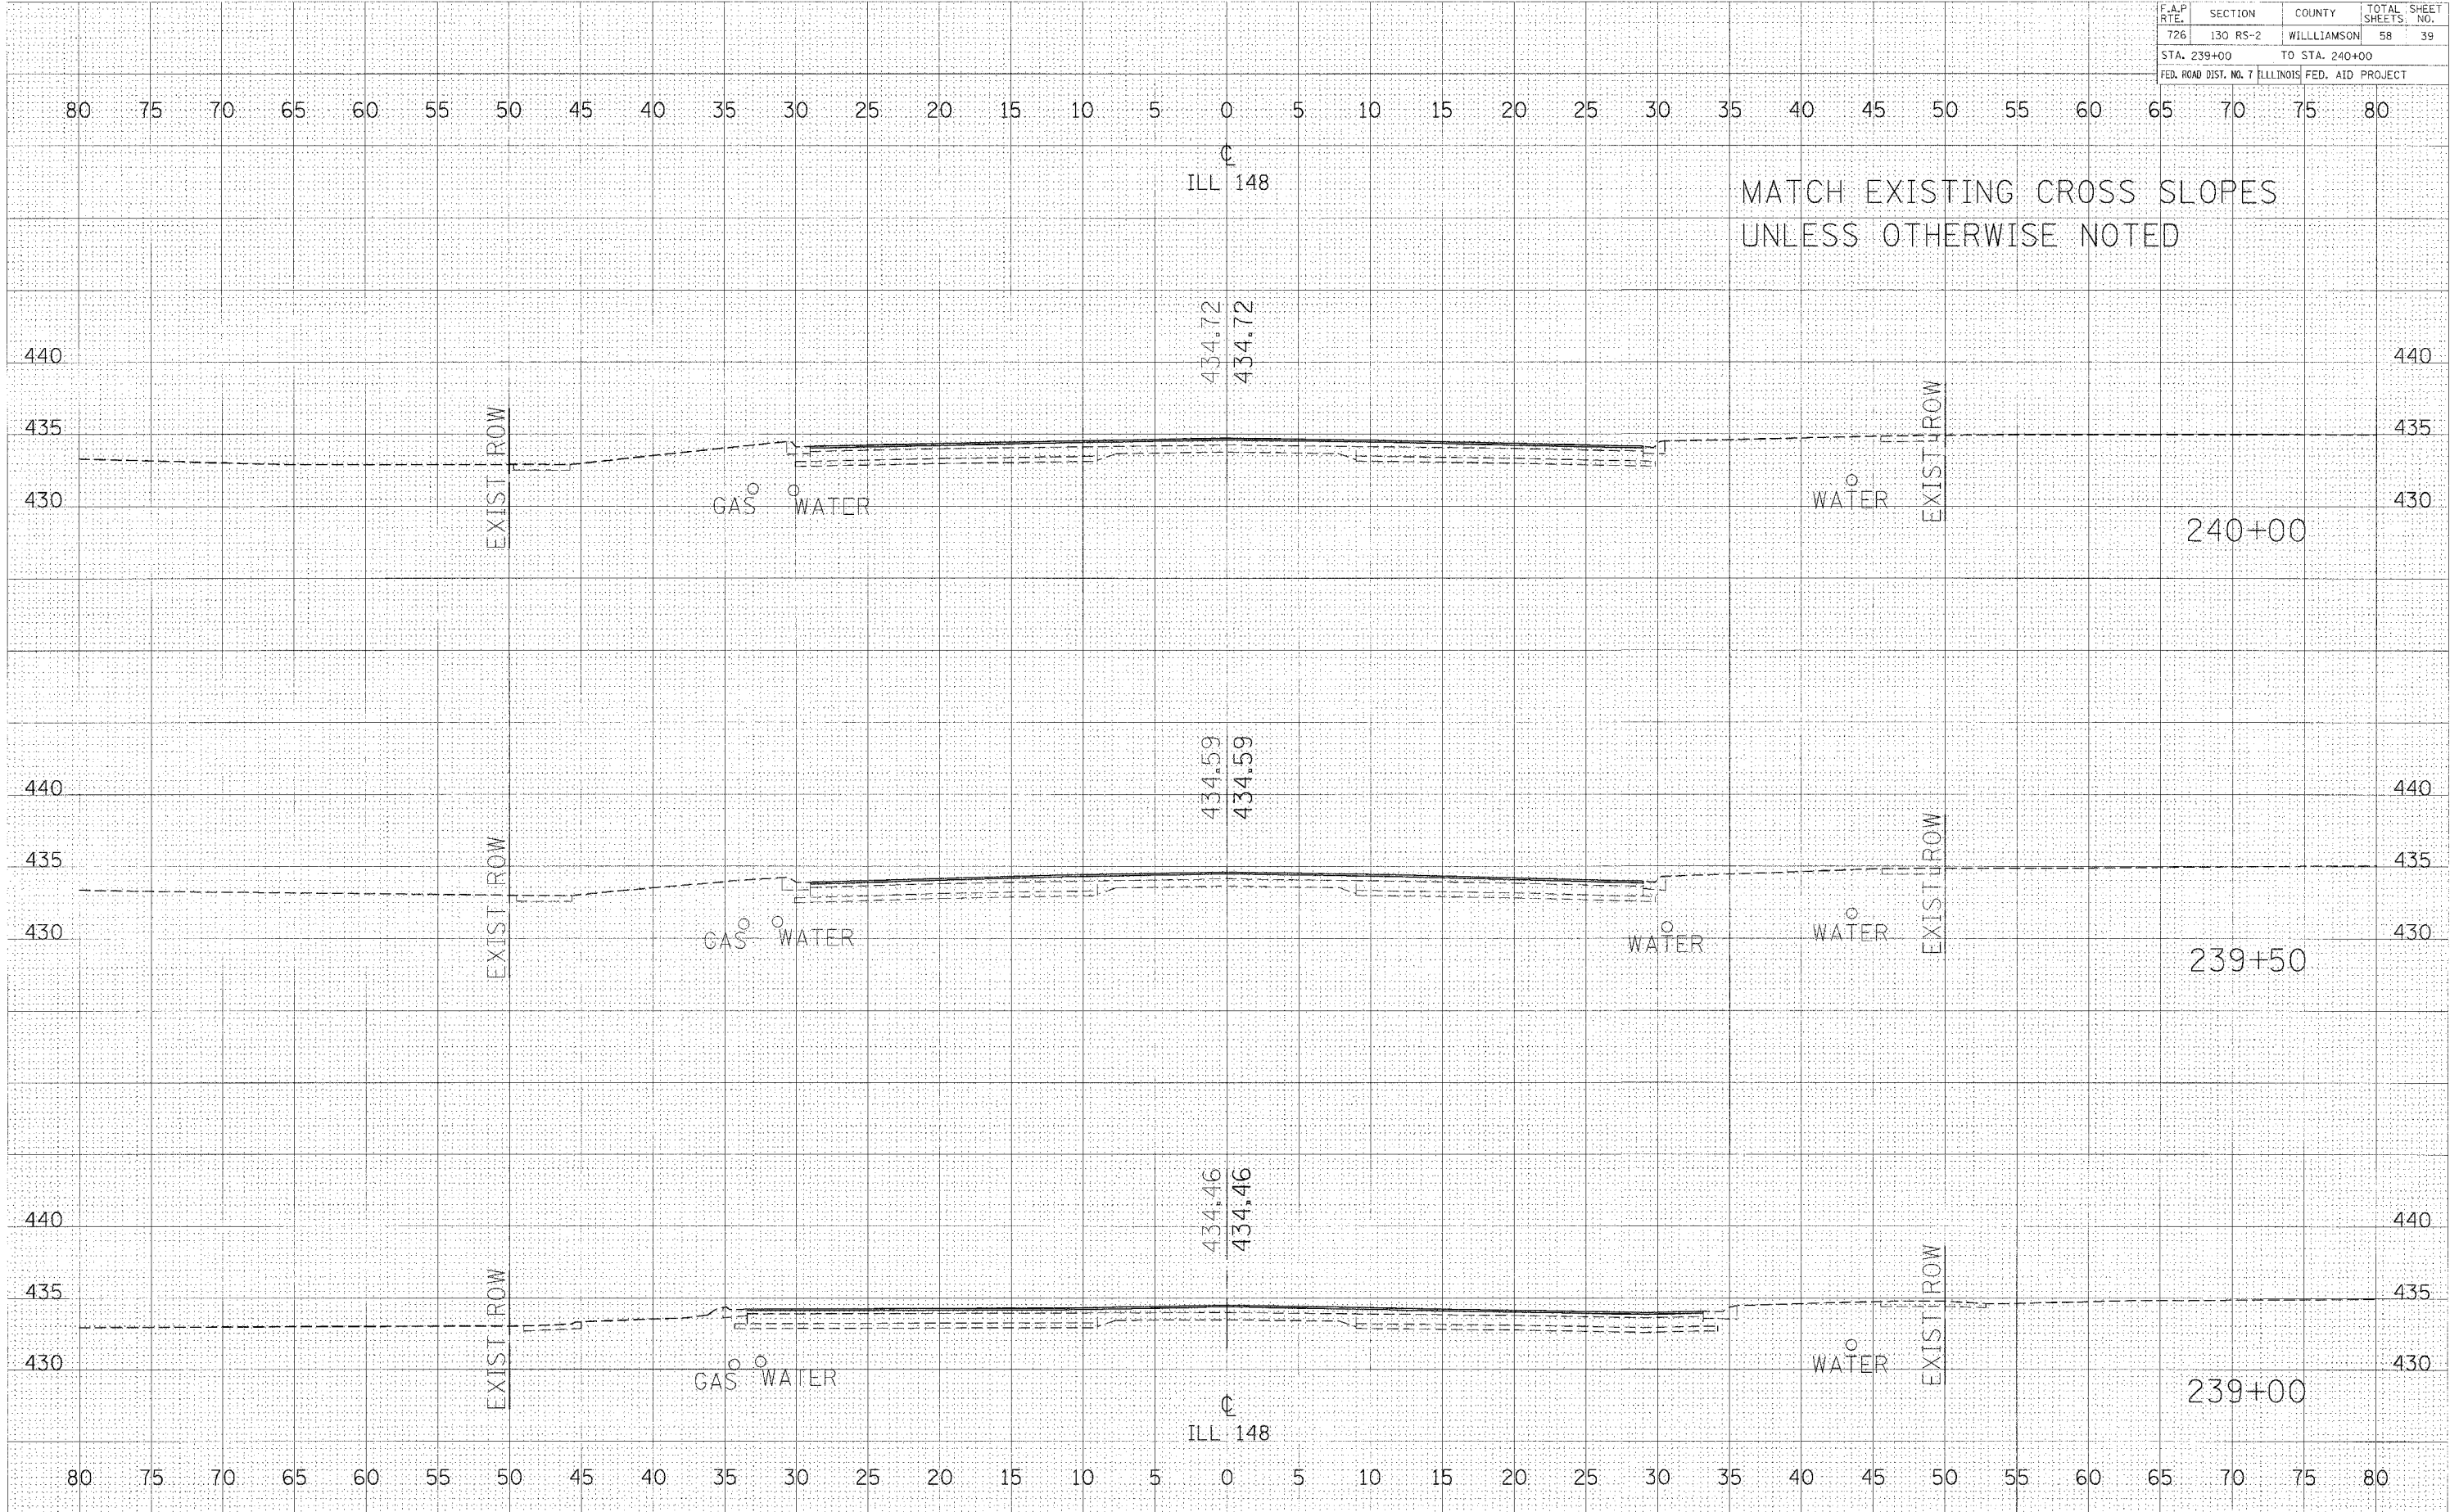

MATCH EXISTING CROSS SLOPES
 UNLESS OTHERWISE NOTED

CROSS SECTIONS - IL RTE 148 STA 239+00 TO STA 240+00