


CONTRACT NO. 98912				
F.A.P. RTE.	SECTION	COUNTY	TOTAL SHEETS	SHEET NO.
726	130 RS-2	WILLIAMSON	58	40
STA. 240+50		TO STA. 241+50		
FED. ROAD DIST. NO. 7 ILLINOIS FED. AID PROJECT				

FINAL SURVEY	SUBMITTED	DATE
NOTE BOOK NO.	PLOTTED	
	TEMPLATE	
	AREAS CHECKED	

ORIGINAL SURVEY	SUBMITTED	DATE
NOTE BOOK NO.	PLOTTED	
	TEMPLATE	
	AREAS CHECKED	

PLOT DATE = 2/16/2006  
 PLOT SCALE = 1" = 40 FEET  
 USER NAME = kalleghd

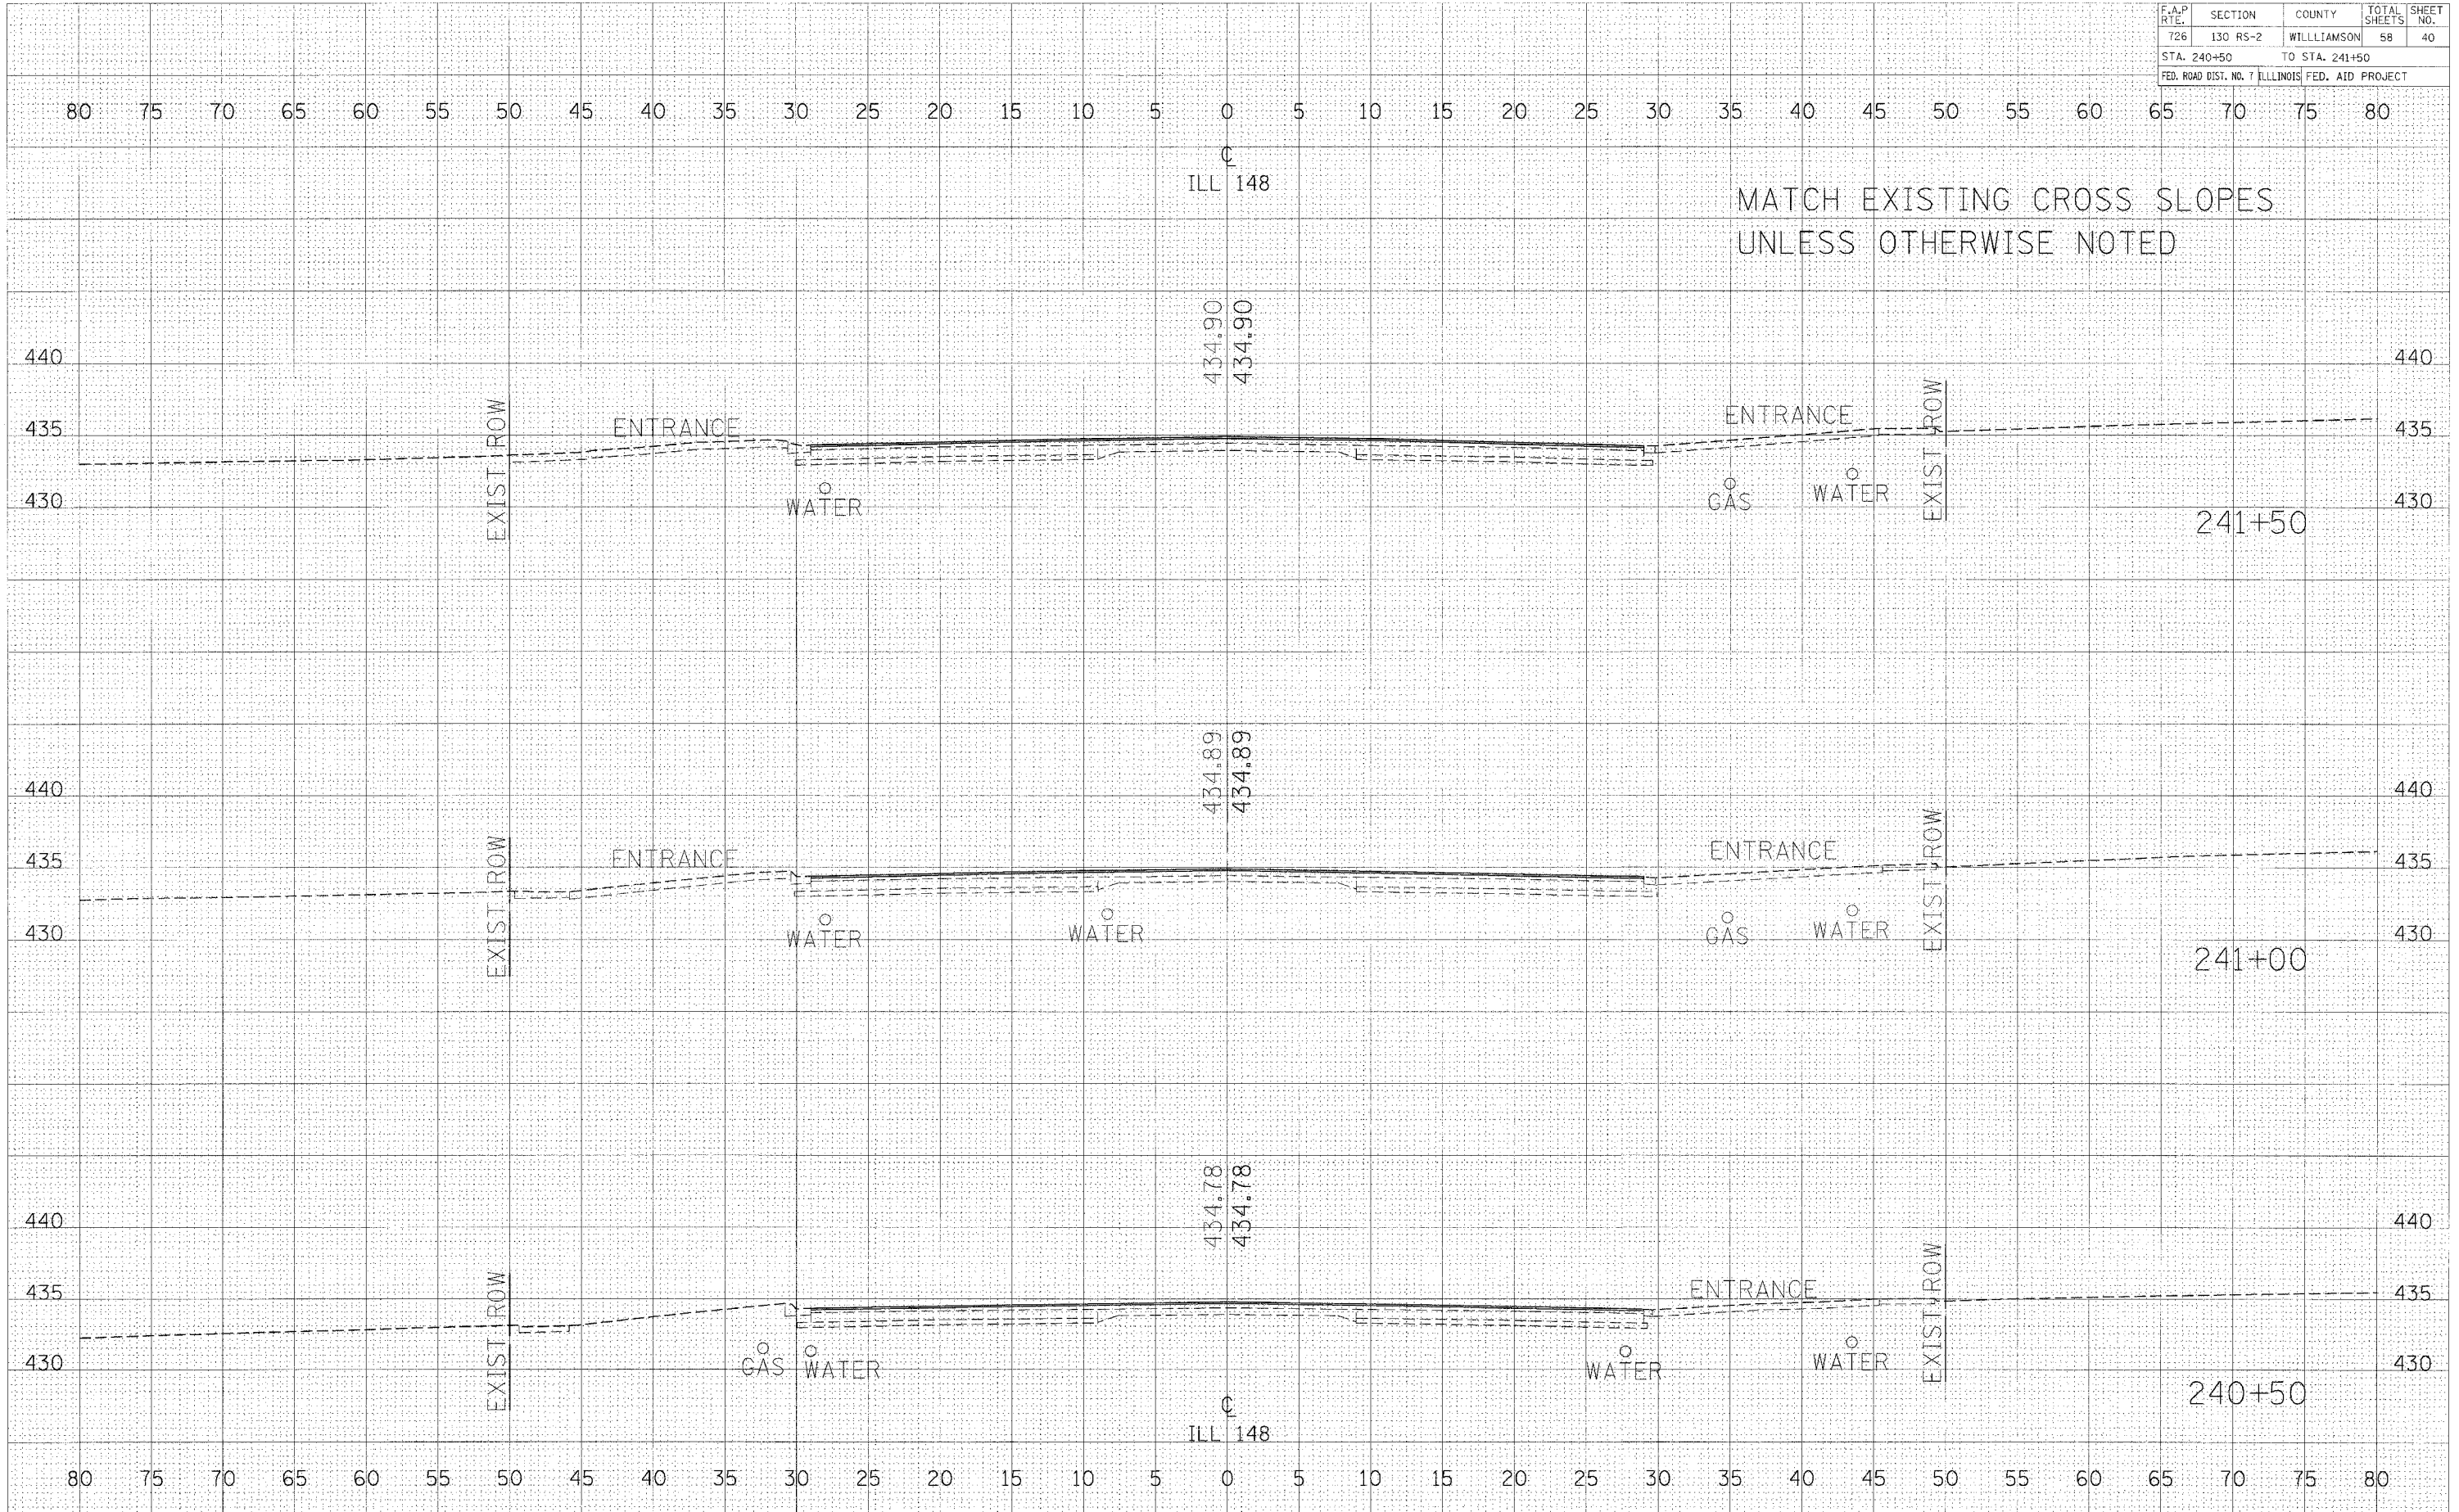

**CROSS SECTIONS - IL RTE 148 STA 240+50 TO STA 241+50**