


CONTRACT NO. 98912			
F.A.P. RTE.	SECTION	COUNTY	TOTAL SHEET SHEETS NO.
726	130 RS-2	WILLIAMSON	58 41
STA. 242+00		TO STA. 242+50	
FED. ROAD DIST. NO. 7 ILLINOIS FED. AID PROJECT			

FINAL SURVEY	SURVEYED	DATE
NOTE BOOK NO.	PLOTTED	BY
	TEMP. DATE	
	AREAS CHECKED	

ORIGINAL SURVEY	SURVEYED	DATE
NO. BOOK NO.	PLOTTED	BY
	TEMP. DATE	
	AREAS CHECKED	

PLOT DATE = 2/16/2006  
 PLOT SCALE = 1" = 40' HORIZ.  
 USER NAME = khalid

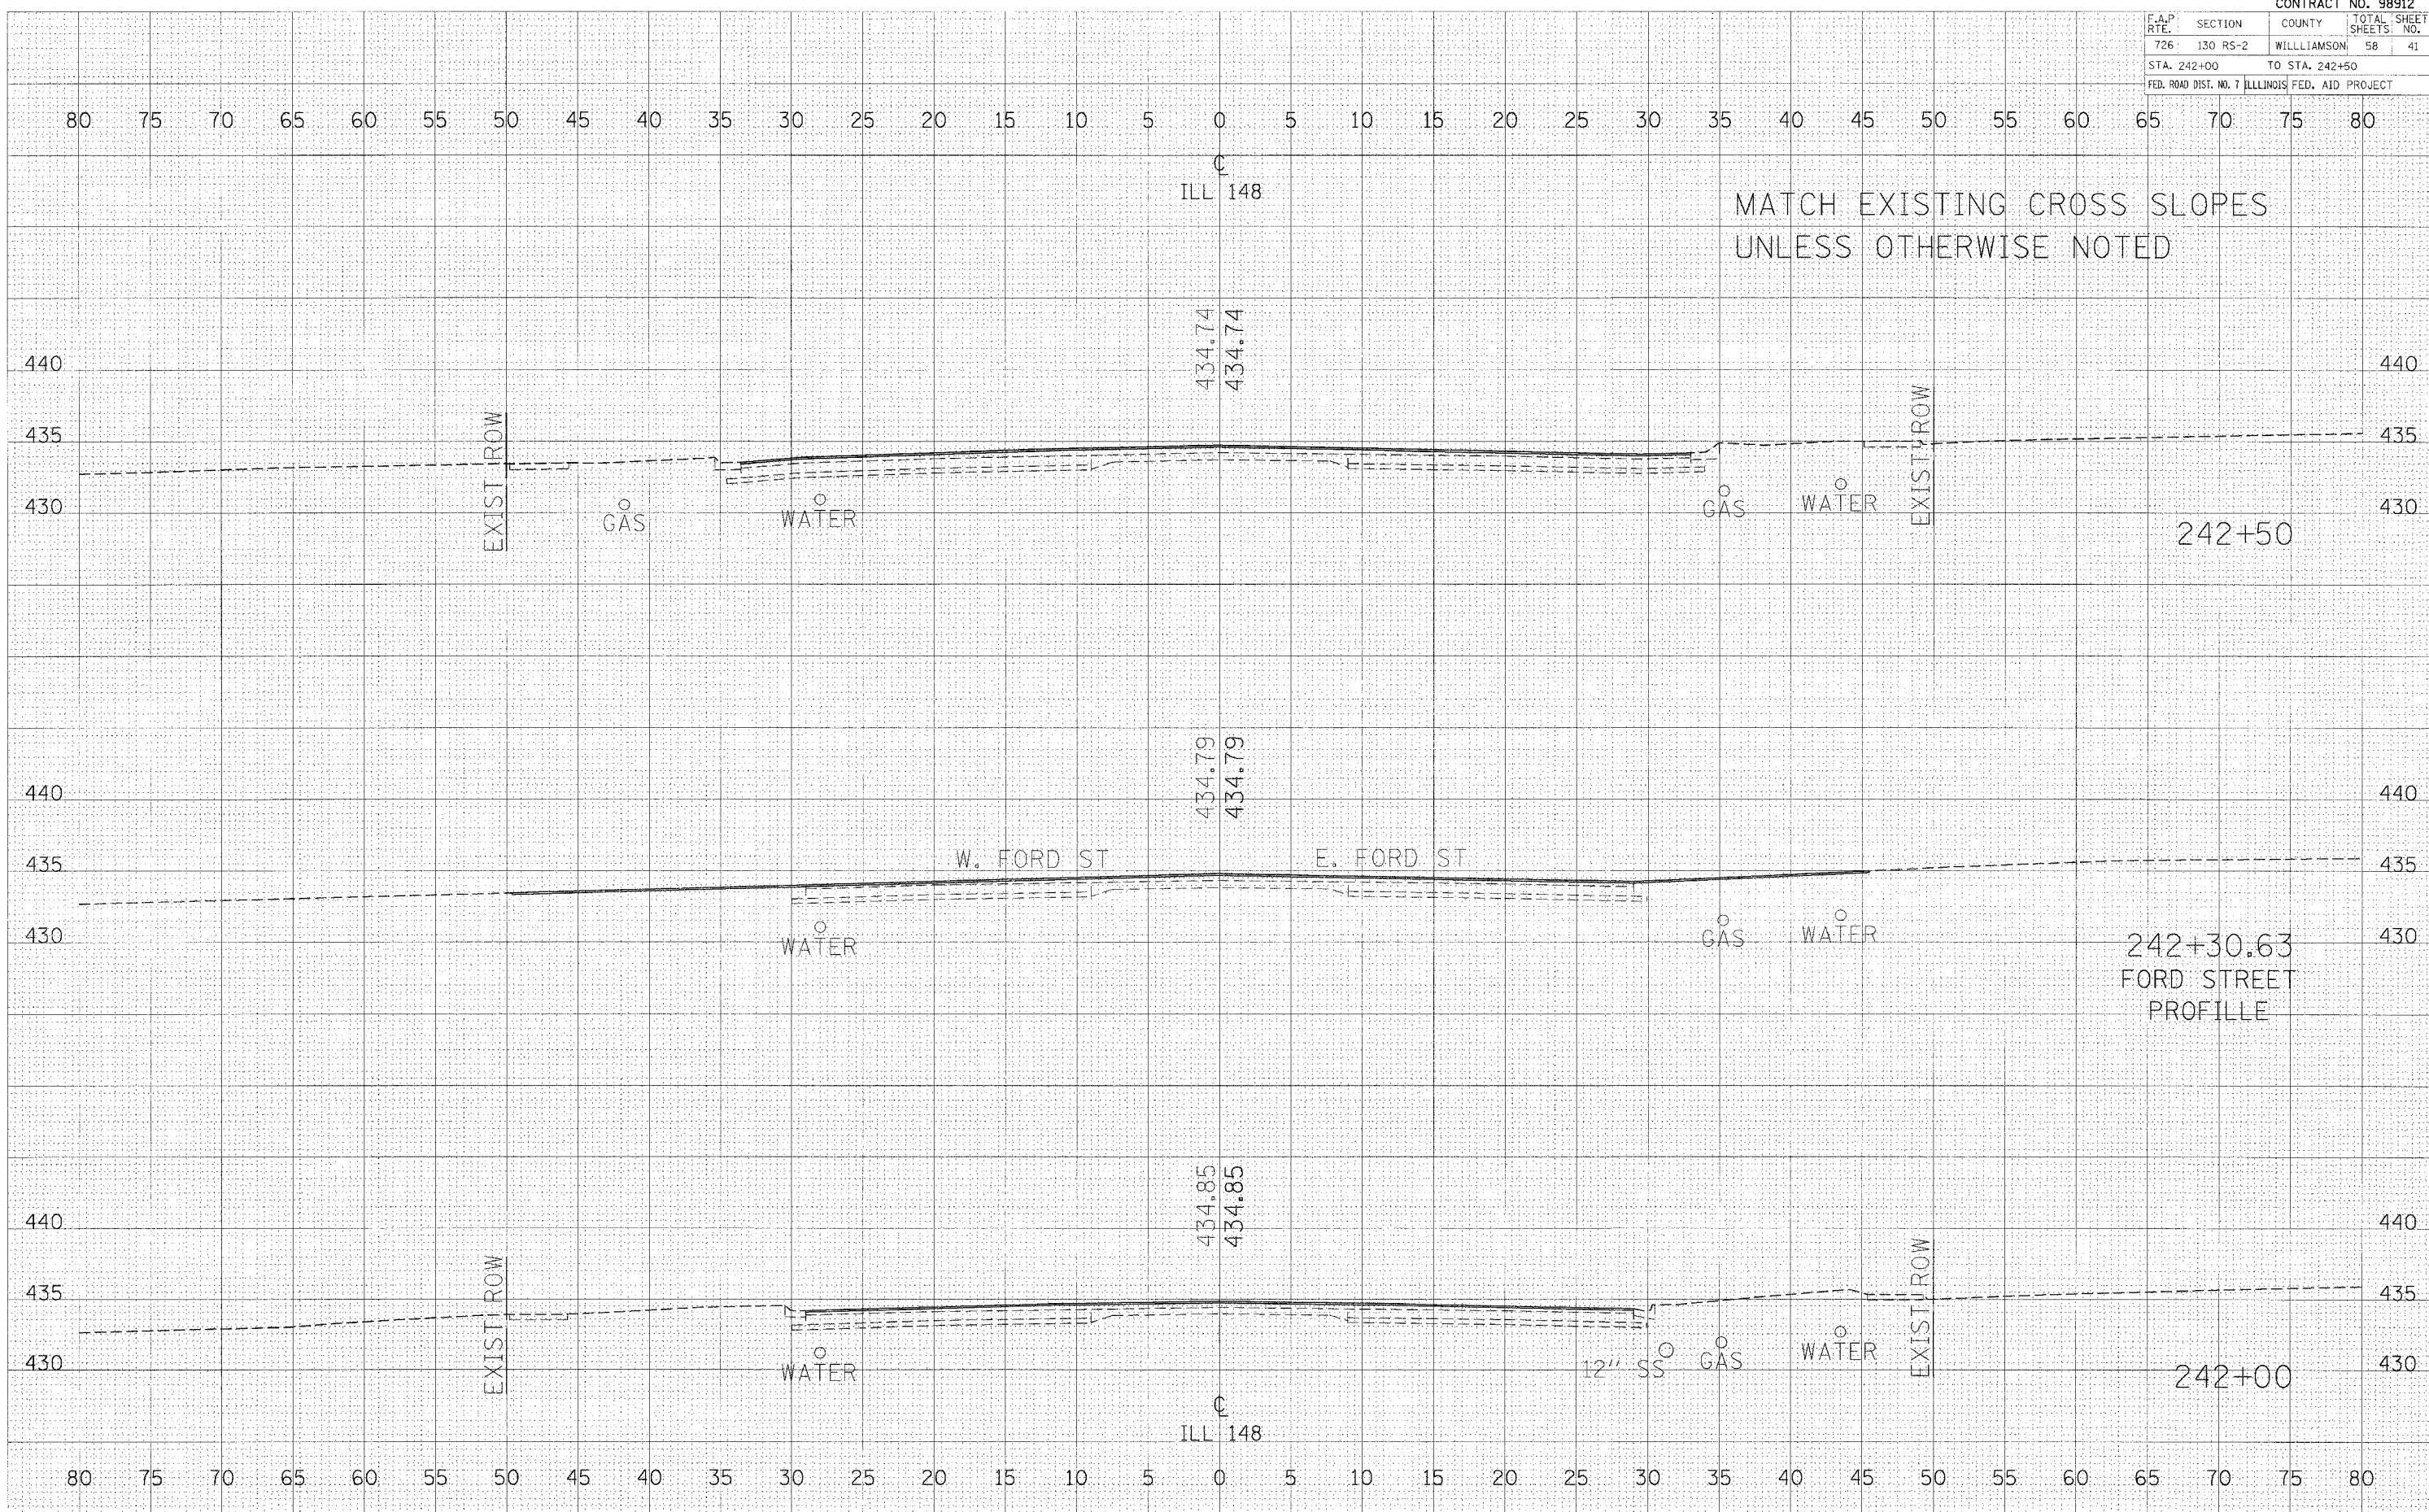

**CROSS SECTIONS - IL RTE 148 STA 242+00 TO STA 242+50**