


F.A.P. RTE.	SECTION	COUNTY	TOTAL SHEETS	SHEET NO.
726	130 RS-2	WILLIAMSON	58	43
STA. 244+50		TO STA. 245+50		
FED. ROAD DIST. NO. 7 ILLINOIS FED. AID PROJECT				

FINAL SURVEY	SURVEYED	DATE
NO. _____	NO. _____	DATE _____
BY _____	BY _____	BY _____

ORIGINAL SURVEY	SURVEYED	DATE
NO. _____	NO. _____	DATE _____
BY _____	BY _____	BY _____

PLOT DATE = 2/16/2006  
 FILE NAME = 41111111  
 PLOT SCALE = 5.0000 / IN.  
 USER NAME = kaitokjd

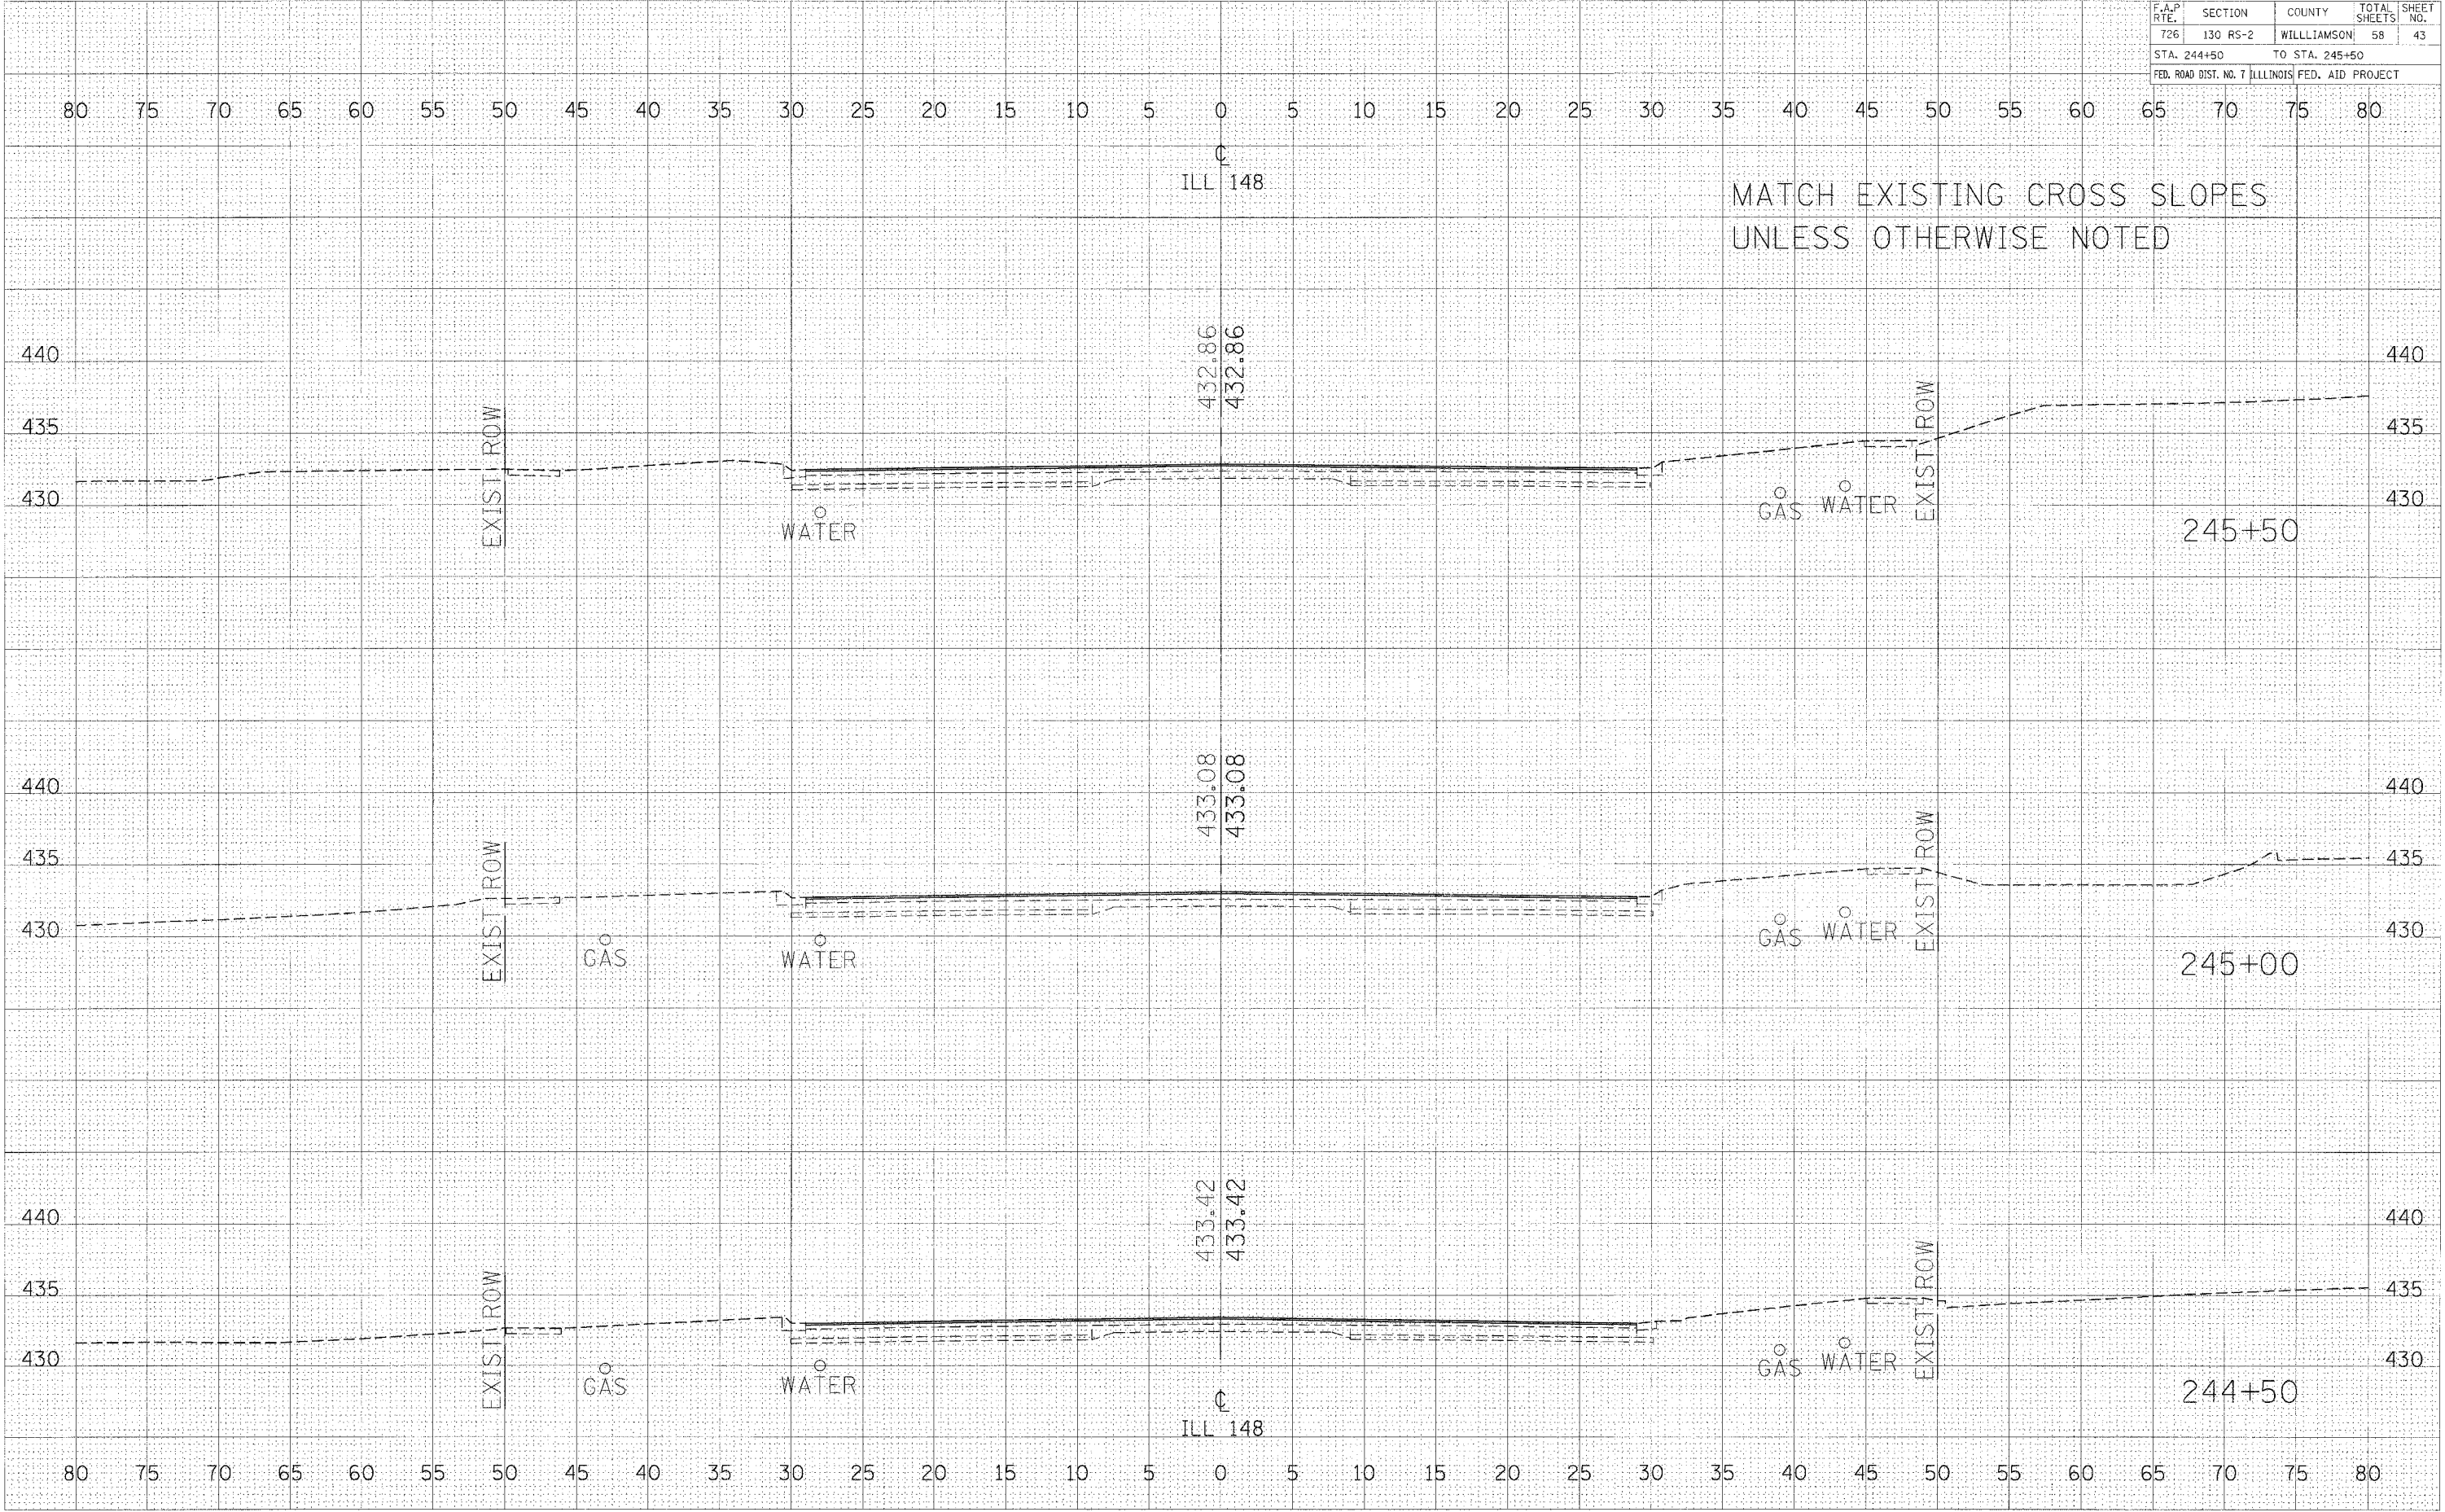

**CROSS SECTIONS - IL RTE 148 STA 244+50 TO STA 245+50**