

| F.A.P. RTE. | SECTION | COUNTY | TOTAL SHEET SHEETS | NO. |
|----------------------------|----------|------------|--------------------|-----|
| 726 | 130 RS-2 | WILLIAMSON | 58 | 48 |
| STA. 252+00 TO STA. 253+00 | | | FED. AID PROJECT | |


| DATE | BY |
|------|----|
| | |
| | |
| | |

| | |
|-----------|---------------|
| FINAL | SURVEYED |
| SHEET | PLOTTED |
| NOTE BOOK | TEMPLATE |
| NO. | AREAS CHECKED |

| DATE | BY |
|------|----|
| | |
| | |
| | |

| | |
|-----------|---------------|
| ORIGINAL | SURVEYED |
| SHEET | PLOTTED |
| NOTE BOOK | TEMPLATE |
| NO. | AREAS CHECKED |

PLOT DATE = 2/16/2006
 PLOT TIME = 10:14:14 AM
 PLOT SCALE = 1"=40'
 USER NAME = kelliqkd

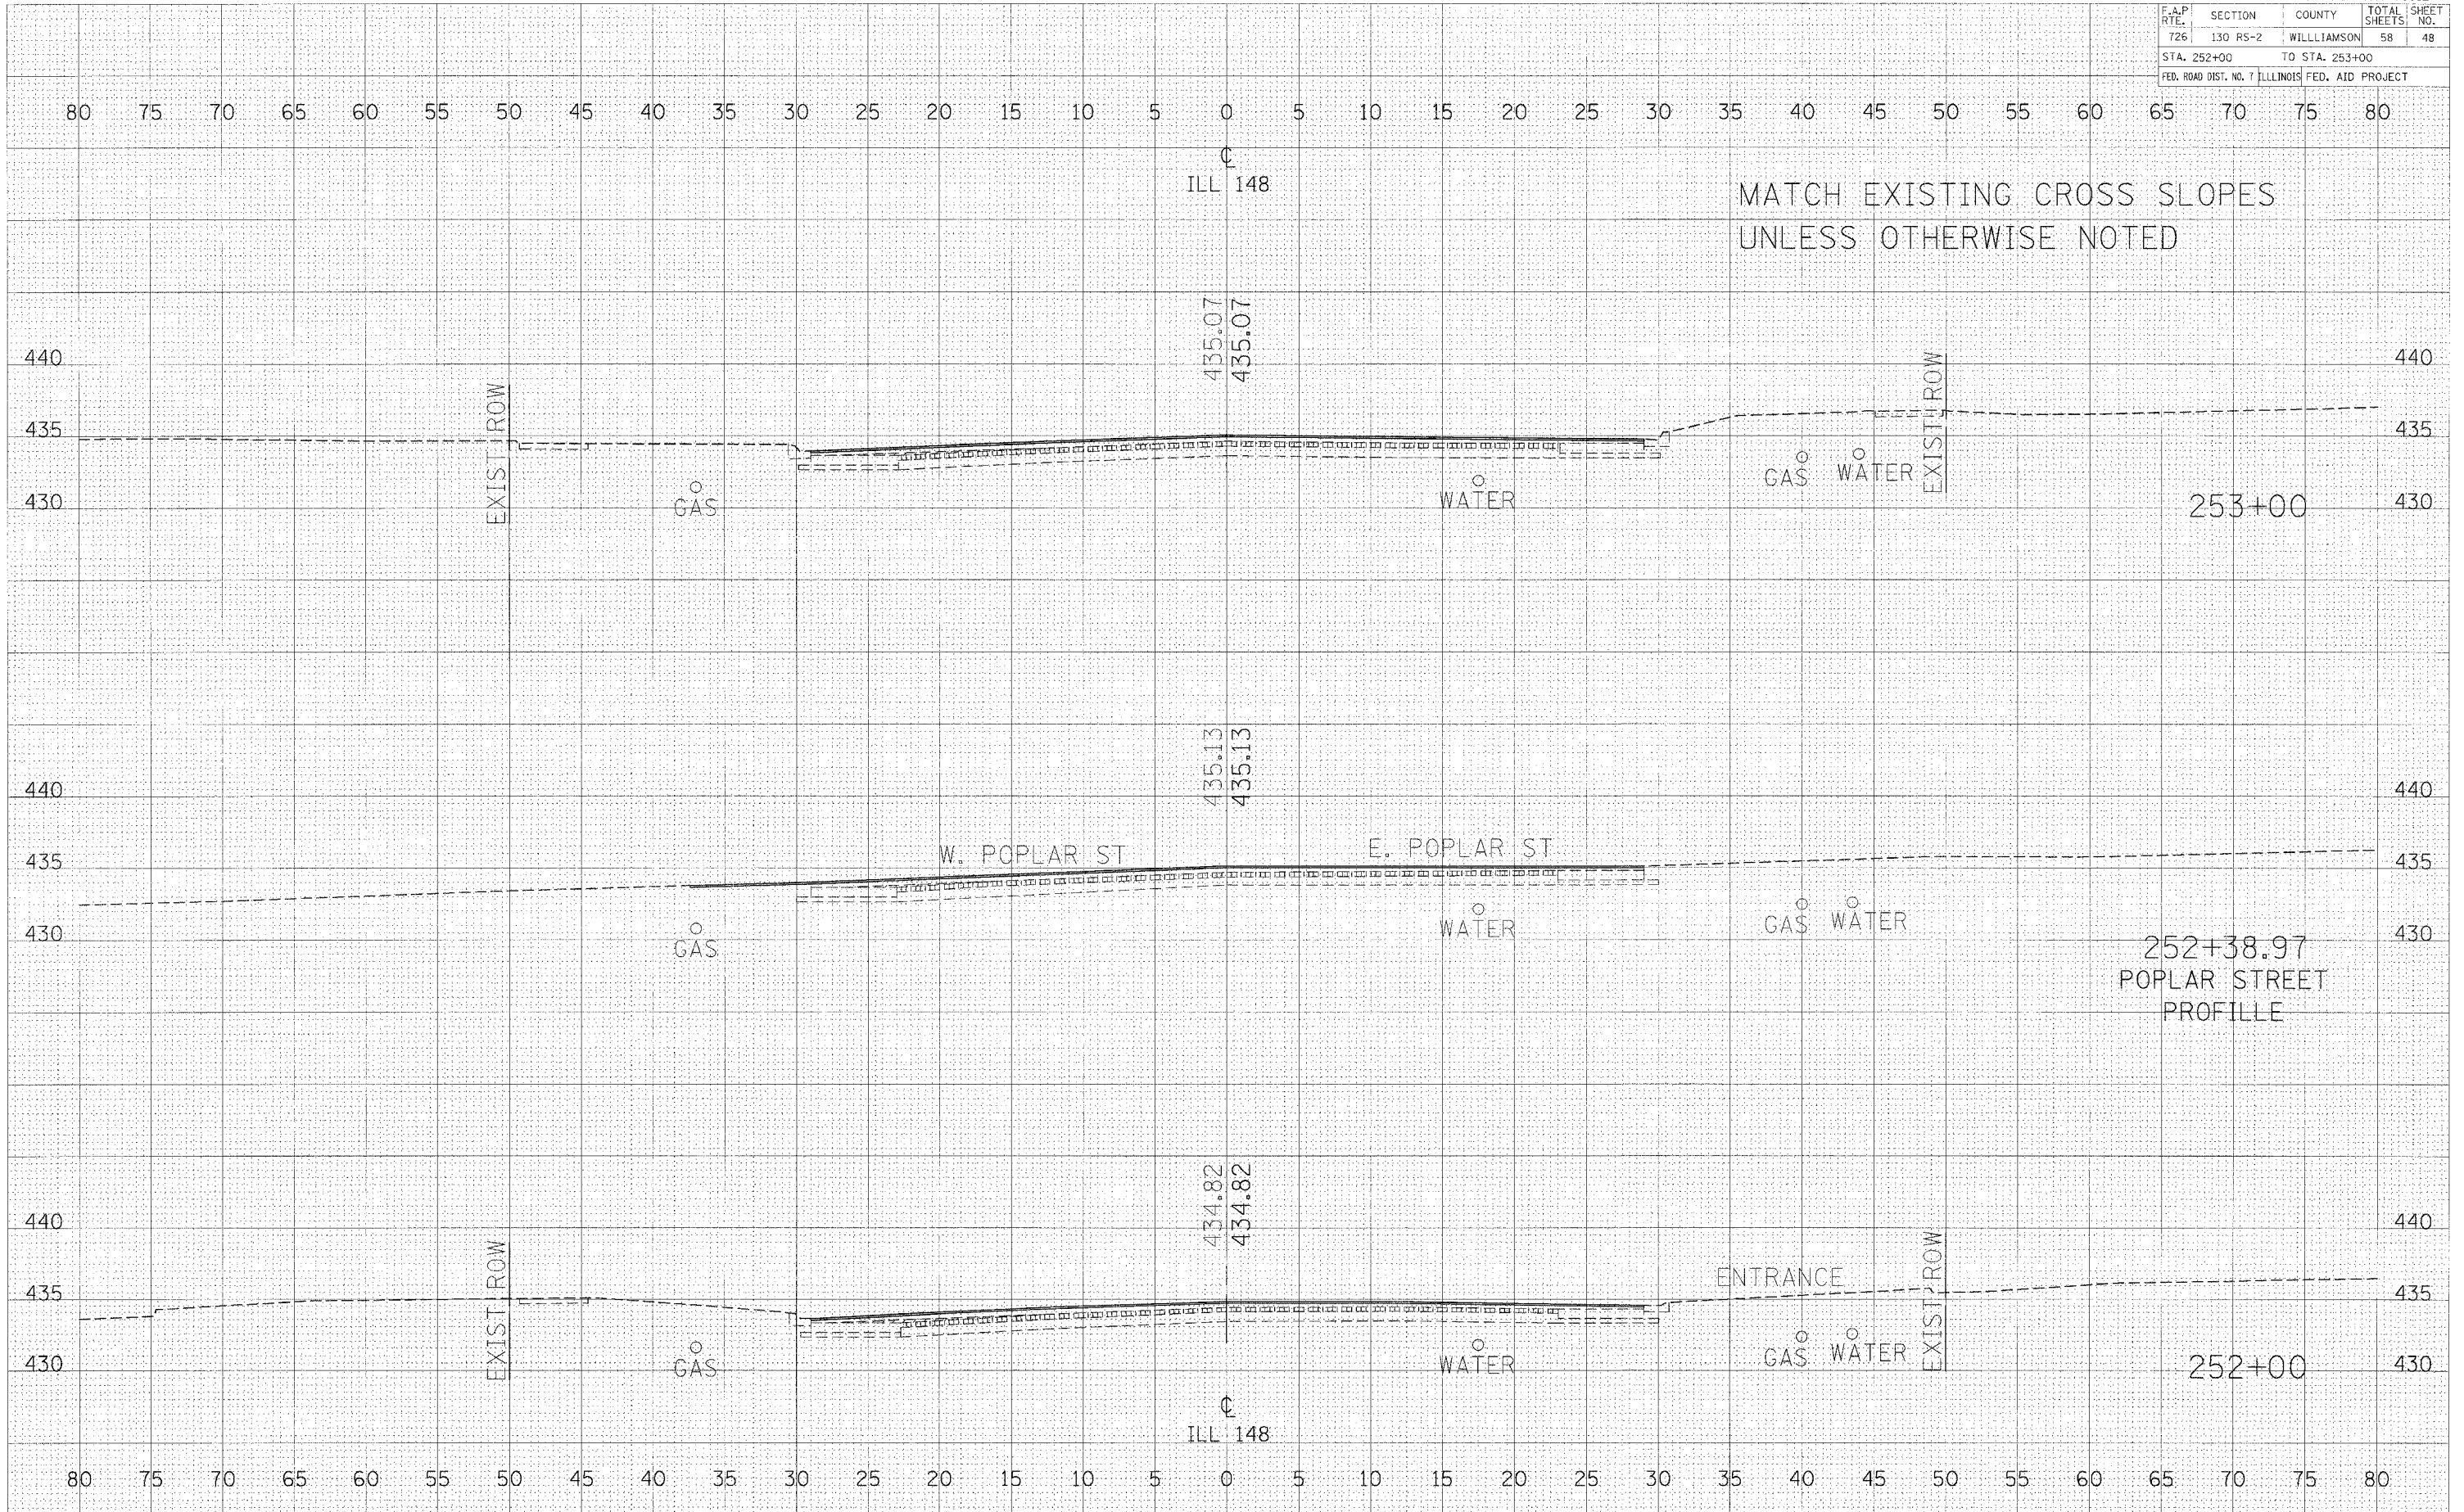

CROSS SECTIONS - IL RTE 148 STA 252+00 TO STA 253+00