


F.A.P. RTE.	SECTION	COUNTY	TOTAL SHEETS	SHEET NO.
726	130 RS-2	WILLIAMSON	58	51
STA. 255+32.66		TO STA. 255+40.42		
FED. ROAD DIST. NO. 7 ILLINOIS FED. AID PROJECT				

FINAL SURVEY	BY	DATE
NO. _____	_____	____/____/____

ORIGINAL SURVEY	BY	DATE
NO. _____	_____	____/____/____

PLOT DATE = 2/16/2006
 PLOT SCALE = 1" = 40'
 USER NAME = carlbony

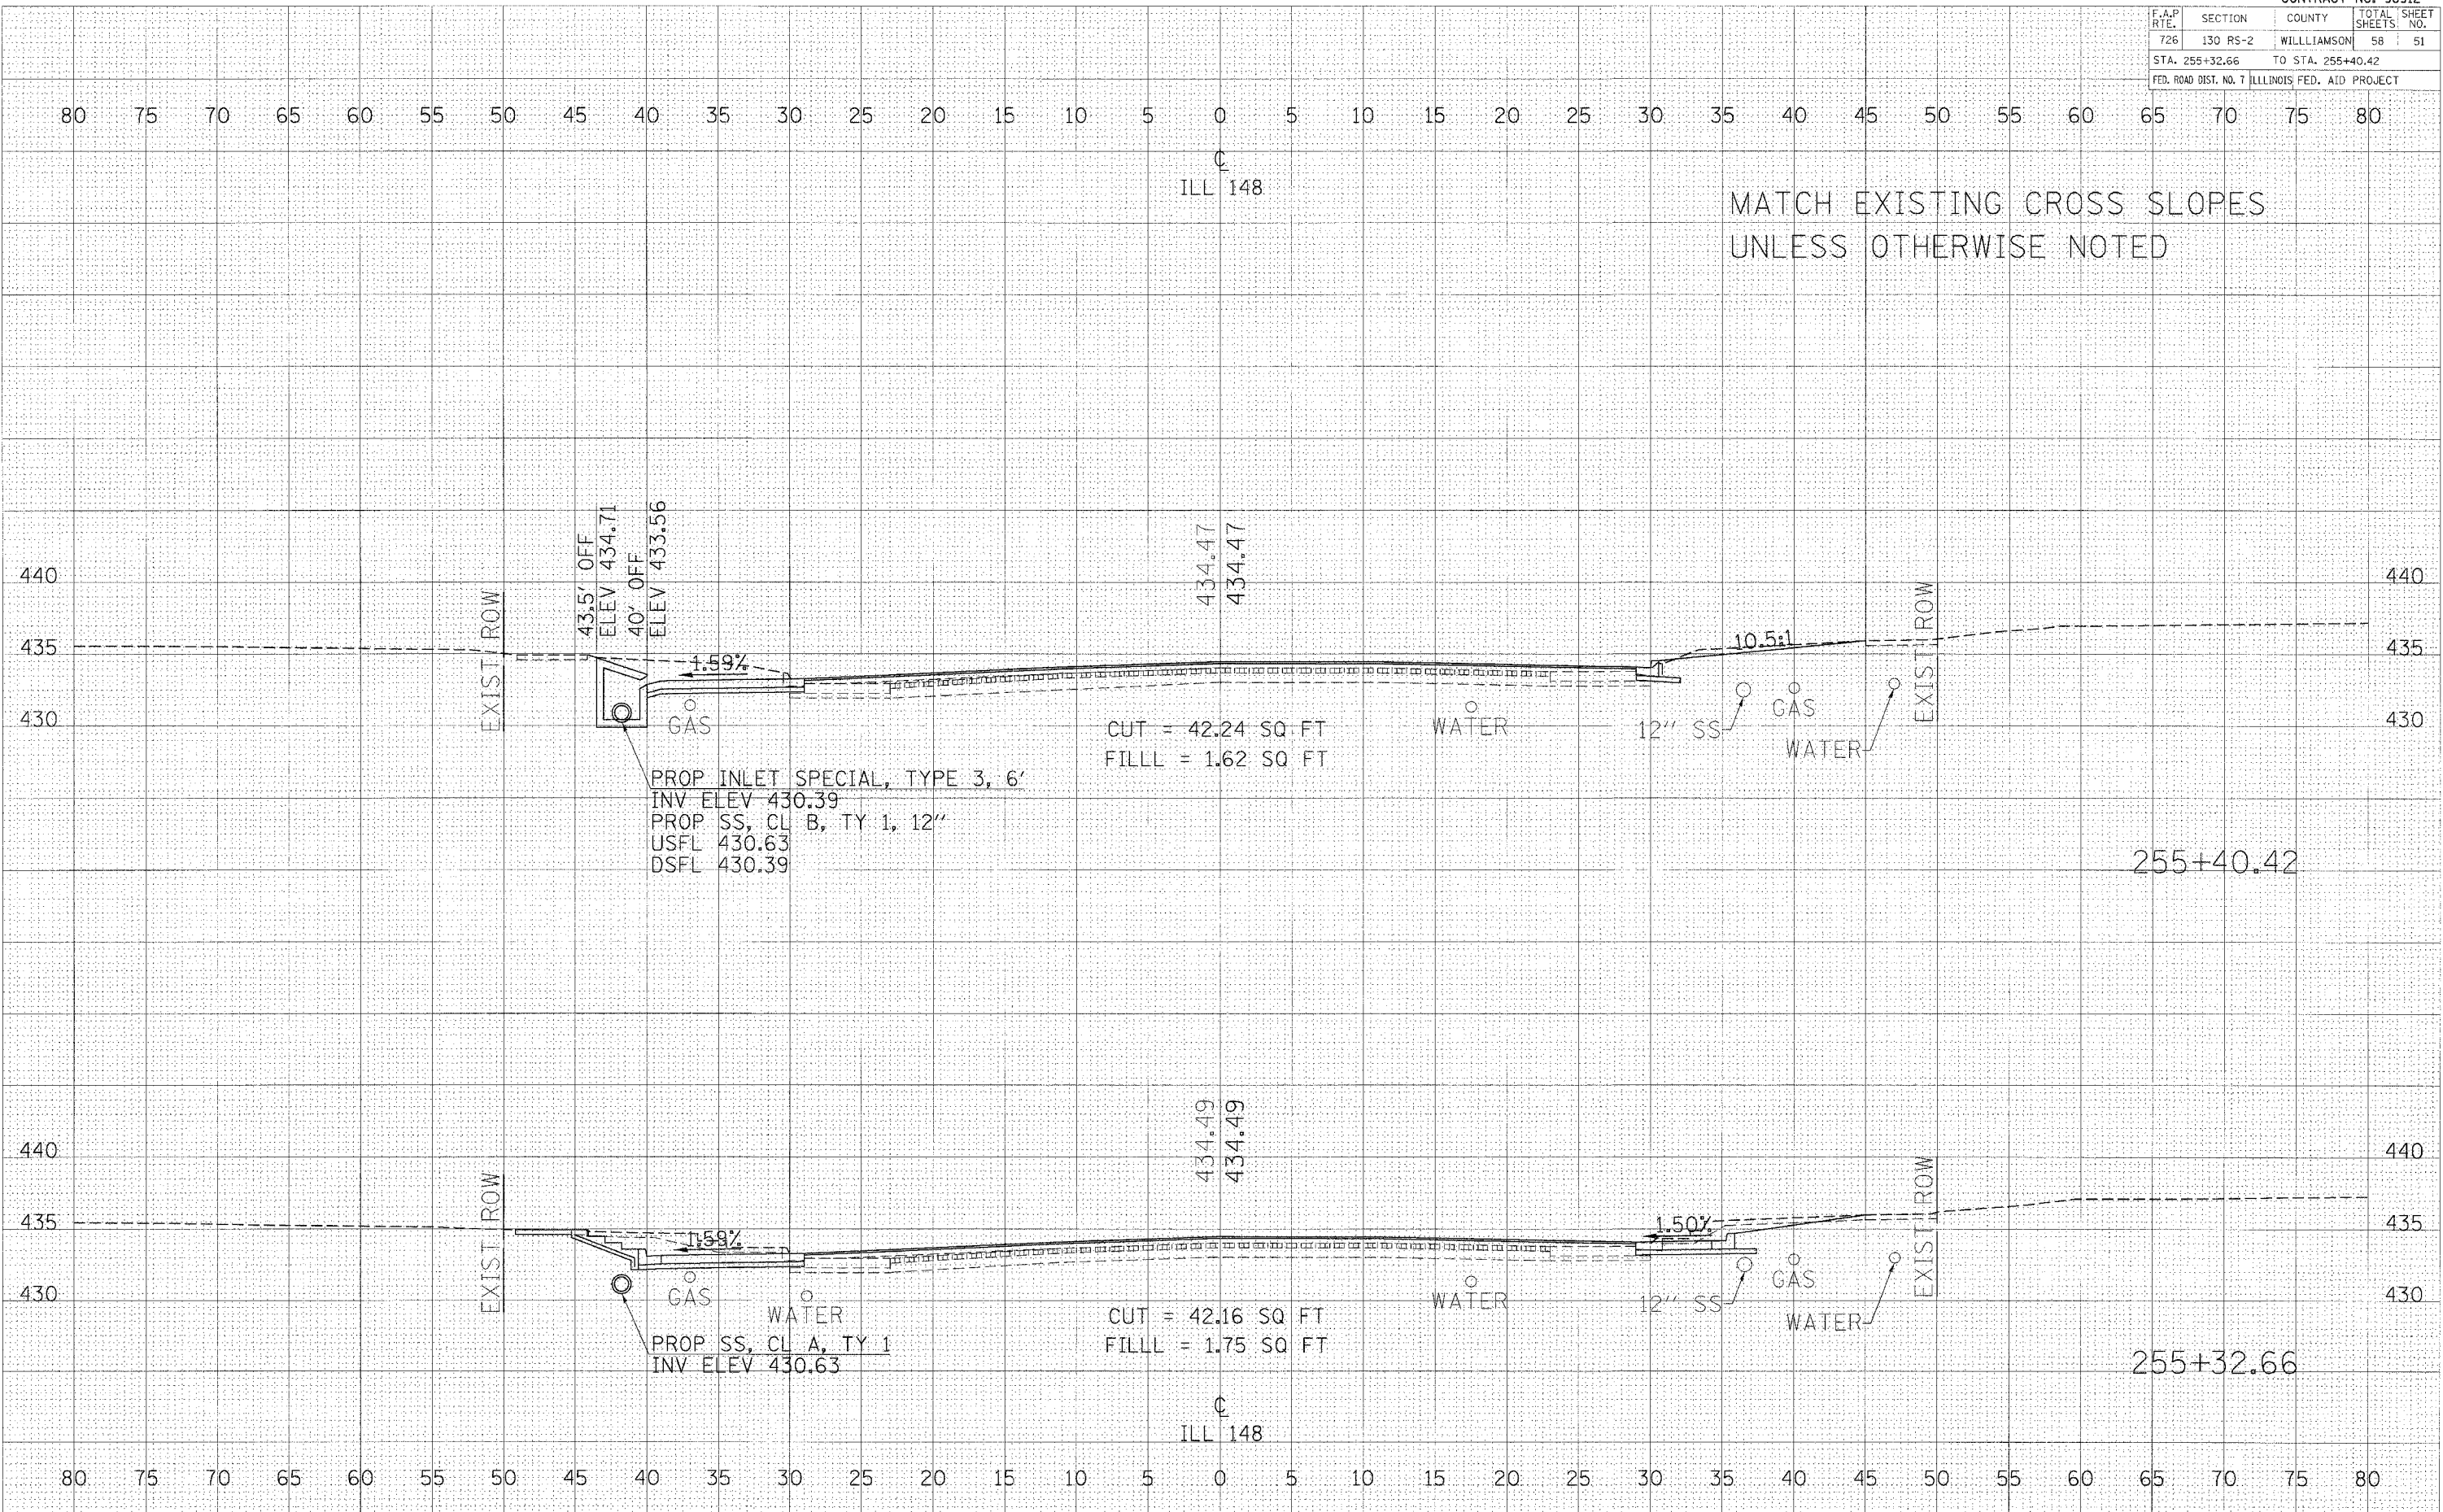

CROSS SECTIONS - IL RTE 148 STA 255+32.66 TO STA 255+40.42