


F.A.P. RTE.	SECTION	COUNTY	TOTAL SHEETS	SHEET NO.
726	130 RS-2	WILLIAMSON	58	52
STA. 255+50 TO STA. 256+63.68			ILLINOIS FED. AID PROJECT	

DATE	BY
DATE	BY
DATE	BY
DATE	BY
DATE	BY

DATE	BY
DATE	BY
DATE	BY
DATE	BY
DATE	BY

PLOT DATE: 2/16/2006
 FILE NAME: 800115.DWG
 USER NAME: kballard

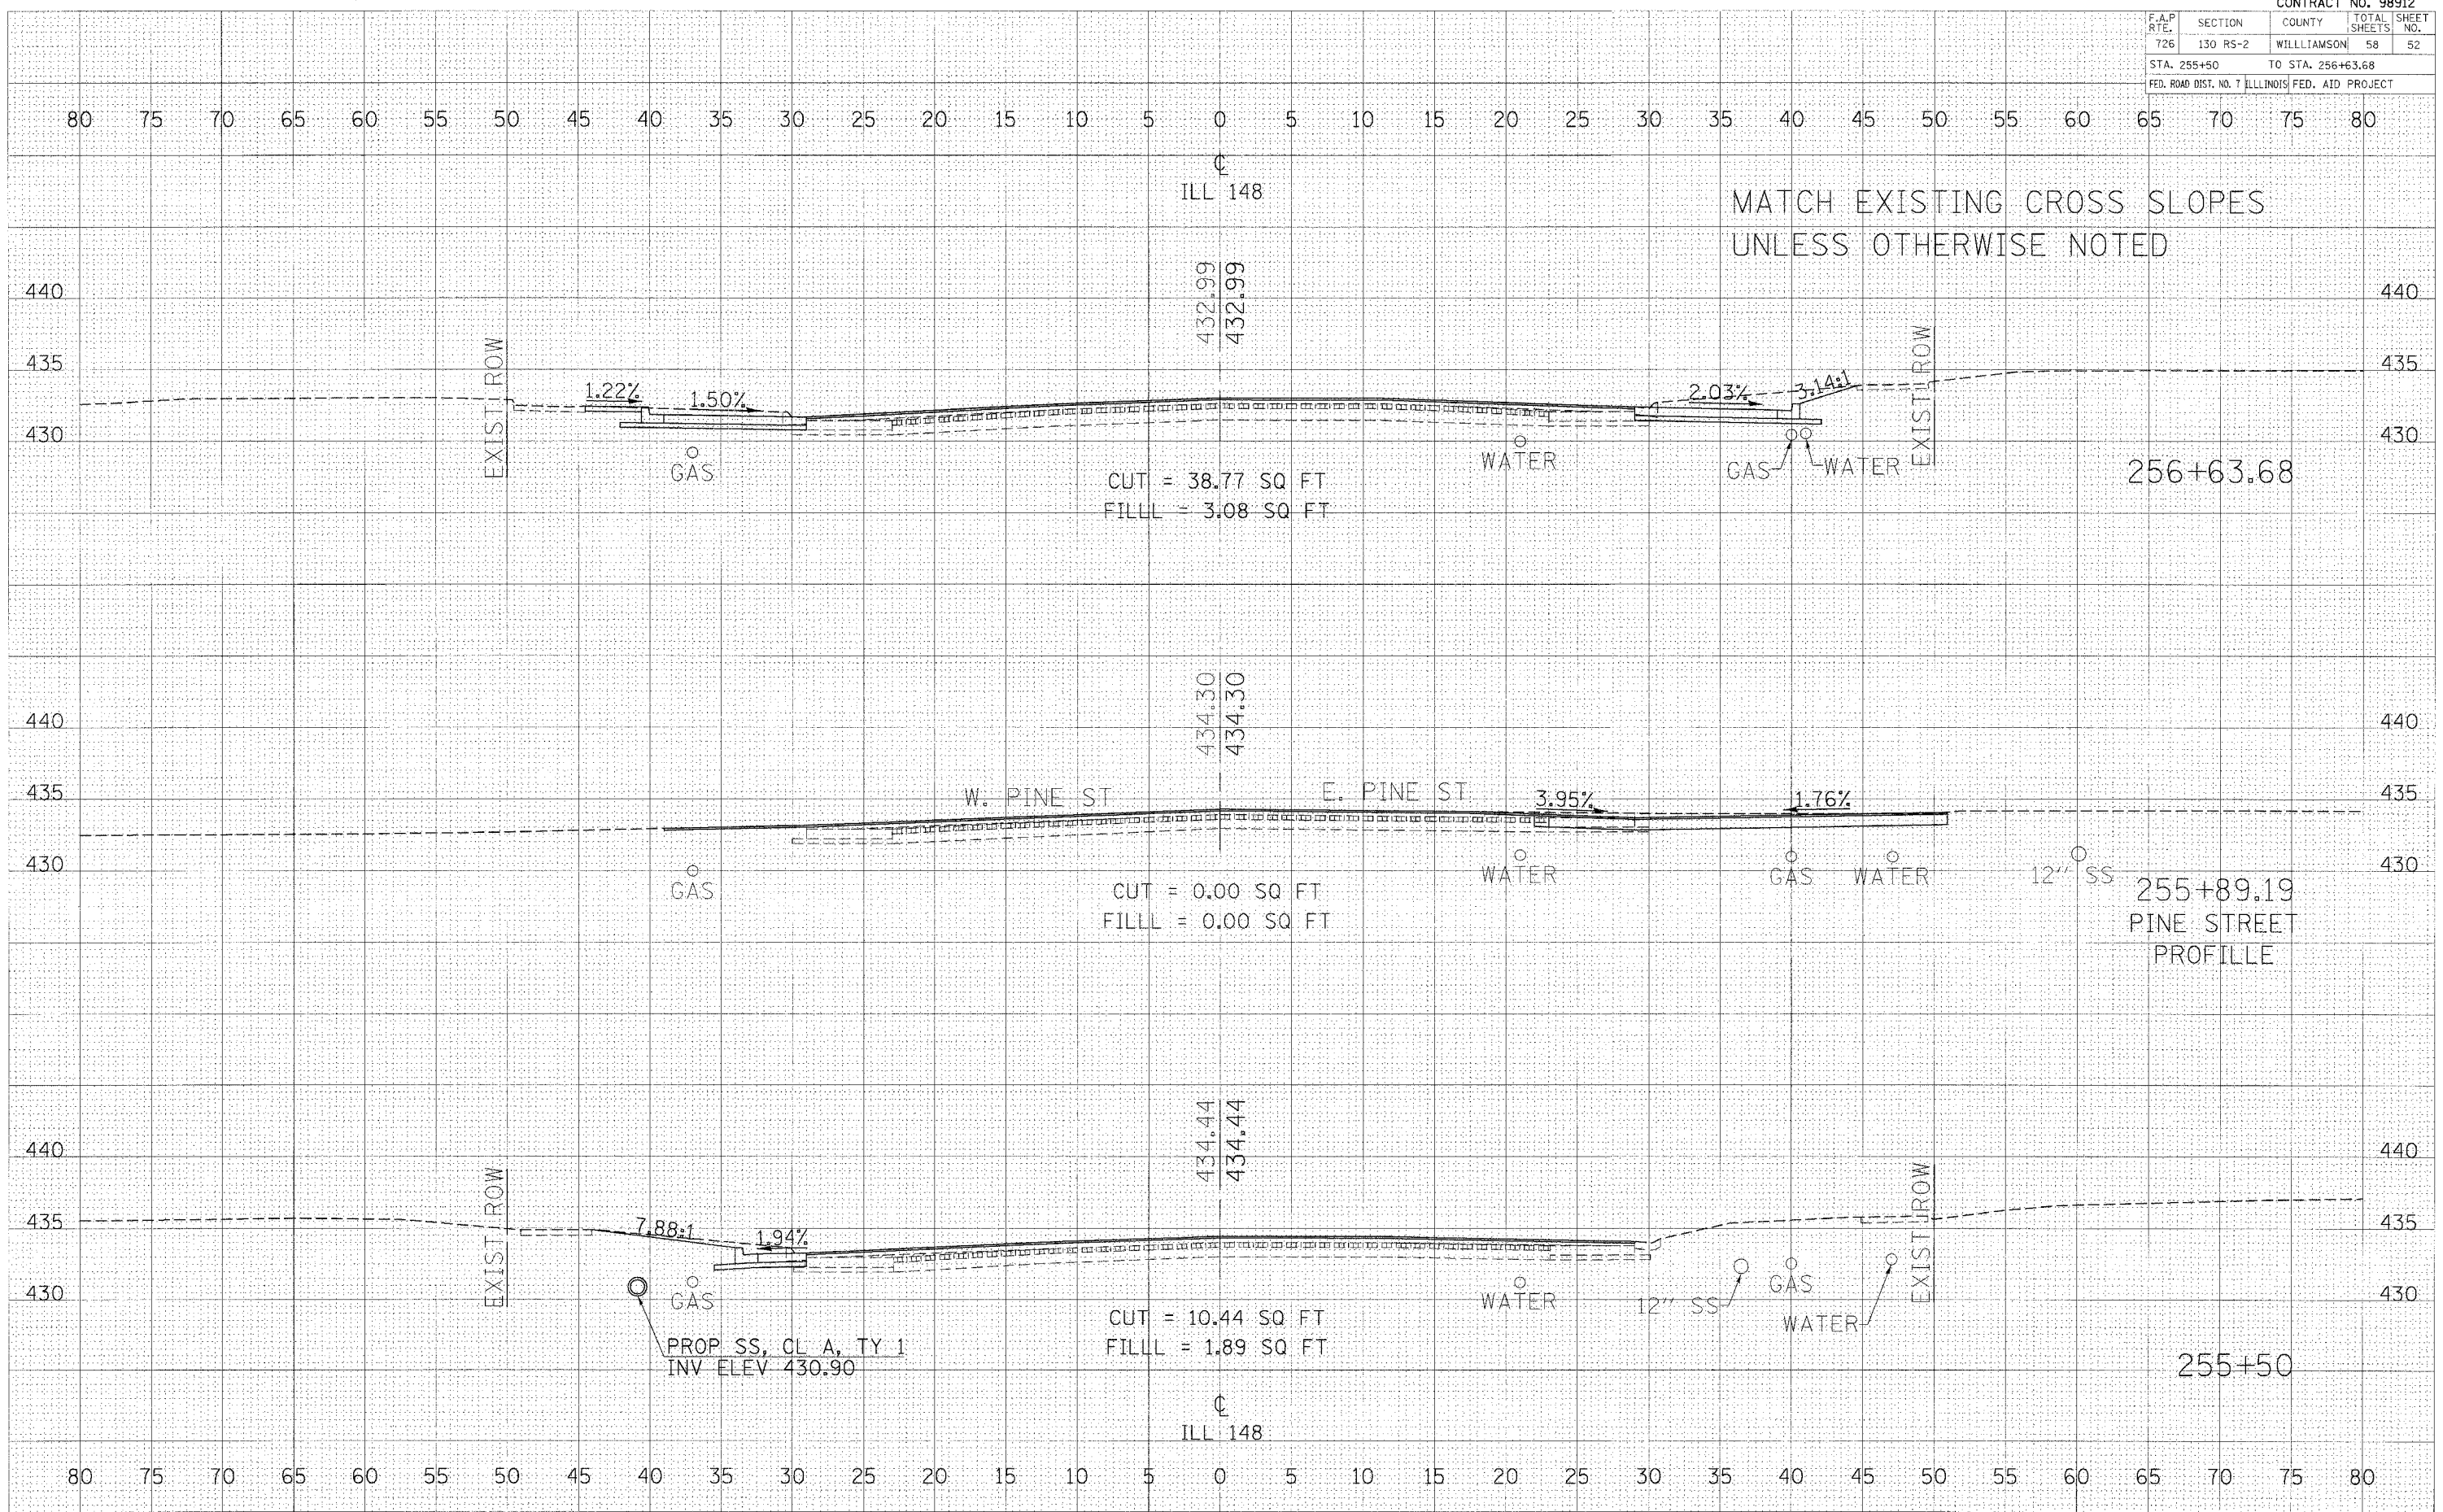

CROSS SECTIONS - IL RTE 148 STA 255+50 TO STA 256+63.68