


F.A.P. RTE.	SECTION	COUNTY	TOTAL SHEETS	SHEET NO.
726	130 RS-2	WILLIAMSON	58	53
STA. 257+03.70		TO STA. 257+64.70		
FED. ROAD DIST. NO. 7 ILLINOIS FED. AID PROJECT				

DATE	
BY	
SURVEY NO.	
NO. - BOOK	
AREAS CHECKED	
NO.	

DATE	
BY	
SURVEY NO.	
NO. - BOOK	
AREAS CHECKED	
NO.	

PLOT DATE = 2/16/2006
 FILE NAME = #111111.dwg
 PLOT SCALE = 5/8"=1'-0"
 USER NAME = cas-lsonej

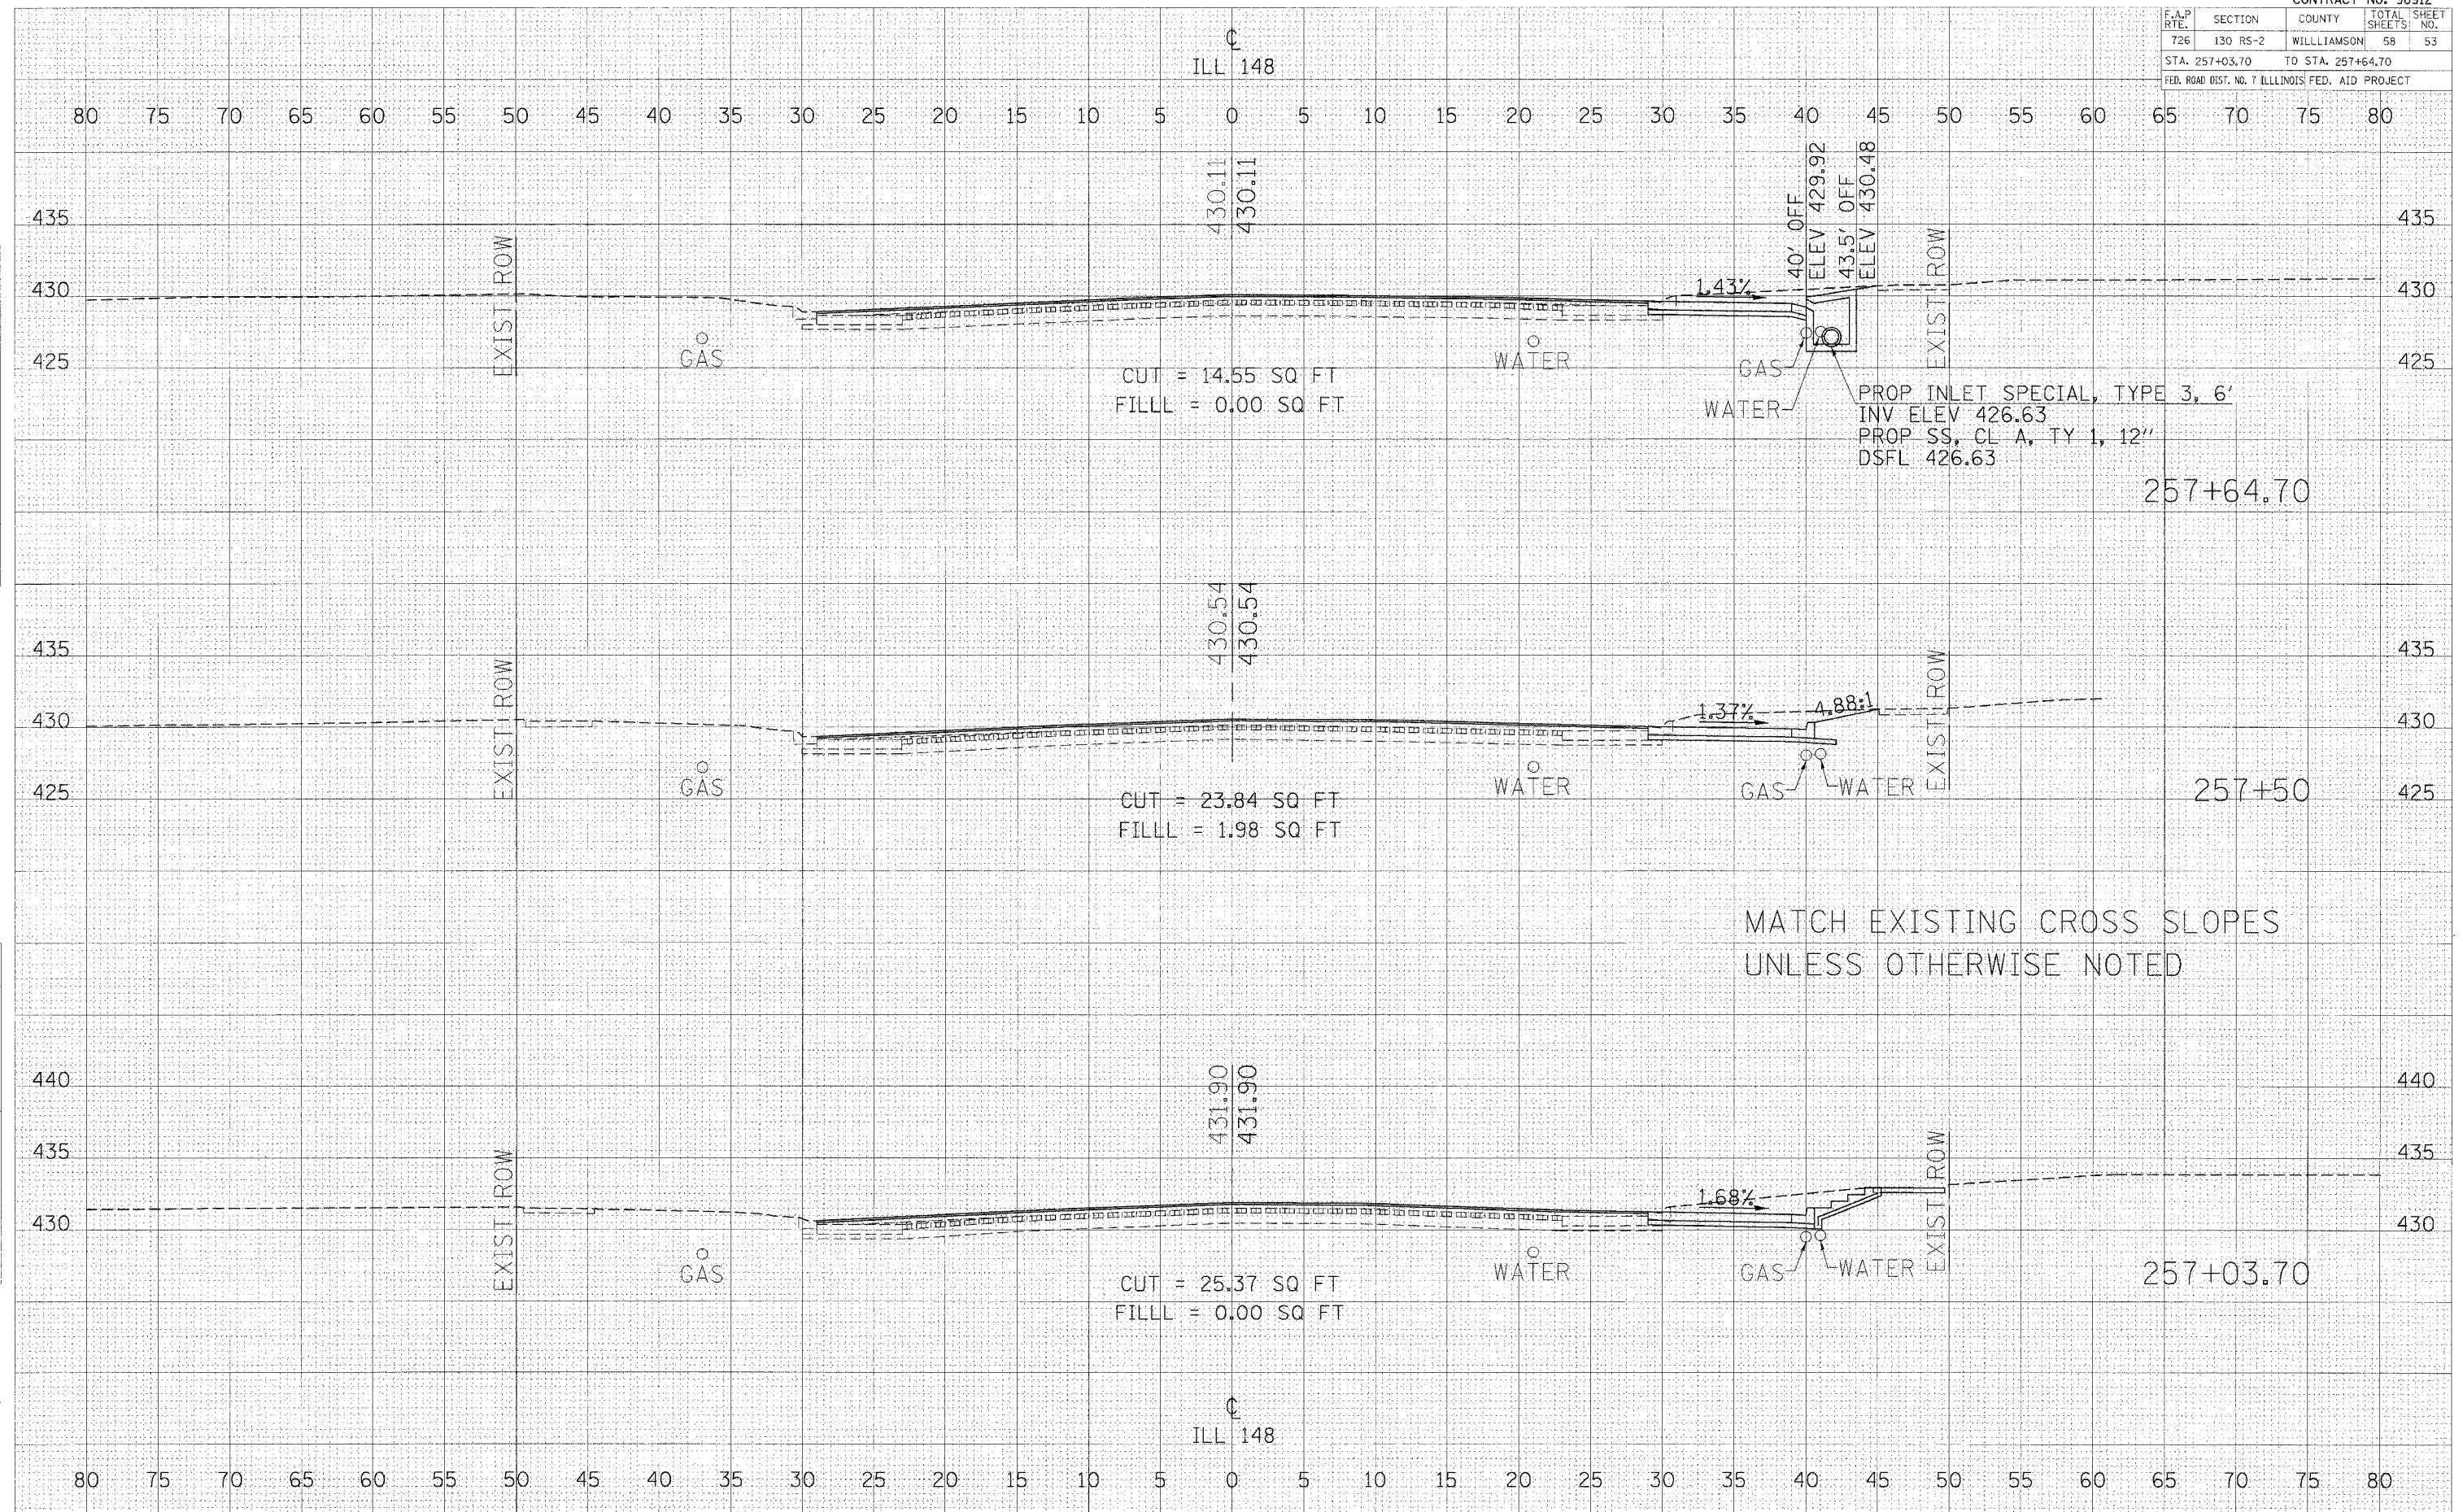

MATCH EXISTING CROSS SLOPES
UNLESS OTHERWISE NOTED

CROSS SECTIONS - IL RTE 148 STA 257+03.70 TO 257+64.70