


F.A.P. RTE.	SECTION	COUNTY	TOTAL SHEETS	SHEET NO.
726	130 RS-2	WILLIAMSON	58	54
STA. 258+31.27 TO STA. 258+50.27			FED. ROAD DIST. NO. 1 ILLINOIS FED. AID PROJECT	

FINAL SURVEY	DATE
SURVEYED	
PLOTTED	
TEMP. ATE	
NOTE BOOK	
NO.	
AREAS CHECKED	

ORIGINAL SURVEY	DATE
SURVEYED	
PLOTTED	
TEMP. ATE	
NOTE BOOK	
NO.	
AREAS CHECKED	

PLOT DATE = 2/16/2006
FILE NAME = 258+31.27
USER NAME = kaitaykd

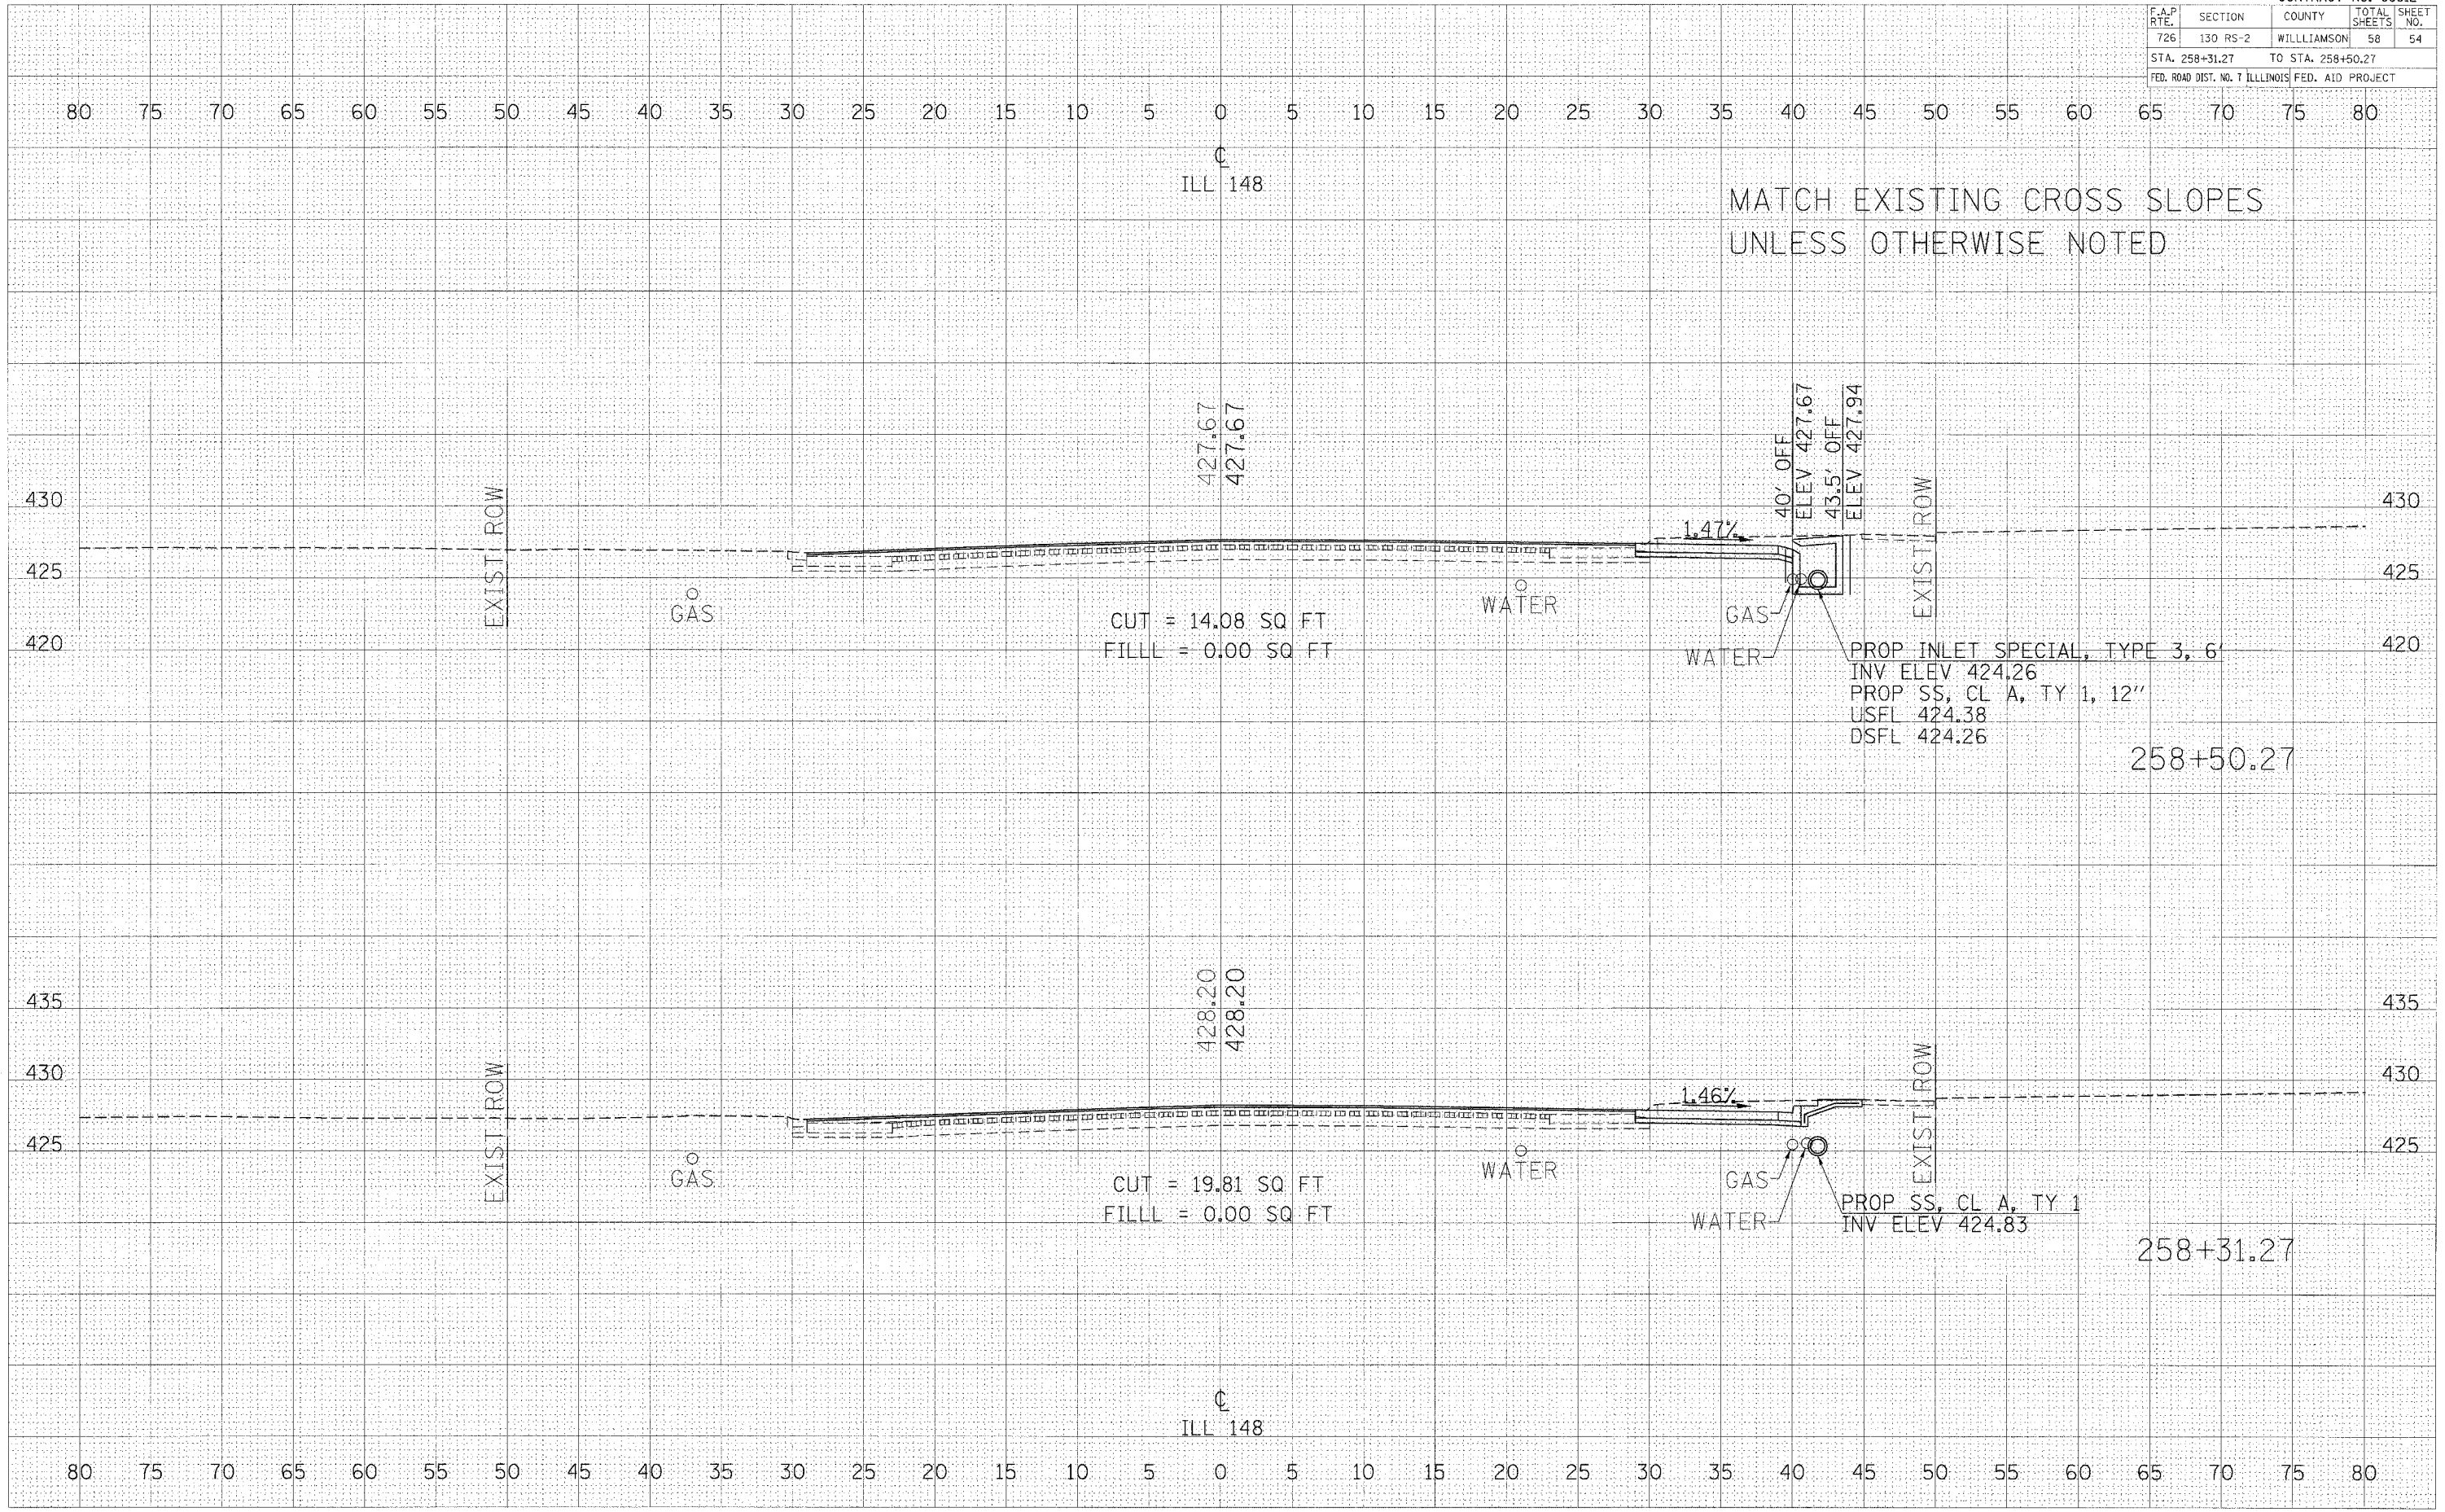

MATCH EXISTING CROSS SLOPES
UNLESS OTHERWISE NOTED

CROSS SECTIONS - IL RTE 148 STA 258+31.27 TO STA 258+50.27