


| F.A.P. RTE. | SECTION | COUNTY | TOTAL SHEETS | SHEET NO. |
|-----------------------|----------|---------------------------|--------------|-----------|
| 726 | 130 RS-2 | WILLIAMSON | 58 | 55 |
| STA. 259+00 | | TO STA. 259+98.36 | | |
| FED. ROAD DIST. NO. 7 | | ILLINOIS FED. AID PROJECT | | |

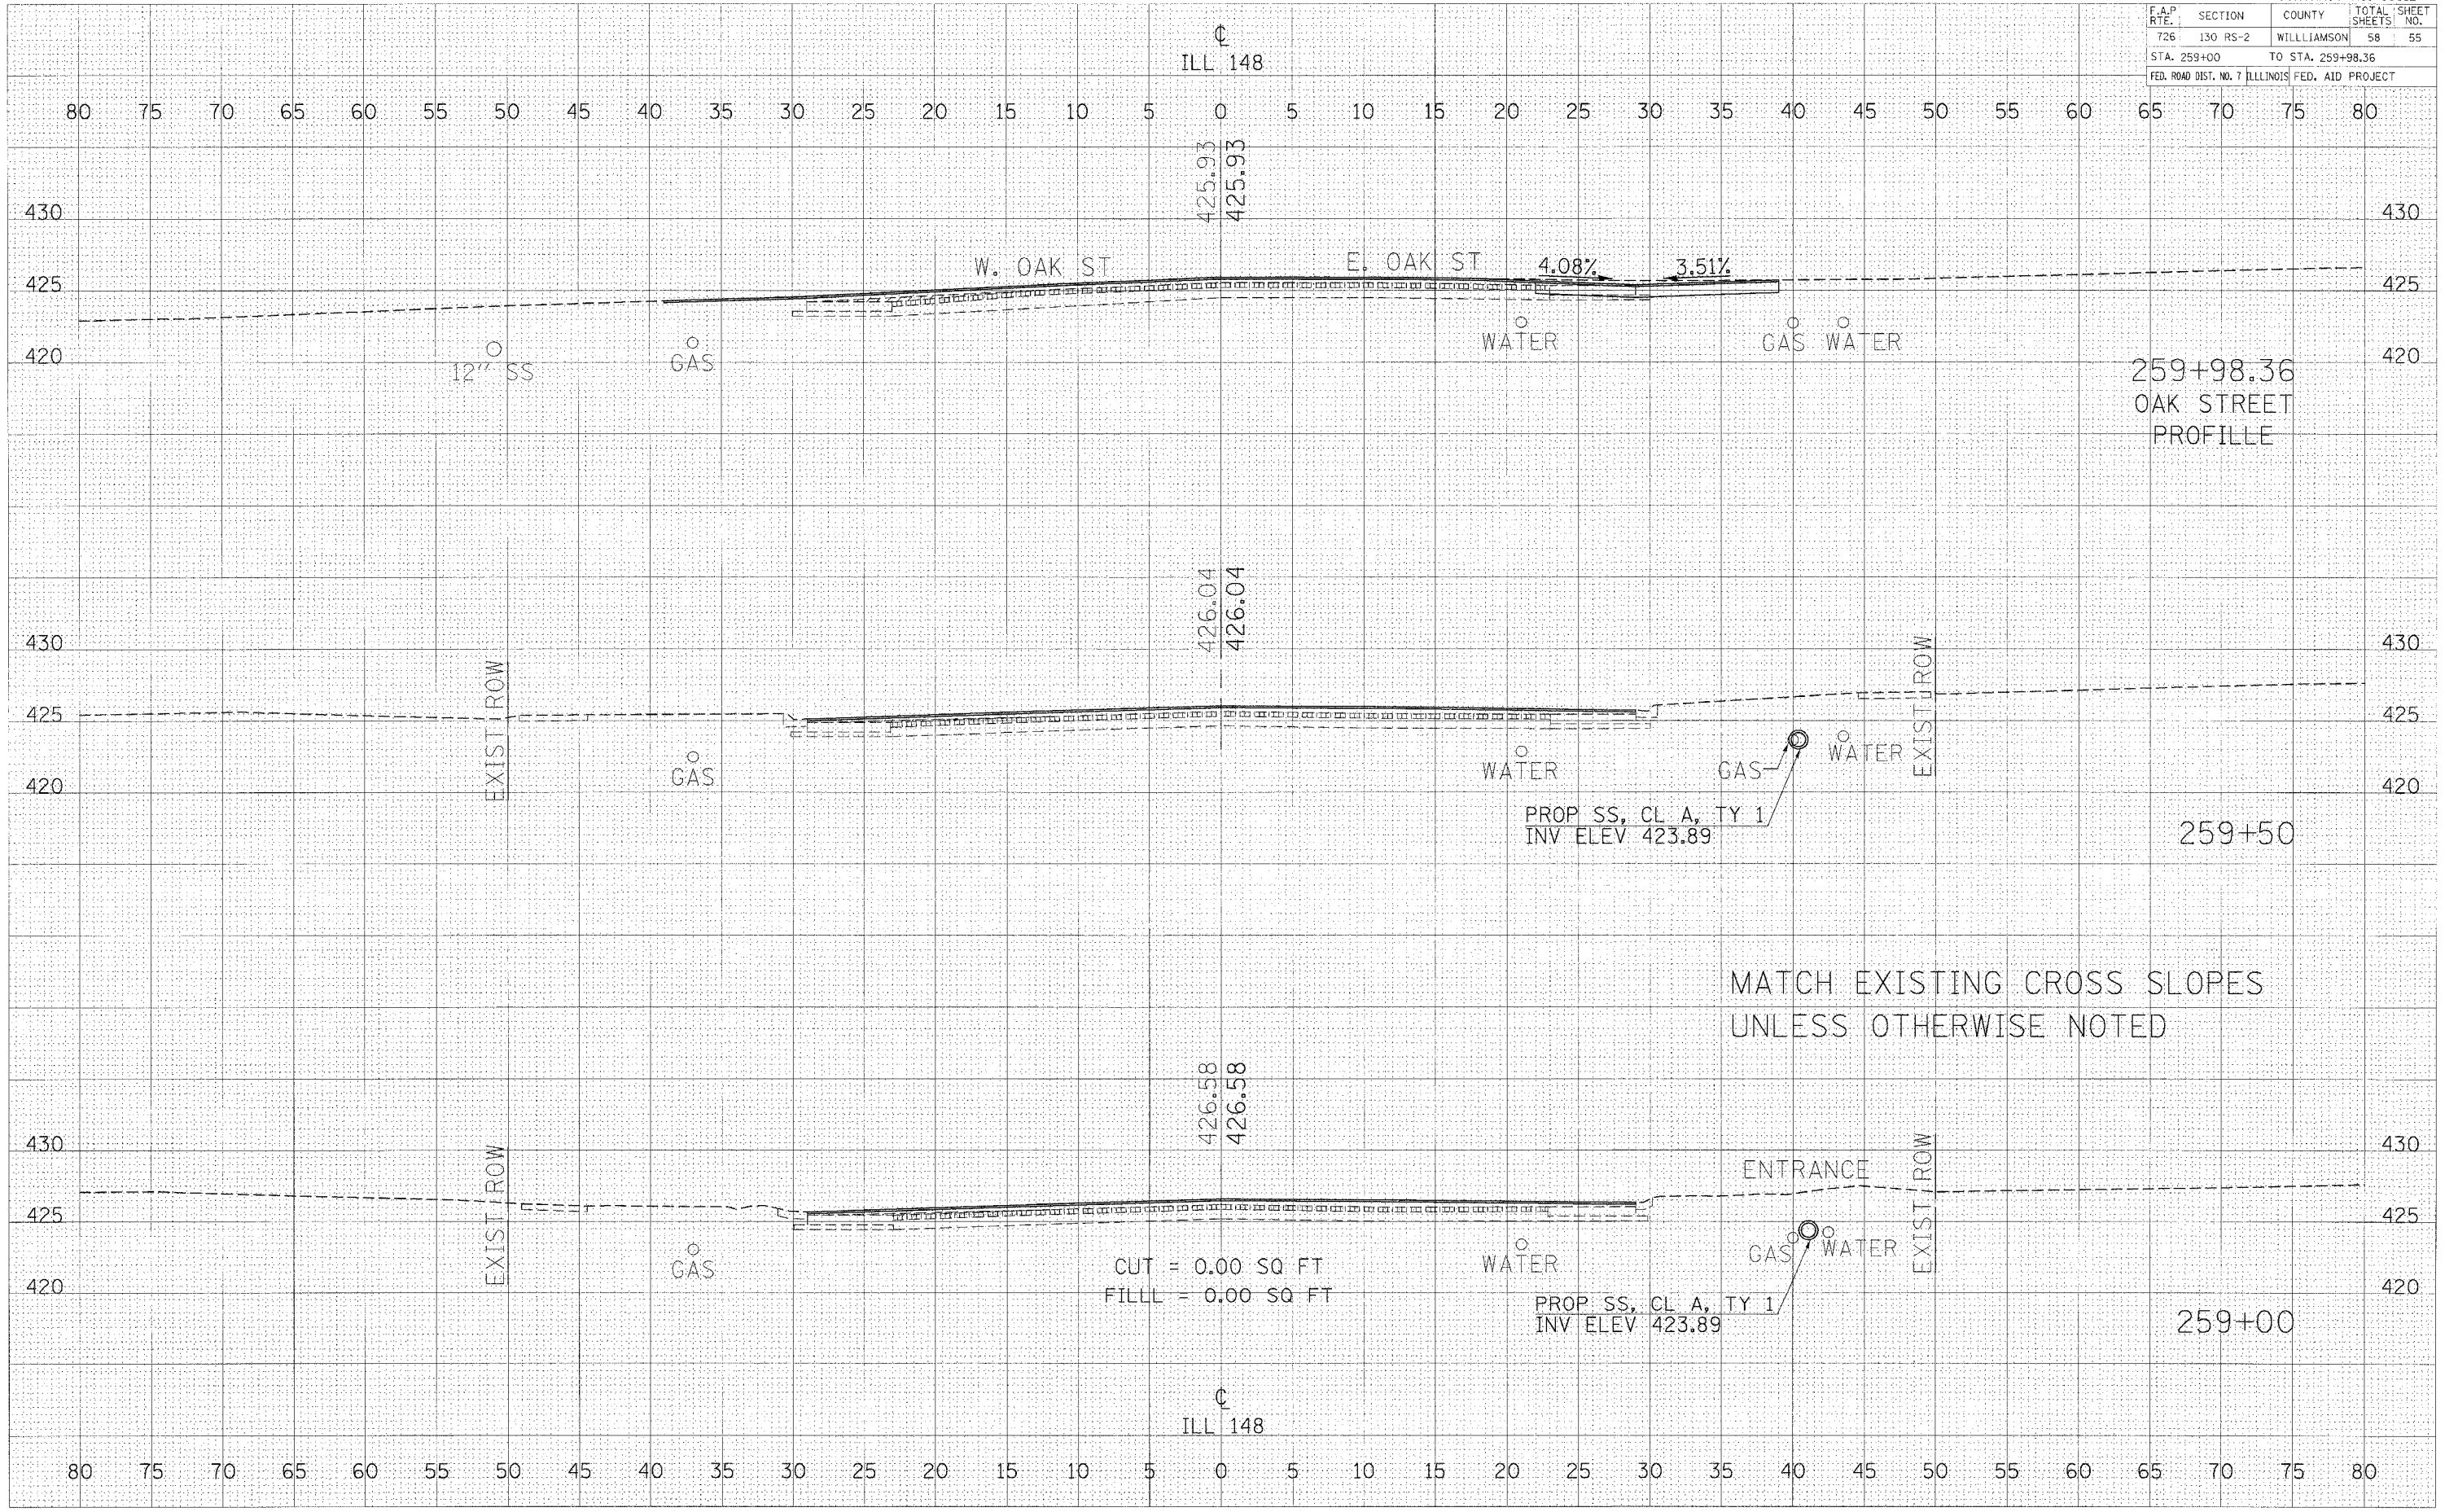

| | |
|----------|--|
| DATE | |
| BY | |
| REVISION | |
| NO. | |
| DATE | |
| BY | |
| REVISION | |
| NO. | |
| DATE | |
| BY | |
| REVISION | |
| NO. | |

| | |
|----------|--|
| DATE | |
| BY | |
| REVISION | |
| NO. | |
| DATE | |
| BY | |
| REVISION | |
| NO. | |
| DATE | |
| BY | |
| REVISION | |
| NO. | |

PLOT DATE = 2/16/2006
 FILE NAME = 06111111.dwg
 USER NAME = mullighan

CROSS SECTIONS - IL RTE 148 STA 259+00 TO STA 259+98.36