


CONTRACT NO. 98912				
F.A.P. RTE.	SECTION	COUNTY	TOTAL SHEETS	SHEET NO.
726	130 RS-2	WILLIAMSON	58	57
STA. 262+00		TO STA. 263+00		
FED. ROAD DIST. NO. 7 ILLINOIS FED. AID PROJECT				

FINAL	SURVEYED	DATE
SHEET	PLOTTED	BY
NO. 1000	TEMP. DATE	
	AREAS CHECKED	

ORIGINAL	SURVEYED	DATE
SHEET	PLOTTED	BY
NO. 1000	TEMP. DATE	
	AREAS CHECKED	

PLOT DATE = 2/16/2006
 PLOT SCALE = 1" = 40'
 USER NAME = khalid

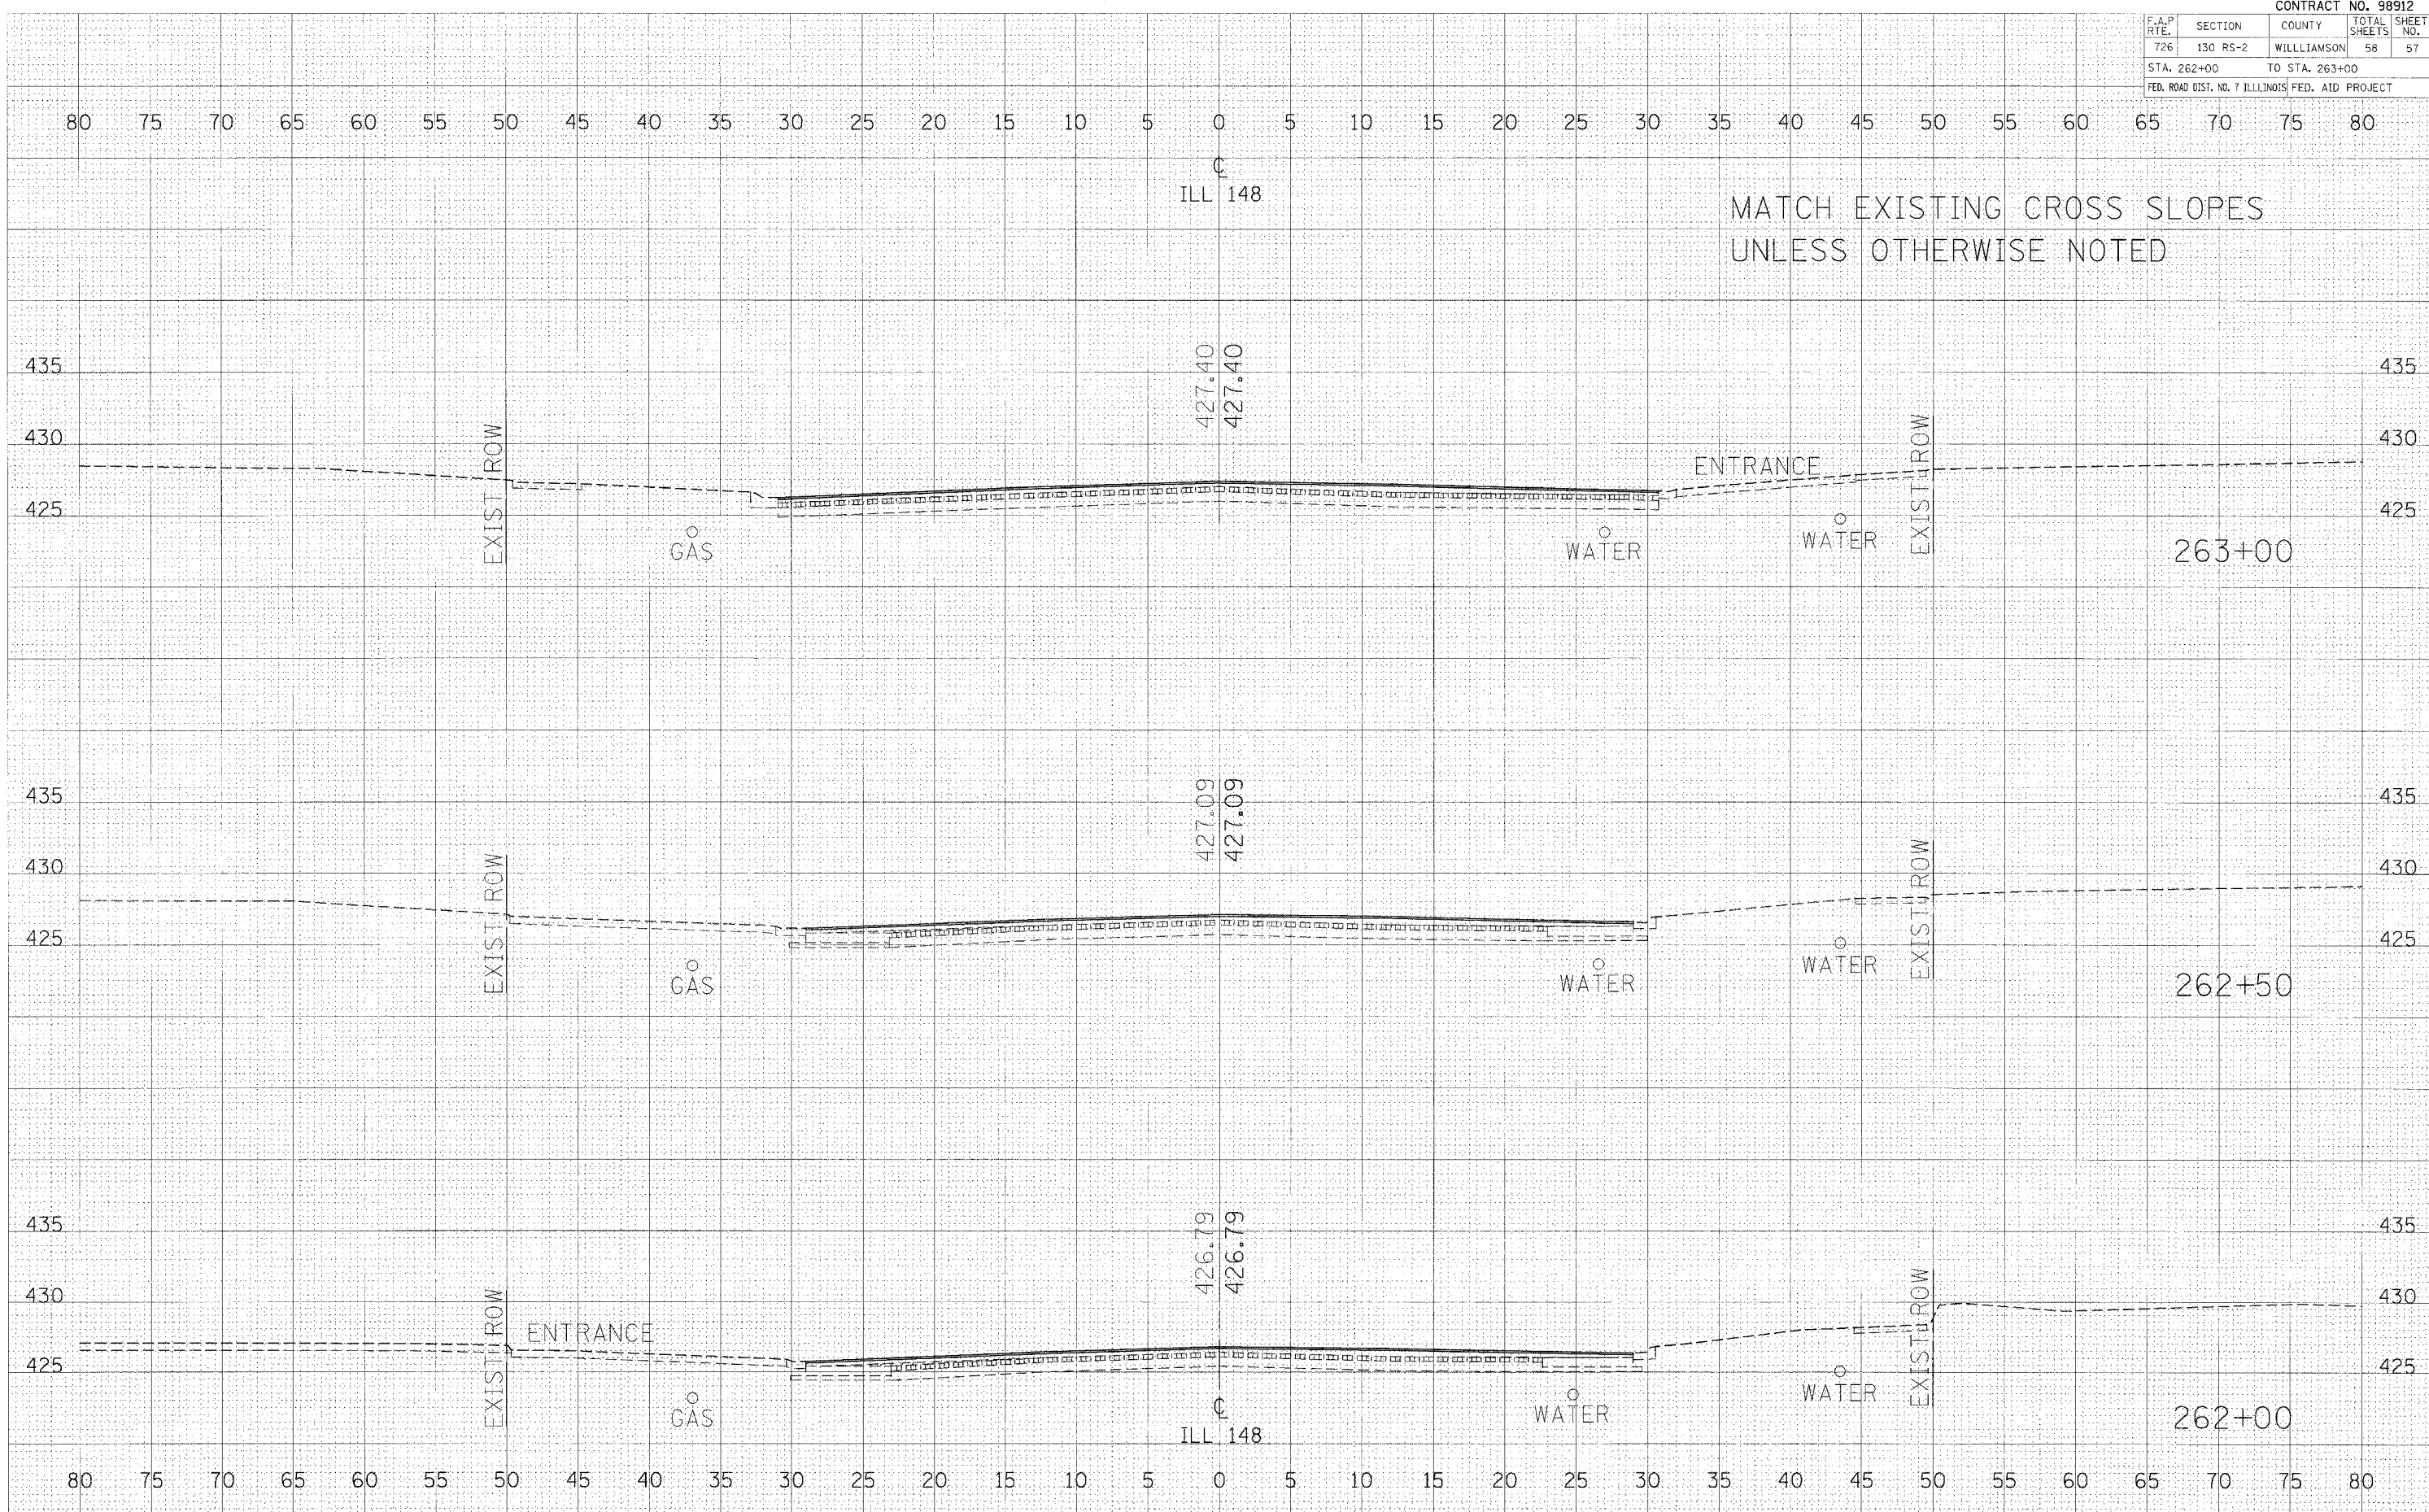

CROSS SECTIONS - IL RTE 148 STA 262+00 TO STA 263+00