


F.A.P. RTE.	SECTION	COUNTY	TOTAL SHEETS	SHEET NO.
881	321	SALINE	22	5
STA. 93+73.86		TO STA. 106+92.23		
FED. ROAD DIST. NO.		ILLINOIS FED. AID PROJECT		

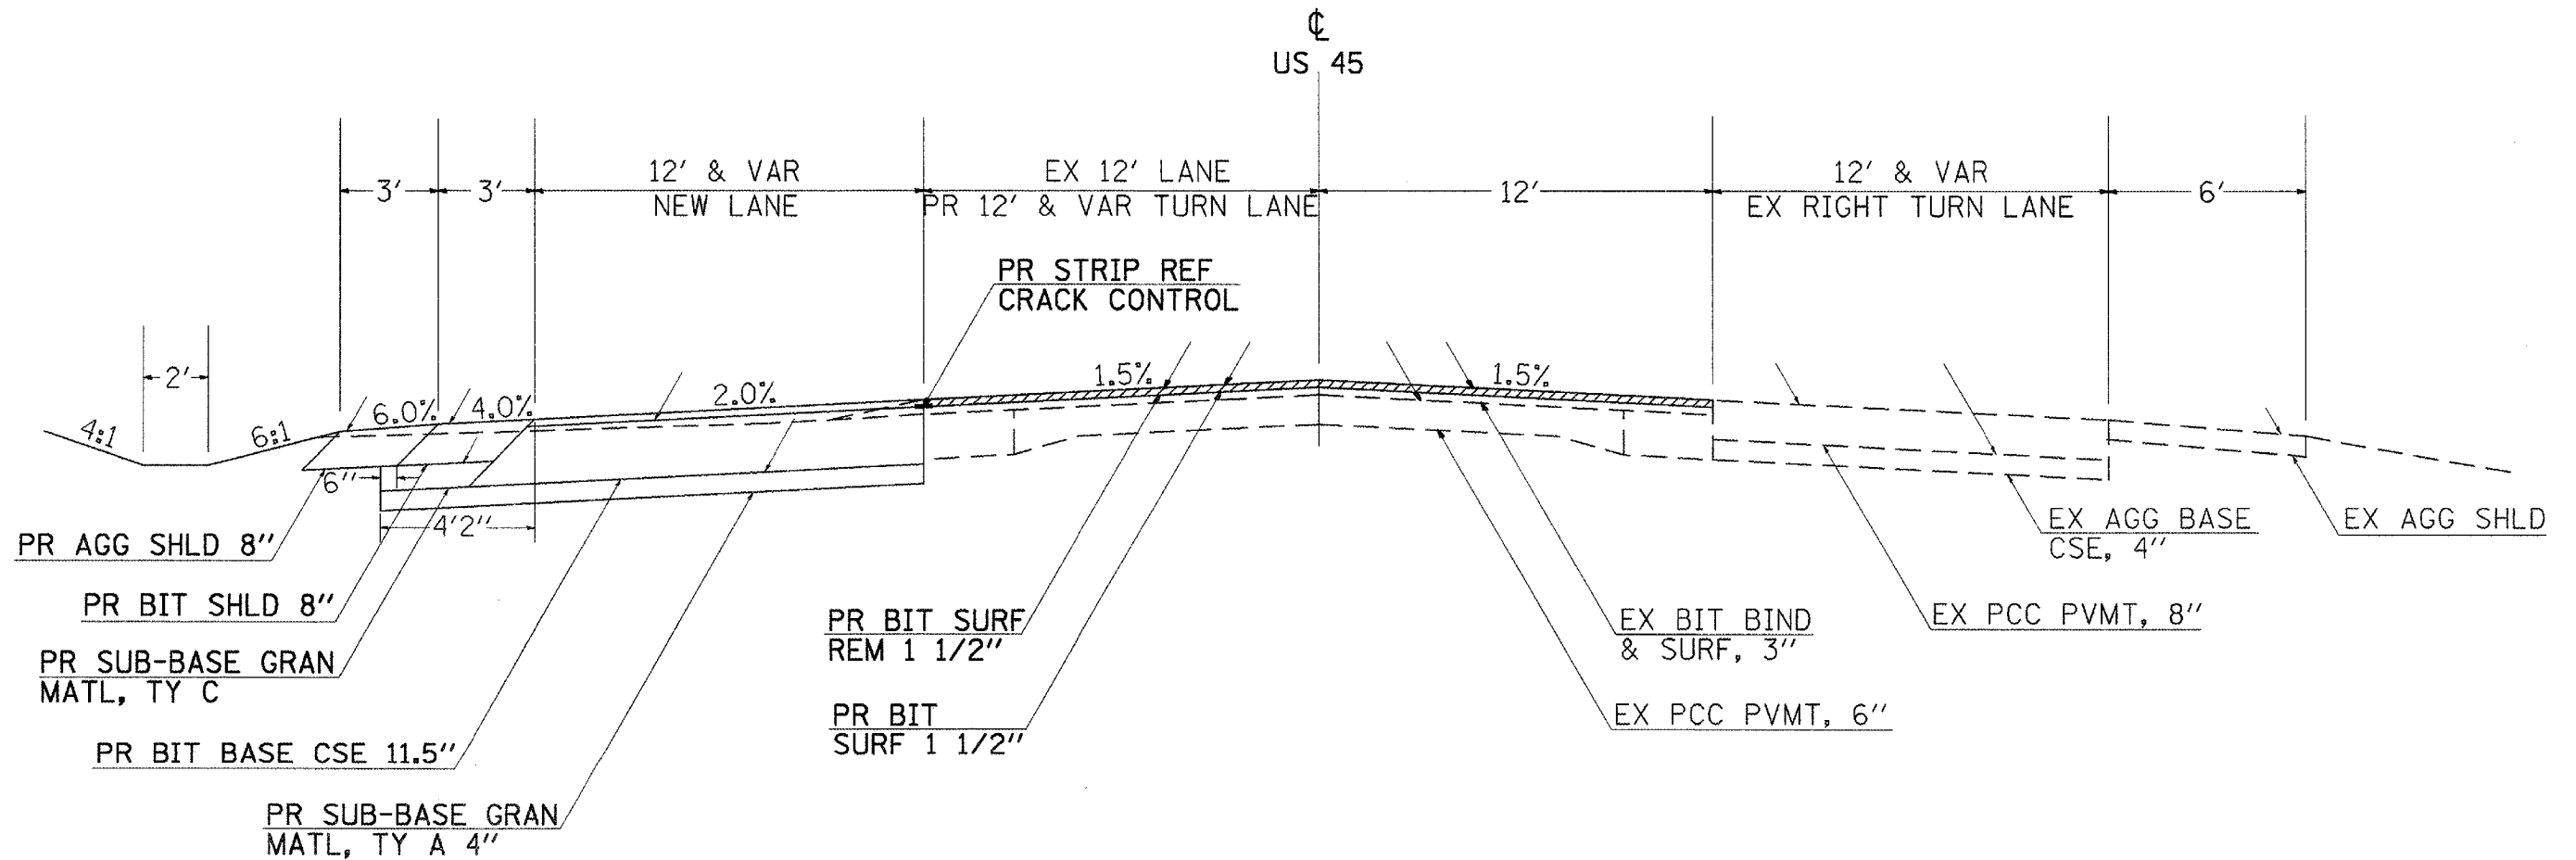

TO BE USED:  
STA 93+73.86 TO STA 106+92.23

 BIT SURF REM

REVISIONS	
NAME	DATE

ILLINOIS DEPARTMENT OF TRANSPORTATION

SCALE: VERT. \_\_\_\_\_  
HORIZ. \_\_\_\_\_

DATE \_\_\_\_\_

DRAWN BY \_\_\_\_\_  
CHECKED BY \_\_\_\_\_

PLOT DATE = 2/3/2006  
FILE NAME = c:\projects\98913\98913.dgn  
PLOT SCALE = 1/8"=1'-0"  
USER NAME = eborppjg