
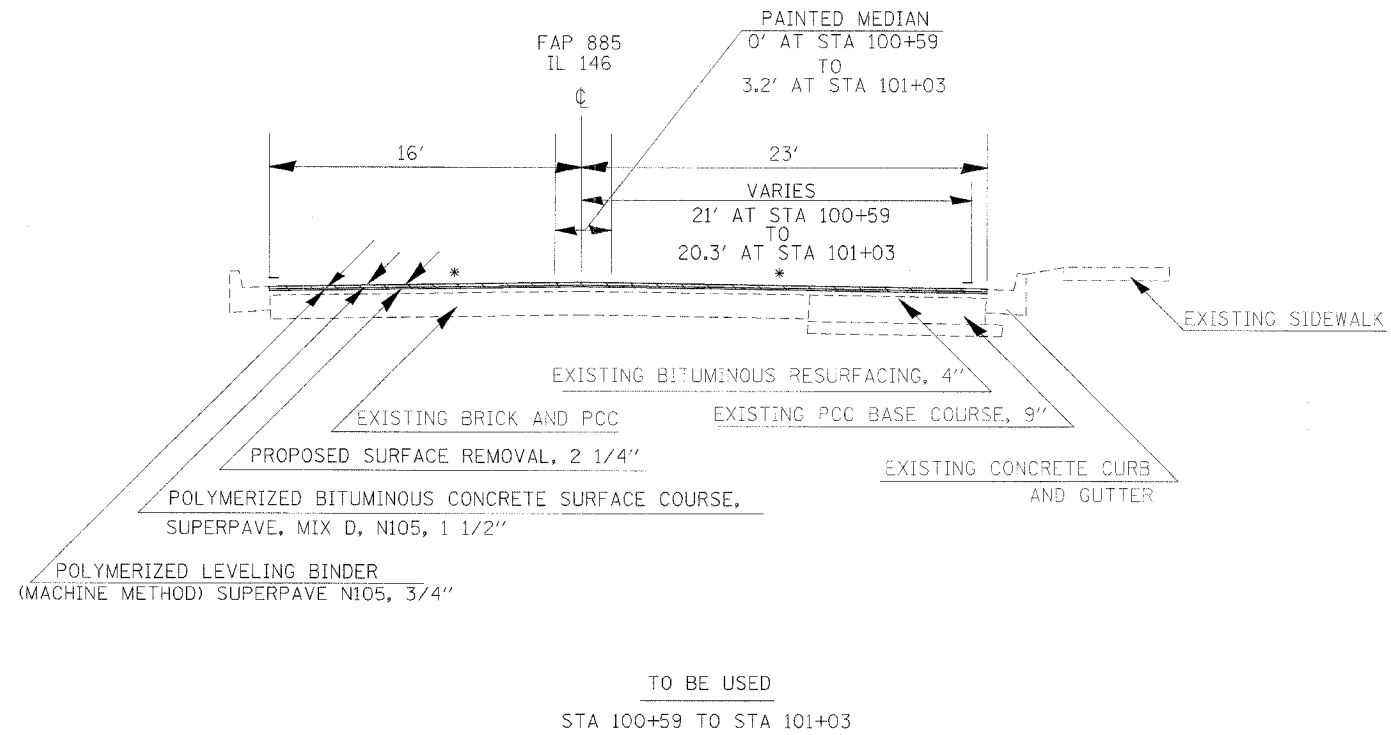


F.A.R. RTE.	SECTION	COUNTY	TOTAL SHEETS	SHEET NO.
885	104 RS-4	UNION	24	5
STA.		TO STA.		
FED. ROAD DIST. NO.		ILLINOIS FED. AID PROJECT		

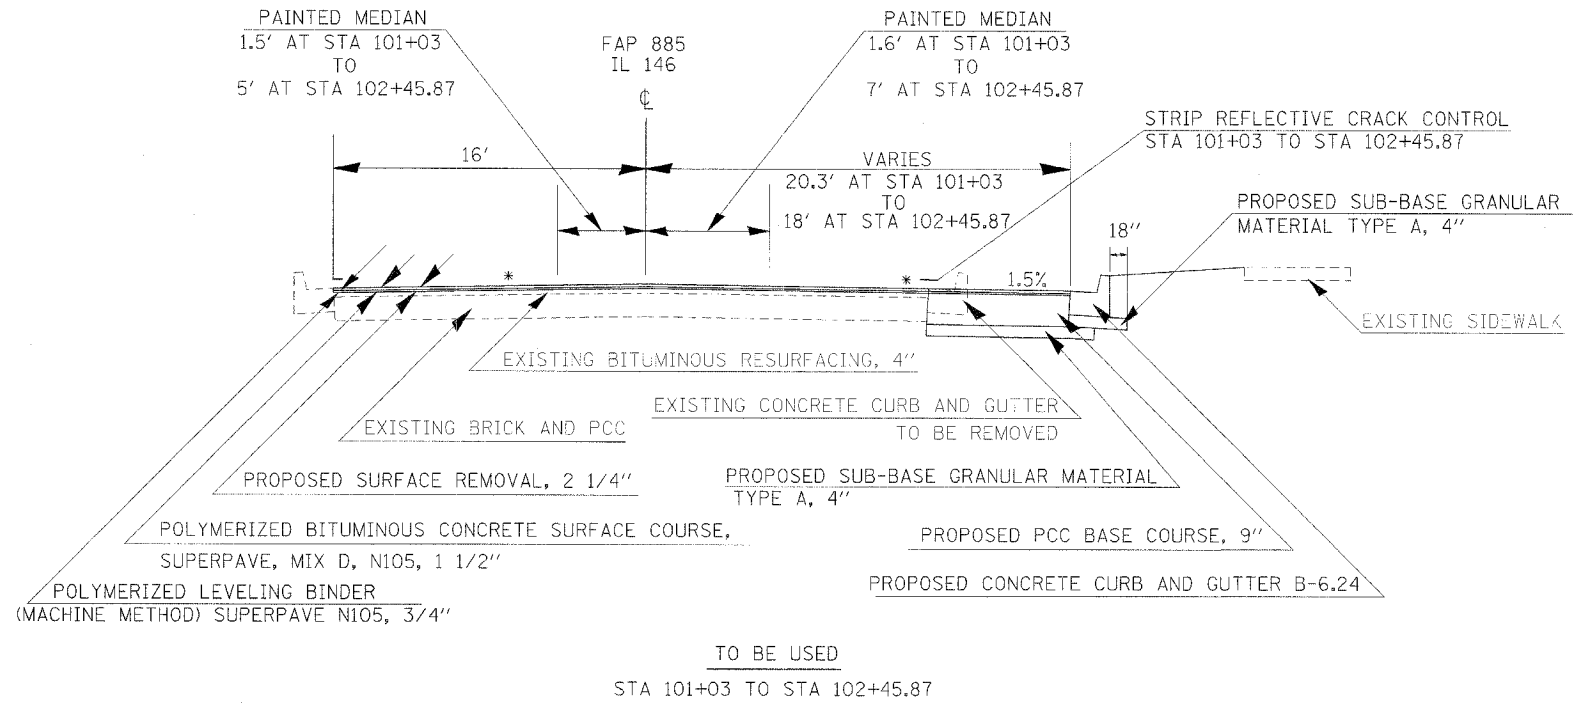

PLOT DATE = 1/21/2006
FILE NAME = c:\projects\982106\982106.dwg
PLOT SCALE = 5.0000' / 1" IN.
USER NAME = fuser101

* MATCH EXISTING SLOPES