


F.A.P. RTE.	SECTION	COUNTY	TOTAL SHEETS	SHEET NO.
885	104 RS-4	UNION	24	8
STA.		TO STA.		
FED. ROAD DIST. NO.	ILLINOIS	FED. AID PROJECT		

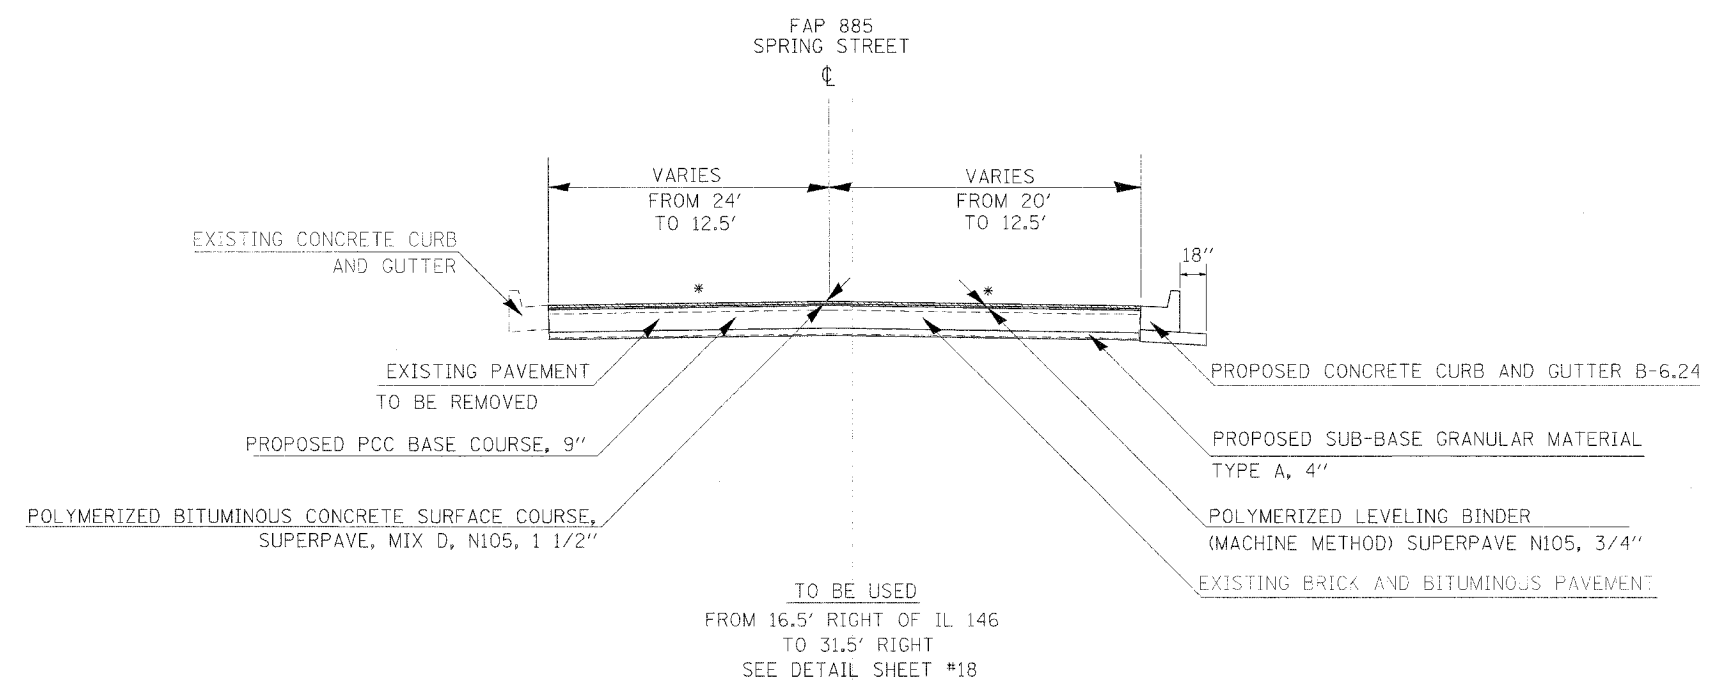

* MATCH EXISTING SLOPES

TYPICALS - SPRING STREET

PLOT DATE = 1/31/2006
 FILE NAME = c:\p\proj\p\98914\98914.dwg
 SCALE = 3/8" = 1' / IN.
 USER NAME = rsm01101