
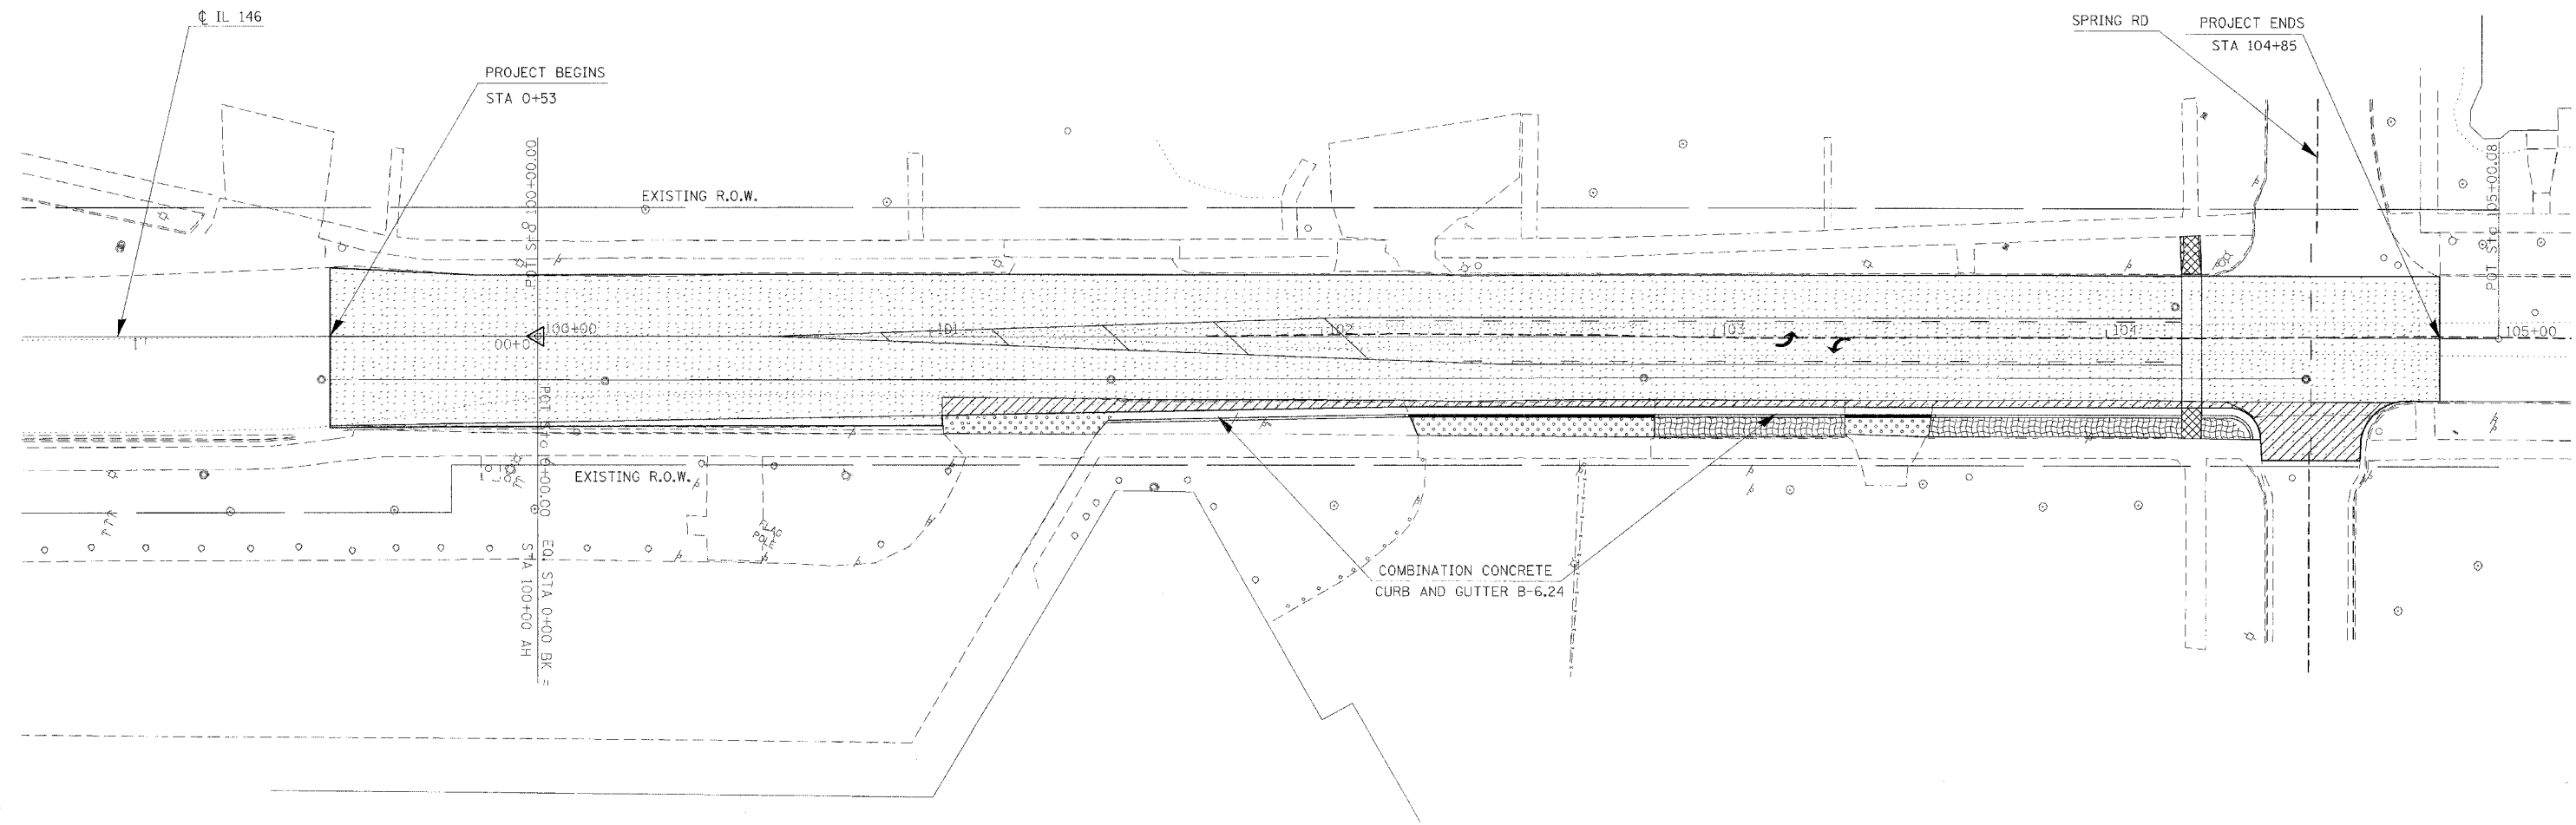


F.A.P. RTE.	SECTION	COUNTY	TOTAL SHEETS	SHEET NO.
885	104 RS-4	UNION	24	13
STA.		TO STA.		
FED. ROAD DIST. NO.		ILLINOIS	FED. AID PROJECT	

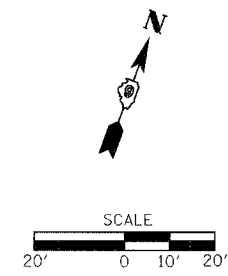

PROPOSED RIGHT EDGE OF PAVEMENT					
STATION	OFFSET	ELEVATION	STATION	OFFSET	ELEVATION
101+25	19.9'	684.49	103+00	18.0'	680.98
101+50	19.4'	684.16	103+25	18.0'	680.34
101+75	18.9'	683.65	103+50	18.0'	679.64
102+00	18.4'	683.16	103+75	18.0'	679.01
102+25	18.0'	682.64	104+00	18.0'	678.43
102+50	18.0'	682.09	104+25	18.0'	677.78
102+75	18.0'	681.54	104+50	18.0'	677.28

- PORTLAND CEMENT CONCRETE SIDEWALK, 4"
- TOPSOIL FURNISH AND PLACE, 12"
- BITUMINOUS SURFACE COURSE, 1 1/2" LEVELING BINDER, 3/4"
- PCC BASE COURSE, 9"
- PCC DRIVEWAY PAVEMENT

PLOT DATE = 2/16/2006
 FILE NAME = c:\prow\proj\98914\98914.dwg
 PLOT SCALE = 28.0000 / IN.
 USER NAME = pmas11cf