


F.A.P. RTE.	SECTION	COUNTY	TOTAL SHEETS	SHEET NO.
885	104 RS-4	UNION	24	17
STA.		TO STA.		
FED. ROAD DIST. NO.	ILLINOIS	FED. AID PROJECT		

NOT TO SCALE

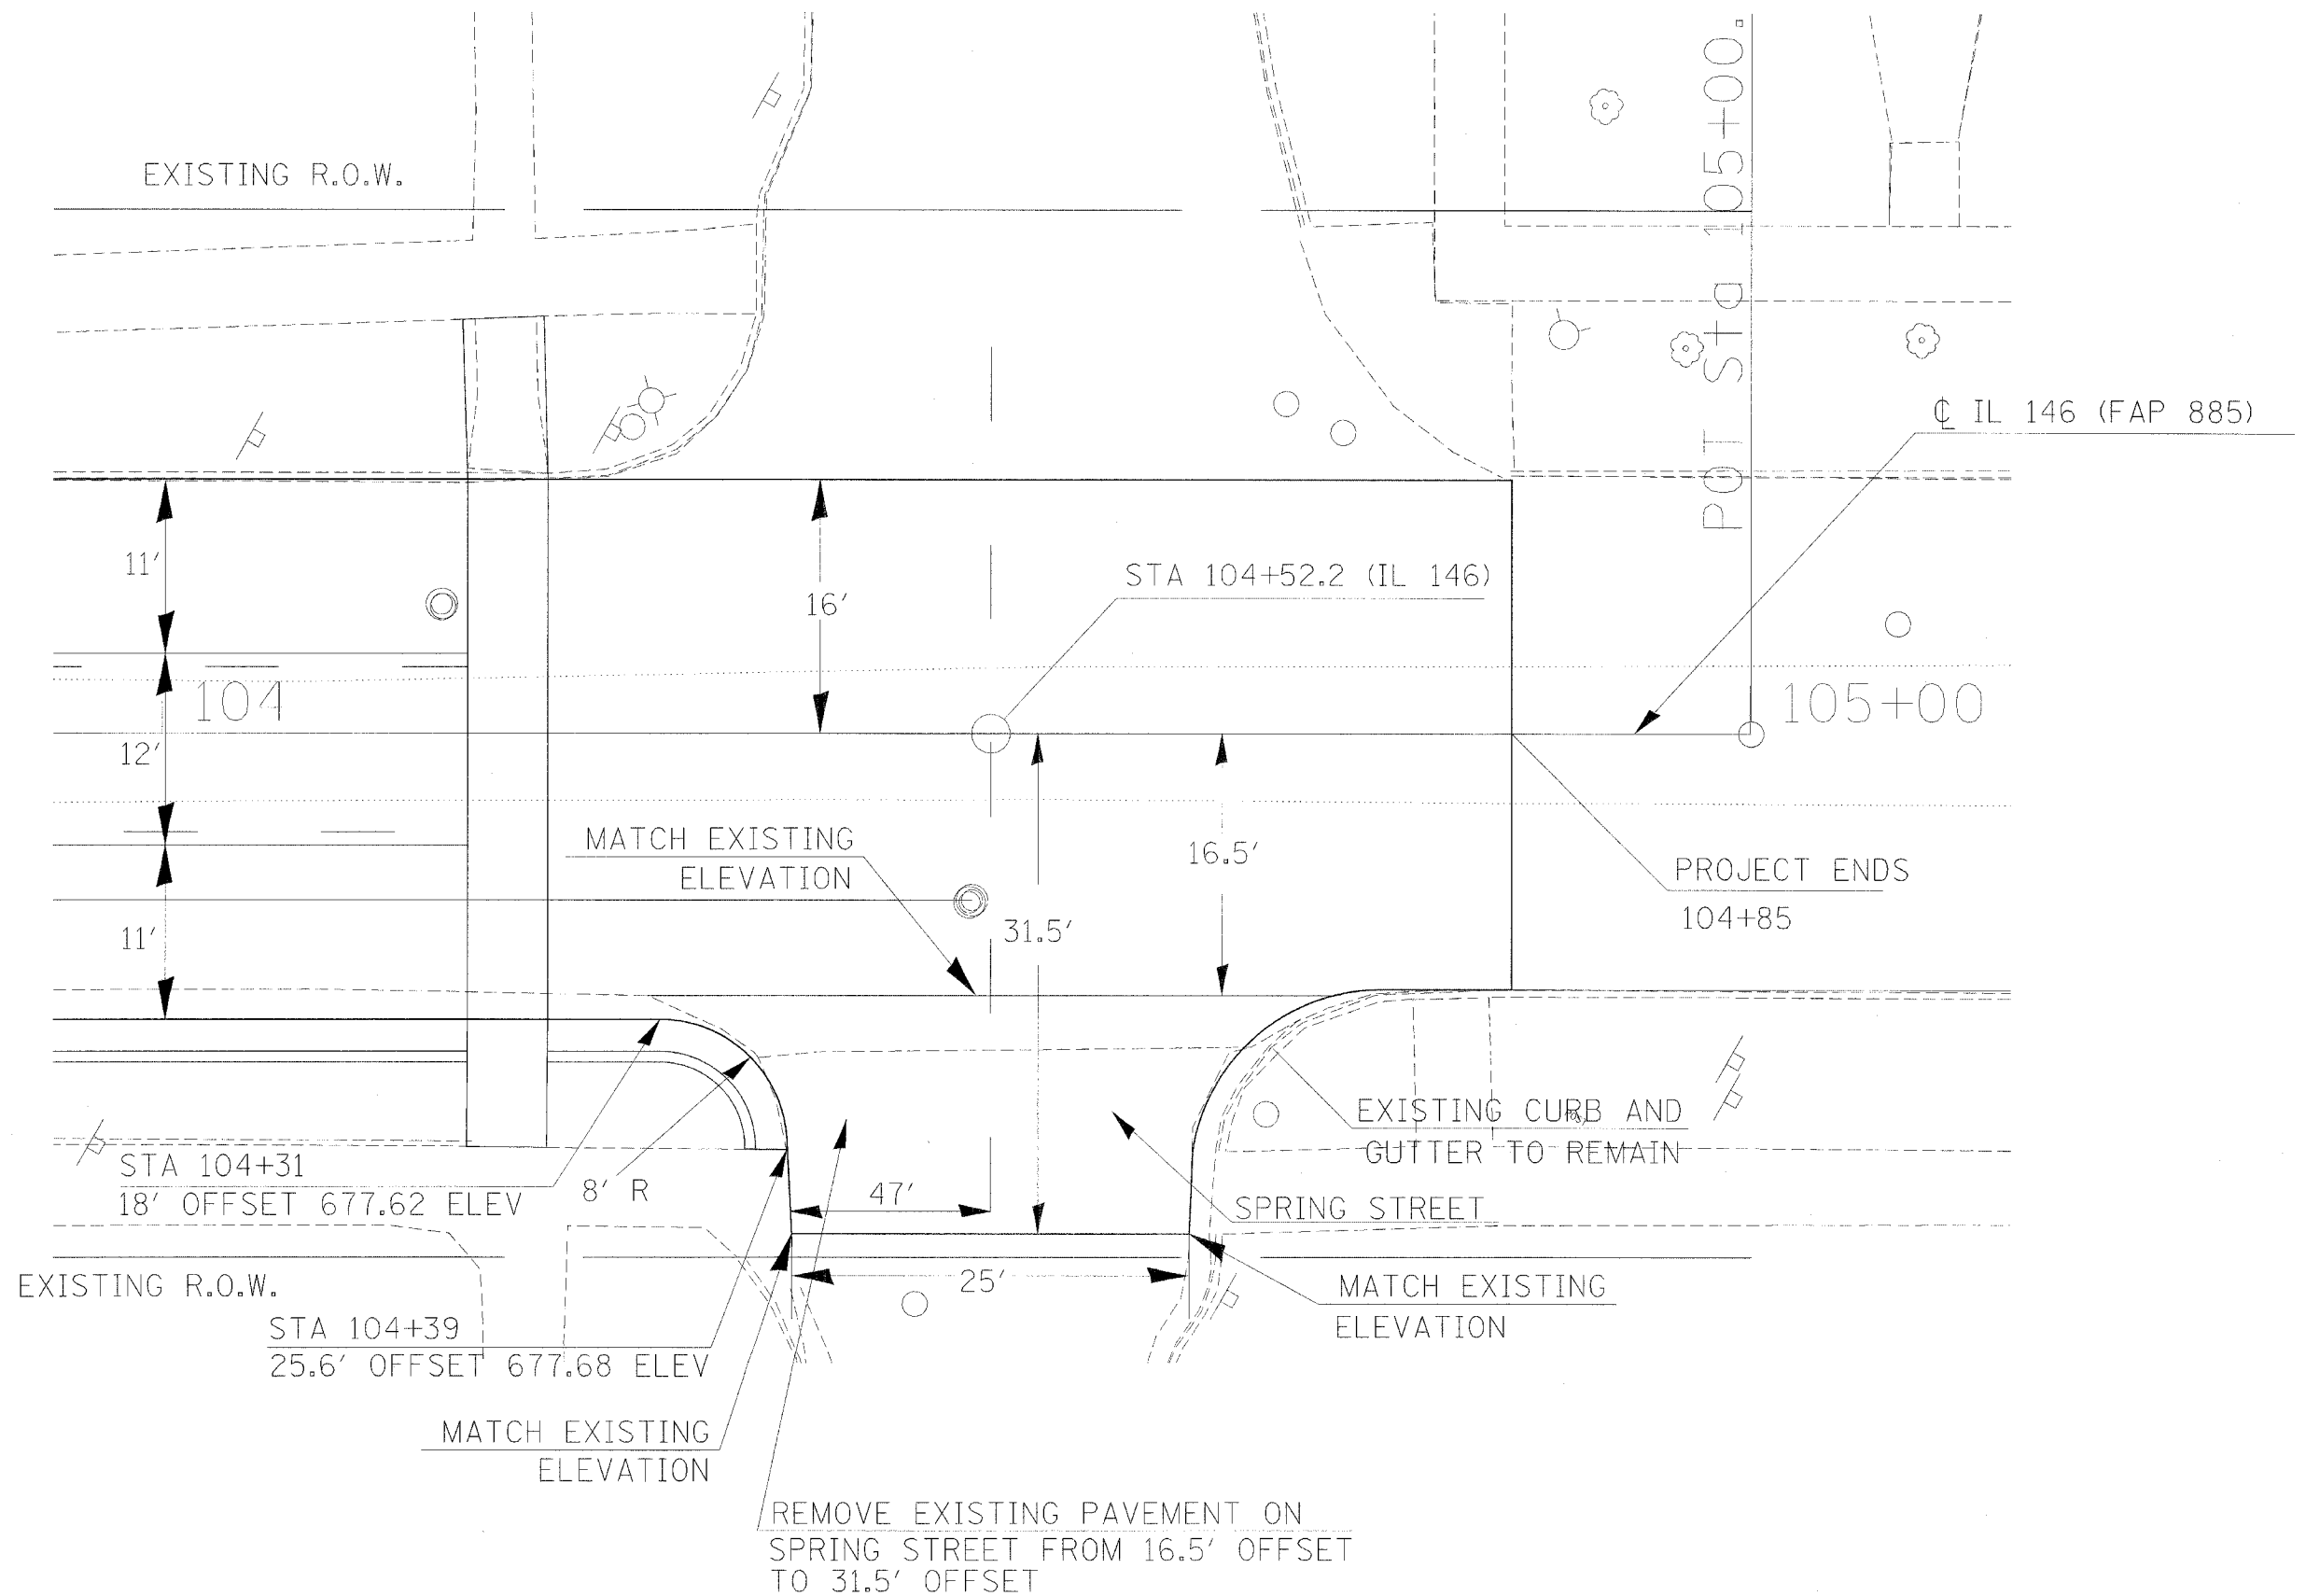

PLOT DATE = 2/6/2006
 FILE NAME = C:\Users\muse1\Documents\104RS4\104RS4.dwg
 PLOT SCALE = 20.0000 / IN.
 USER NAME = muse1