

F.A.P. RTE.	SECTION	COUNTY	TOTAL SHEETS	SHEET NO.
885	104 RS-4	UNION	24	23
STA. 103+25.00		TO STA. 104+00.00		
FED. ROAD DIST. NO.		ILLINOIS FED. AID PROJECT		

DATE: _____ BY: _____

NO. _____

FINAL SURVEY: _____

PLOTTED: _____

NOTE BOOK: _____

ADDRESS CHECKED: _____

DATE: _____ BY: _____

NO. _____


ORIGINAL SURVEY: _____

PLOTTED: _____

NOTE BOOK: _____

ADDRESS CHECKED: _____

PLOT DATE = 1/31/2006
 FILE NAME = c:\puro\puro\103205\103205.dgn
 USER NAME = p...
 USER NAME = p...

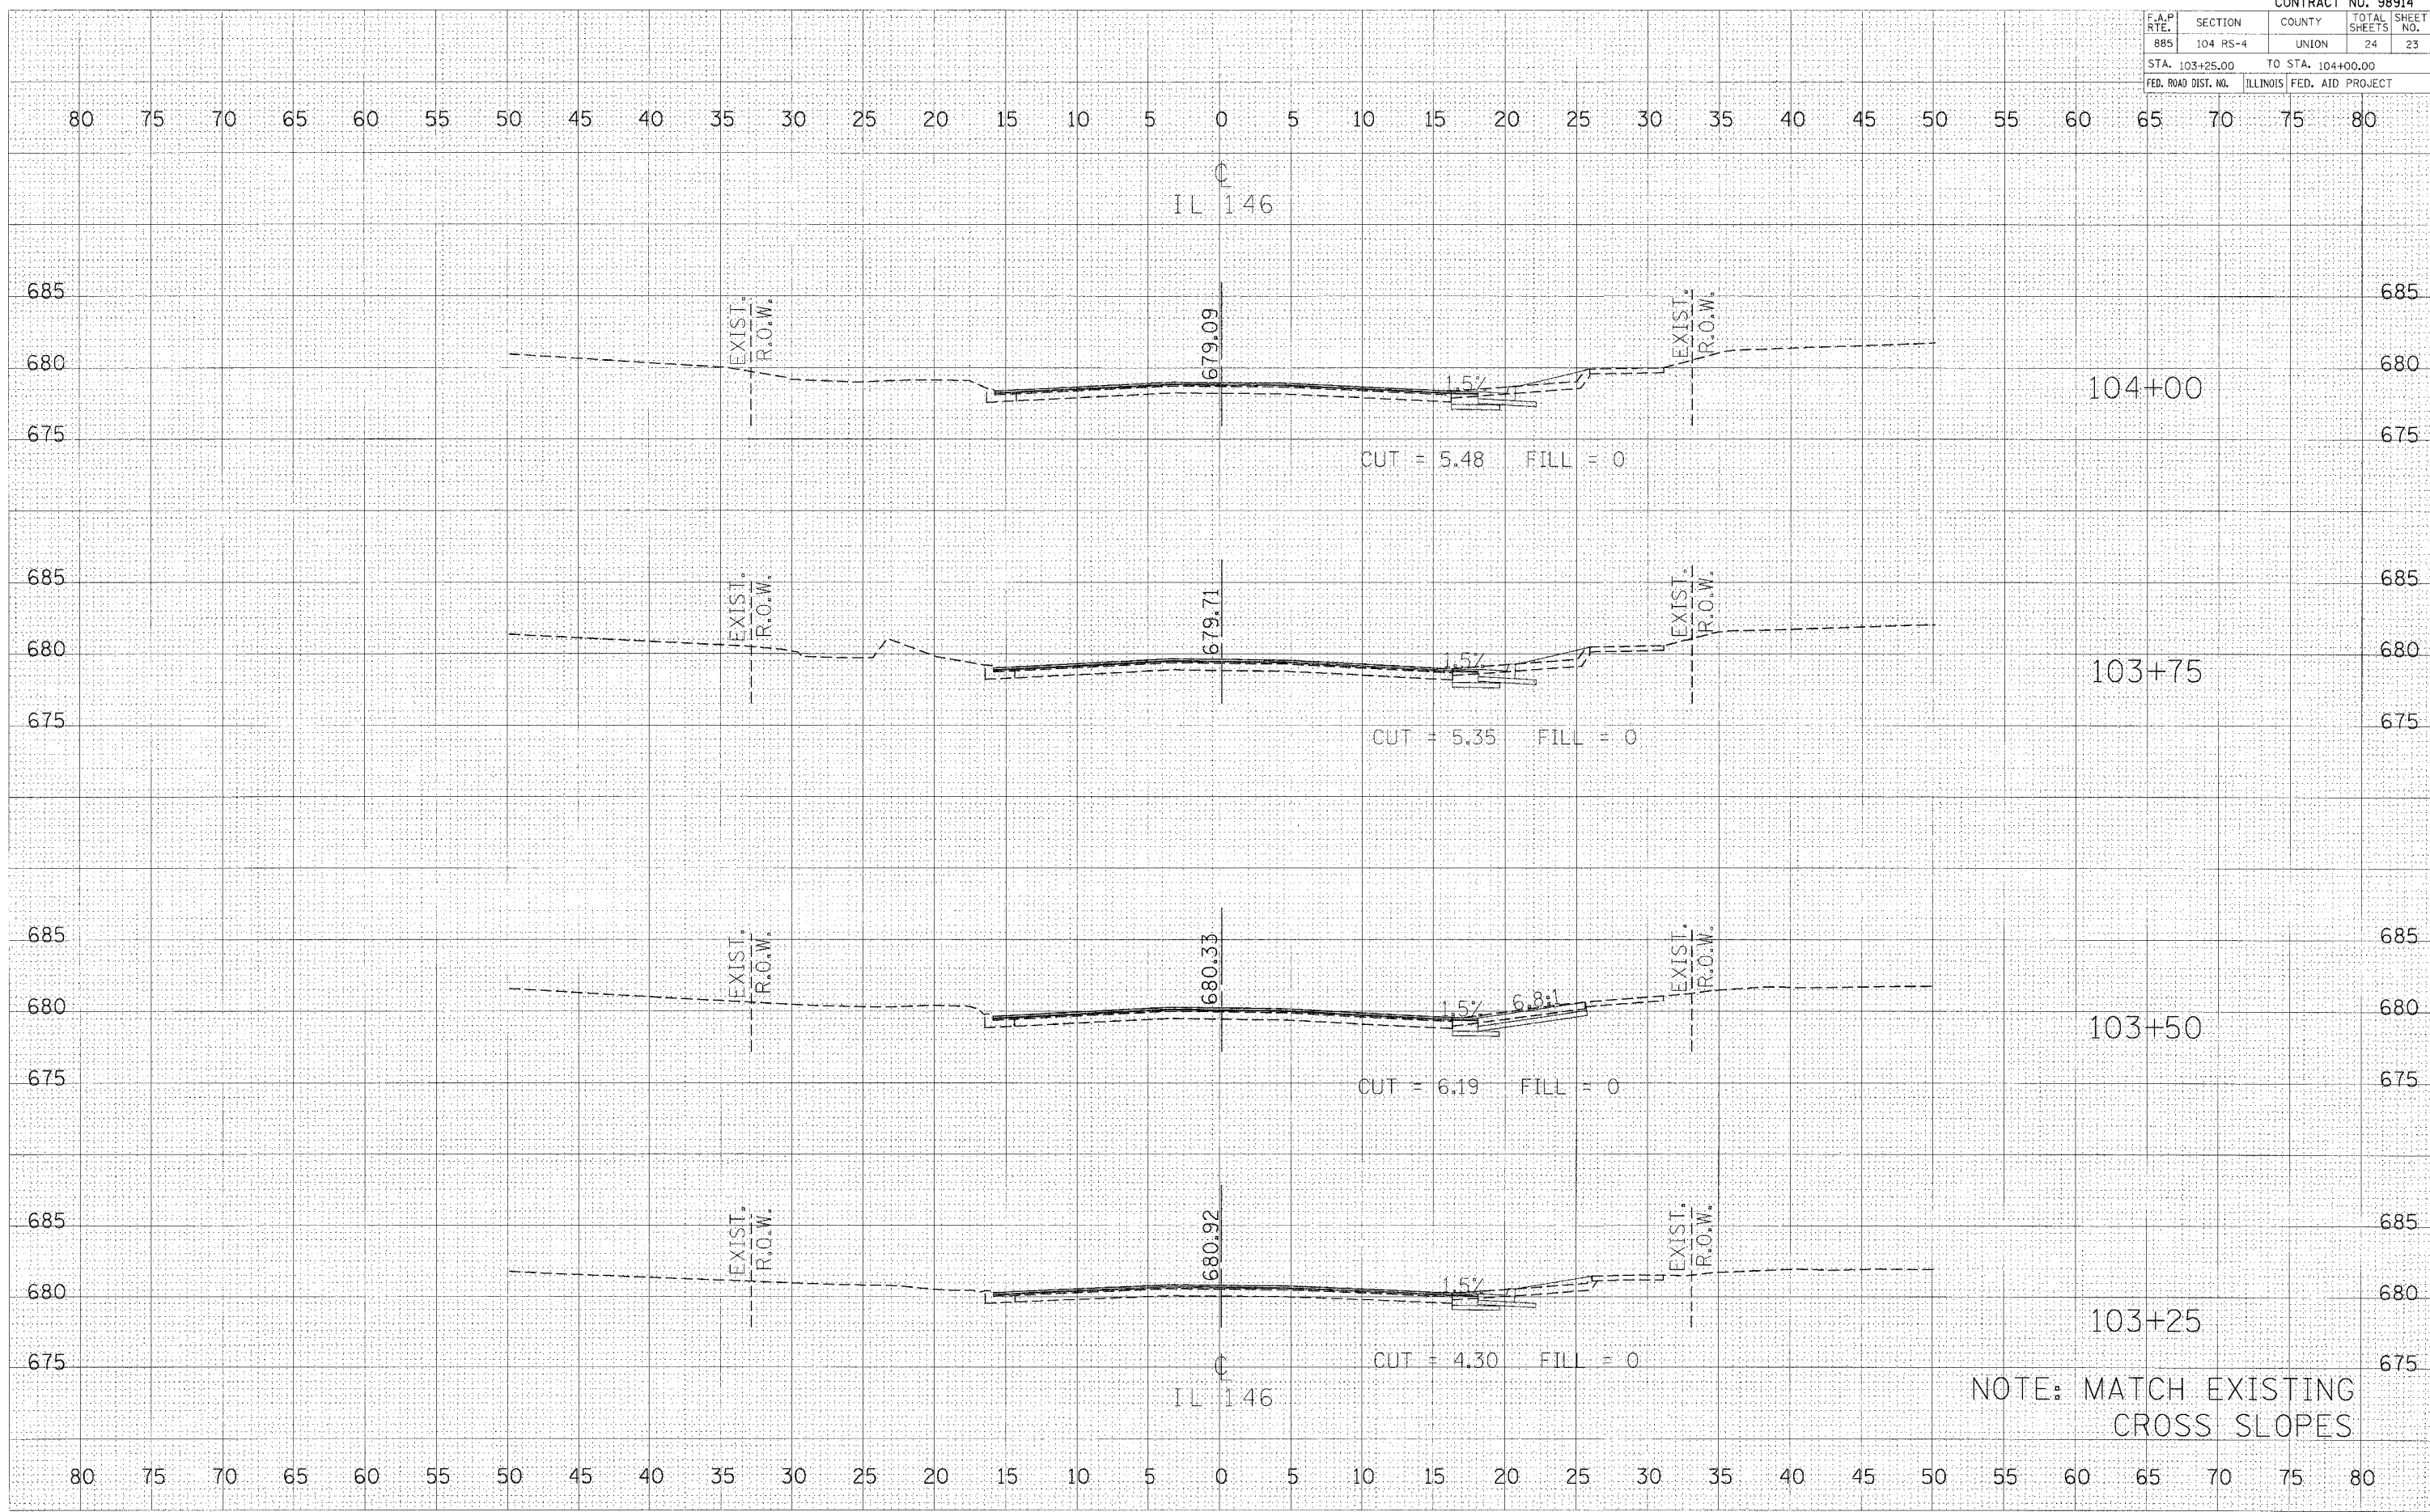

NOTE: MATCH EXISTING CROSS SLOPES