


CONTRACT NO. 98914				
F.A.P. RTE.	SECTION	COUNTY	TOTAL SHEETS	SHEET NO.
885	104 RS-4	UNION	24	24
STA. 104+25.00		TO STA. 105+00.00		
FED. ROAD DIST. NO.		ILLINOIS FED. AID PROJECT		

DATE	BY

DATE	BY

DATE = 1/31/2006
 FILE NAME = c:\pco\pco\982105-116\st-1.dgn
 PLOT SCALE = 5.00000 / 1 IN.
 USER NAME = russellc7

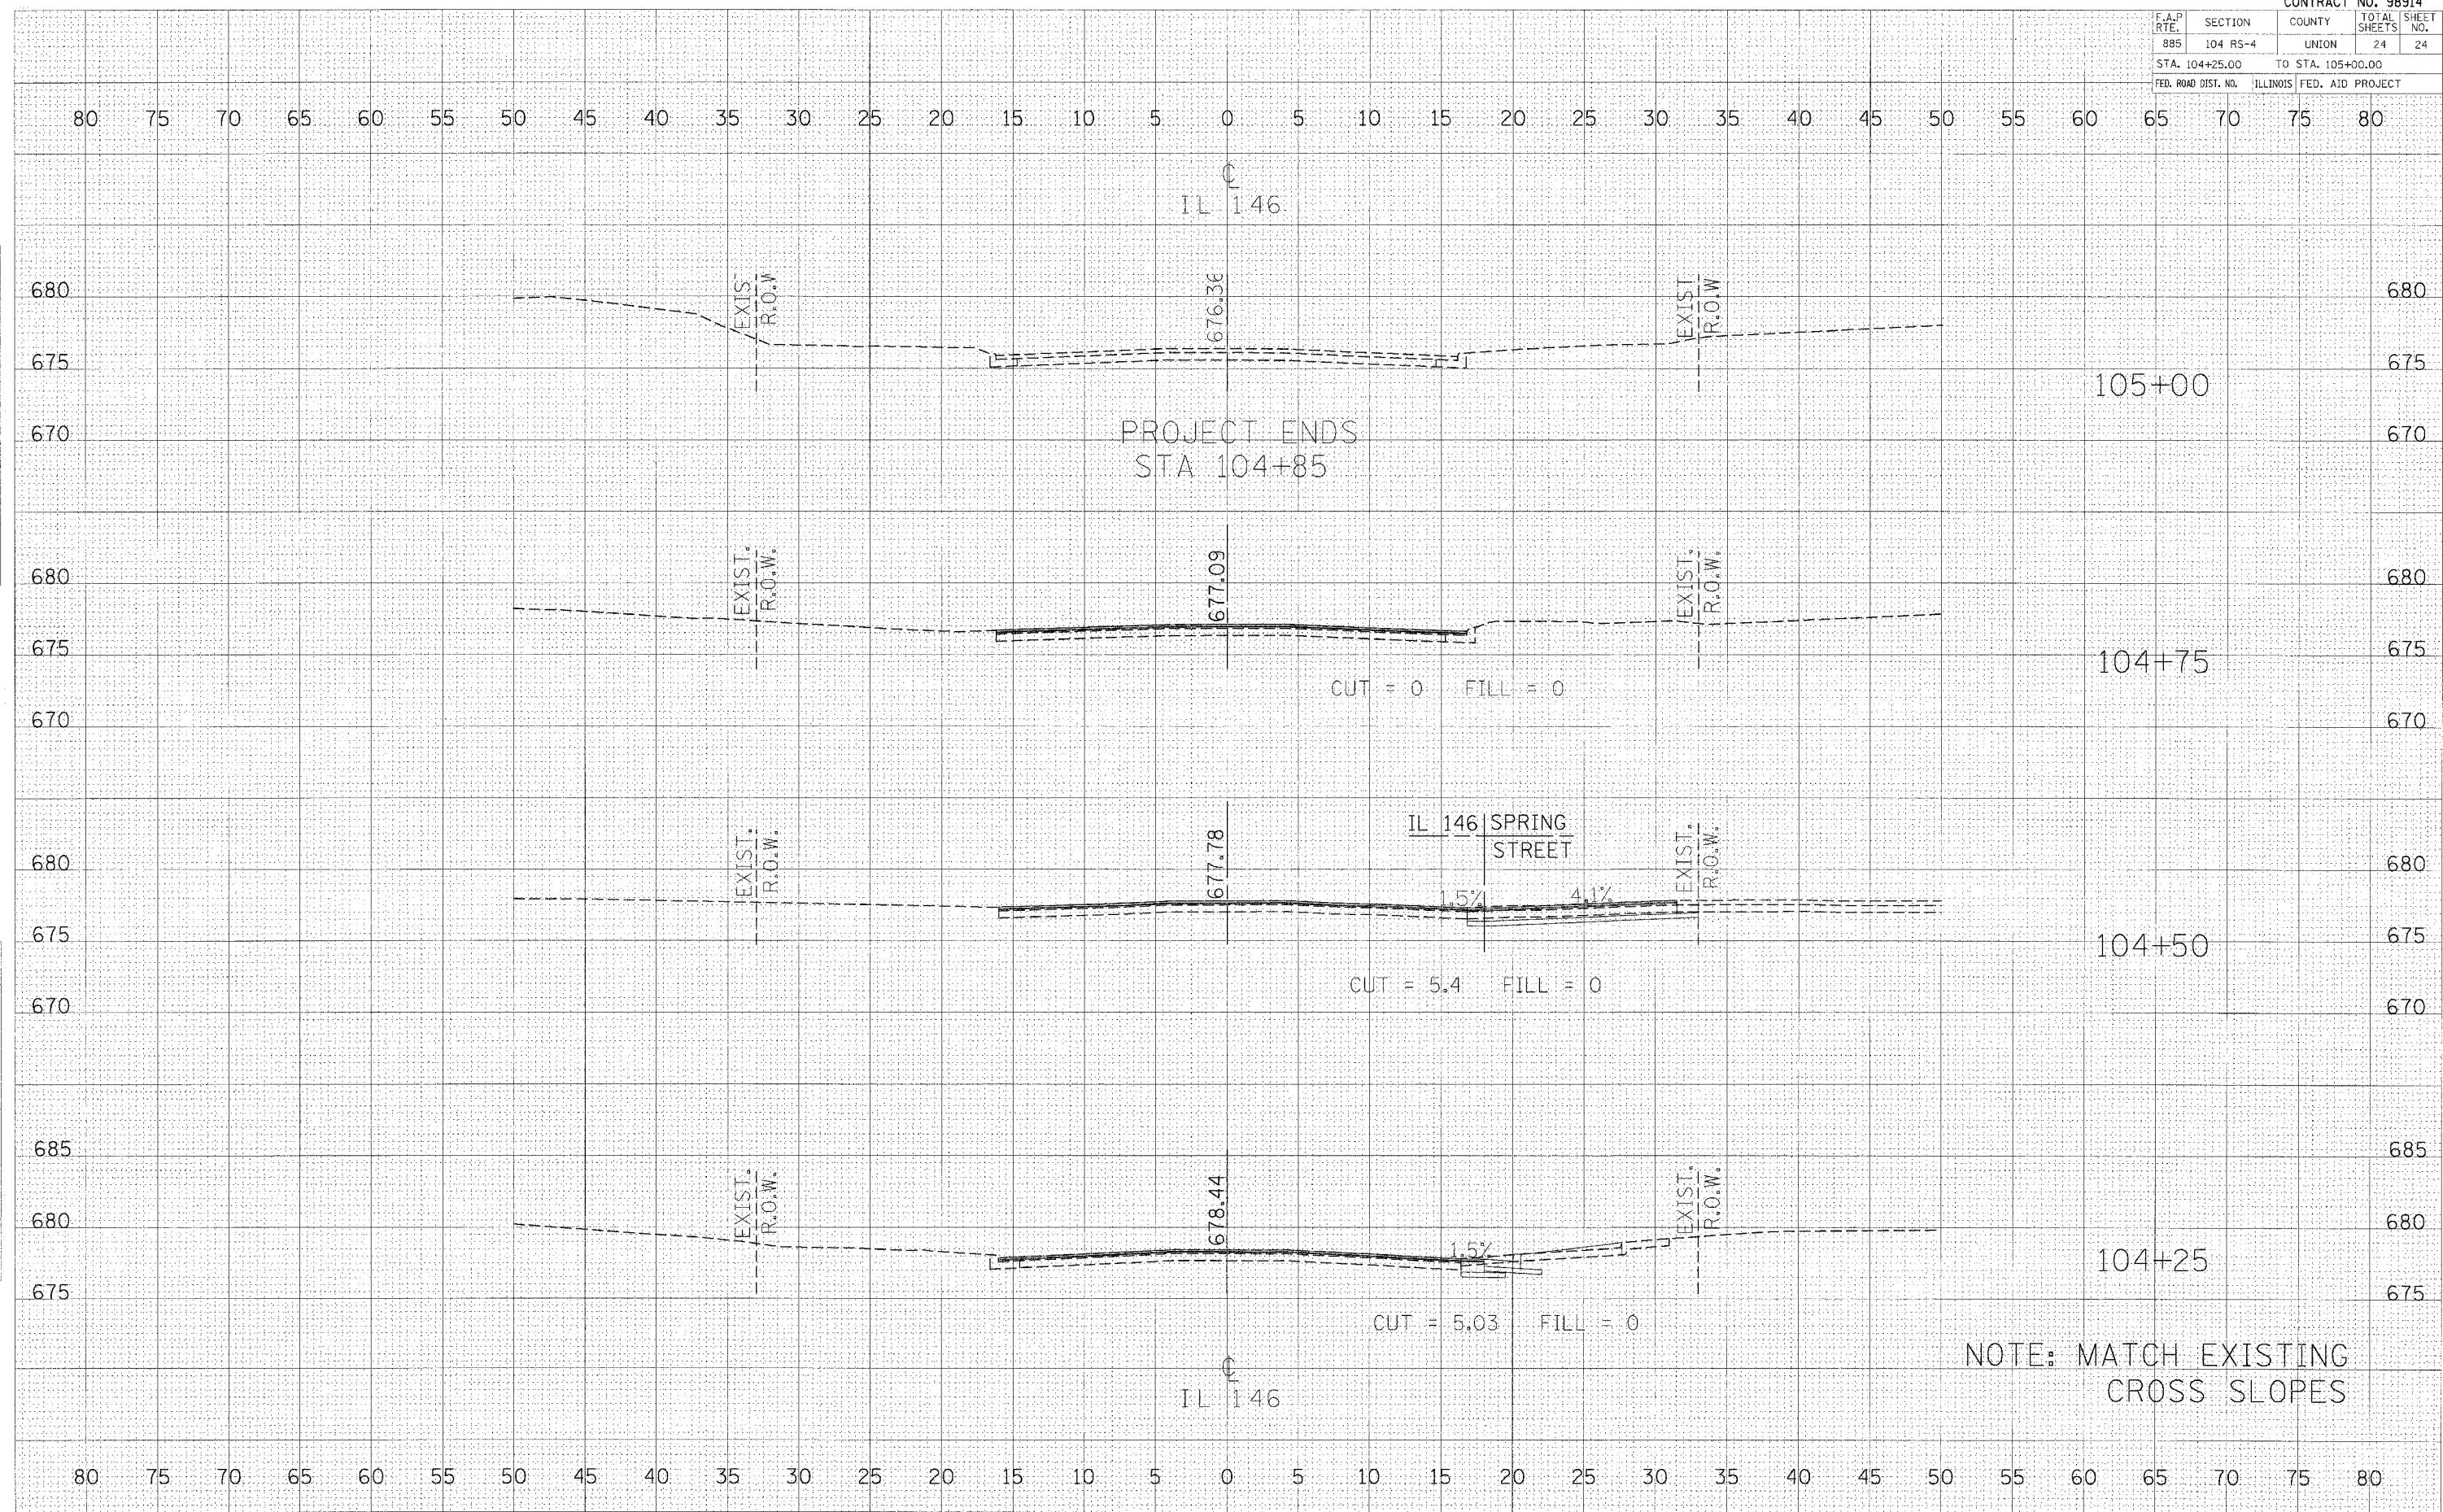

NOTE: MATCH EXISTING CROSS SLOPES

CROSS SECTIONS ILLINOIS 146