
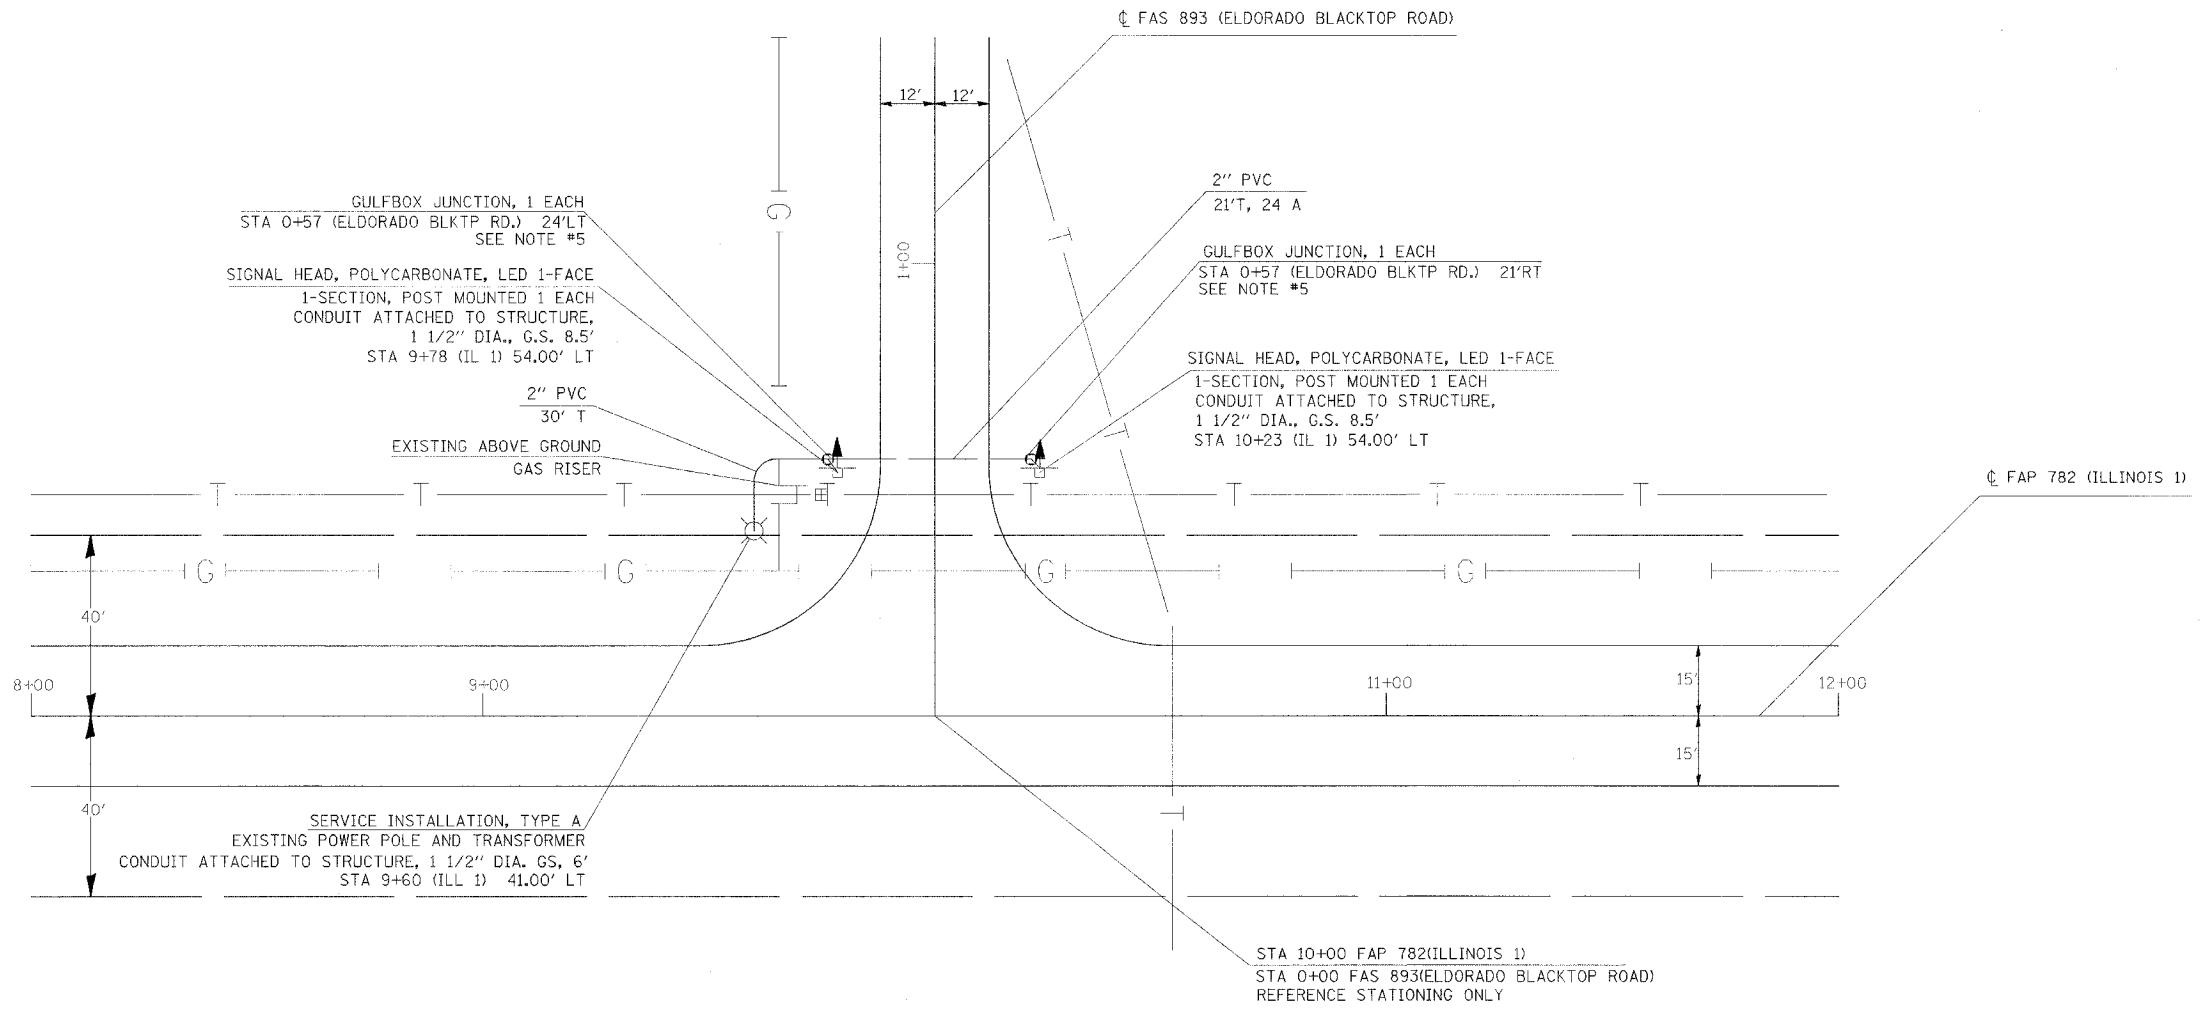


F.A.P. RTE.	SECTION	COUNTY	TOTAL SHEETS	SHEET NO.
(1)	(2)	(3)	5	4
FED. ROAD DIST. NO.		ILLINOIS	FED. AID PROJECT	
(1) FAP 778, FAP 885, TR-2 FAP 782, FAS 893				
(2) FY-06 FLASHING BEACONS				
(3) HARDIN & GALLATIN				

NOTES

1. INSTALL A 30 AMP, METERED SERVICE.
CONTACT DIANE ROBERTSON OF SOUTHEASTERN IL. ELECTRIC CO-OP AT 1-800-833-2611 FOR SERVICE DETAILS BEFORE BEGINNING WORK.
2. EXISTING SURFACE DISTURBED DURING EXCAVATION FOR TRENCHING AND/OR AUGERING SHALL BE RESTORED TO ITS ORIGINAL CONDITION. NO ADDITIONAL COMPENSATION WILL BE MADE FOR THIS WORK.
3. ALL CABLE SHALL BE A.W.G. #14 2C
4. PINNACLE FLASHERS INSTALLED IN SIGNAL HEAD TO BE INCLUDED IN COST OF LED.
5. THE GULFBOX JUNCTION SHALL BE INSTALLED 2 FEET FROM EXISTING R-1 STOP SIGN
6. A SEPERATE CABLE SHALL BE RUN TO EACH SIGNAL HEAD, NO SPLICING SHALL BE ALLOWED
7. COST OF 1-1/2" CONDUIT FROM BASE OF SIGN POST TO GULFBOX SHALL BE INCLUDED IN THE COST THE OF GULFBOX JUNCTION.
8. MATCH EXISTING GROUND ELEVATIONS FOR PROPOSED GULFBOX JUNCTIONS, UNLESS OTHERWISE NOTED.

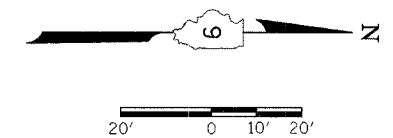

SCALE: AS SHOWN