



CONTRACT NUMBER	COUNTY	TOTAL SHEETS	SHEET NO.
GROOZ	BOND	29	6

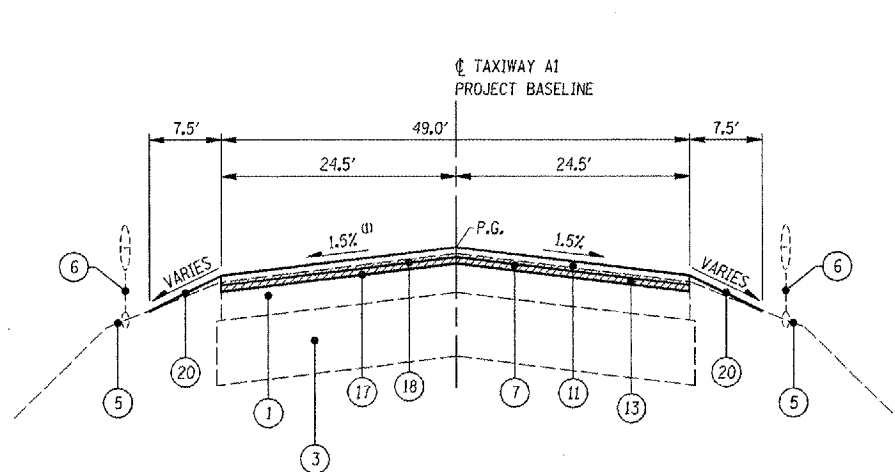

TYPICAL SECTION - TAXIWAY A1
STA. 13+74.00 TO STA. 17+50.73


- (1) TRANSITION CROSS-SLOPE FROM -1.50% TO +1.00% FROM STA. 17+28.85 TO STA. 18+25.00
(2) TRANSITION CROSS-SLOPE FROM -1.50% TO -1.00% FROM STA. 19+25.00 TO STA. 19+50.00

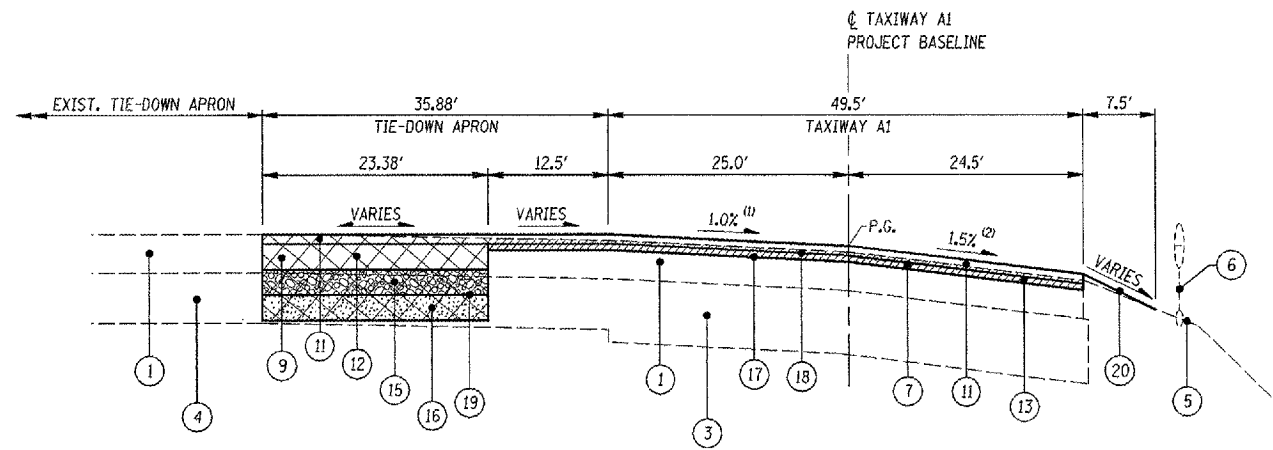

TYPICAL SECTION - TAXIWAY A1
STA. 17+50.73 TO STA. 20+00.00

LEGEND

- ① EXISTING BITUMINOUS CONC. PAVEMENT (±6")
- ② EXISTING BITUMINOUS CONC. PAVEMENT (±2 1/2")
- ③ EXISTING AGGREGATE BASE (±10")
- ④ EXISTING AGGREGATE BASE (±8 1/2")
- ⑤ EXISTING EARTH SHOULDER
- ⑥ EXISTING RUNWAY/TAXIWAY LIGHT
- ⑦ BITUMINOUS PAVEMENT MILLING, VARIABLE DEPTH, (1 1/2" MIN.)
- ⑧ BITUMINOUS PAVEMENT MILLING, VARIABLE DEPTH, (1/2" MIN.)
- ⑨ PAVEMENT REMOVAL AND RECONSTRUCTION
- ⑩ 5 1/2" PCC PAVEMENT
- ⑪ 1 1/2" BITUMINOUS SURFACE COURSE - SUPERPAVE
- ⑫ 4" BITUMINOUS BASE COURSE - SUPERPAVE
- ⑬ BITUMINOUS BASE COURSE, LEVELING - SUPERPAVE VARIABLE DEPTH, (1" MIN.)
- ⑭ BITUMINOUS BASE COURSE, LEVELING - SUPERPAVE VARIABLE DEPTH, (2" MIN.)
- ⑮ 4" CRUSHED AGGREGATE BASE COURSE
- ⑯ RECYCLED SUBBASE MATERIAL FROM ⑦, ⑧ AND ⑨
- ⑰ SAND MIX CRACK REPAIR
- ⑱ CRACK CONTROL MATERIAL
- ⑲ SOIL STABILIZATION FABRIC
- ⑳ SHOULDER ADJUSTMENT (GRADING & SEEDING)

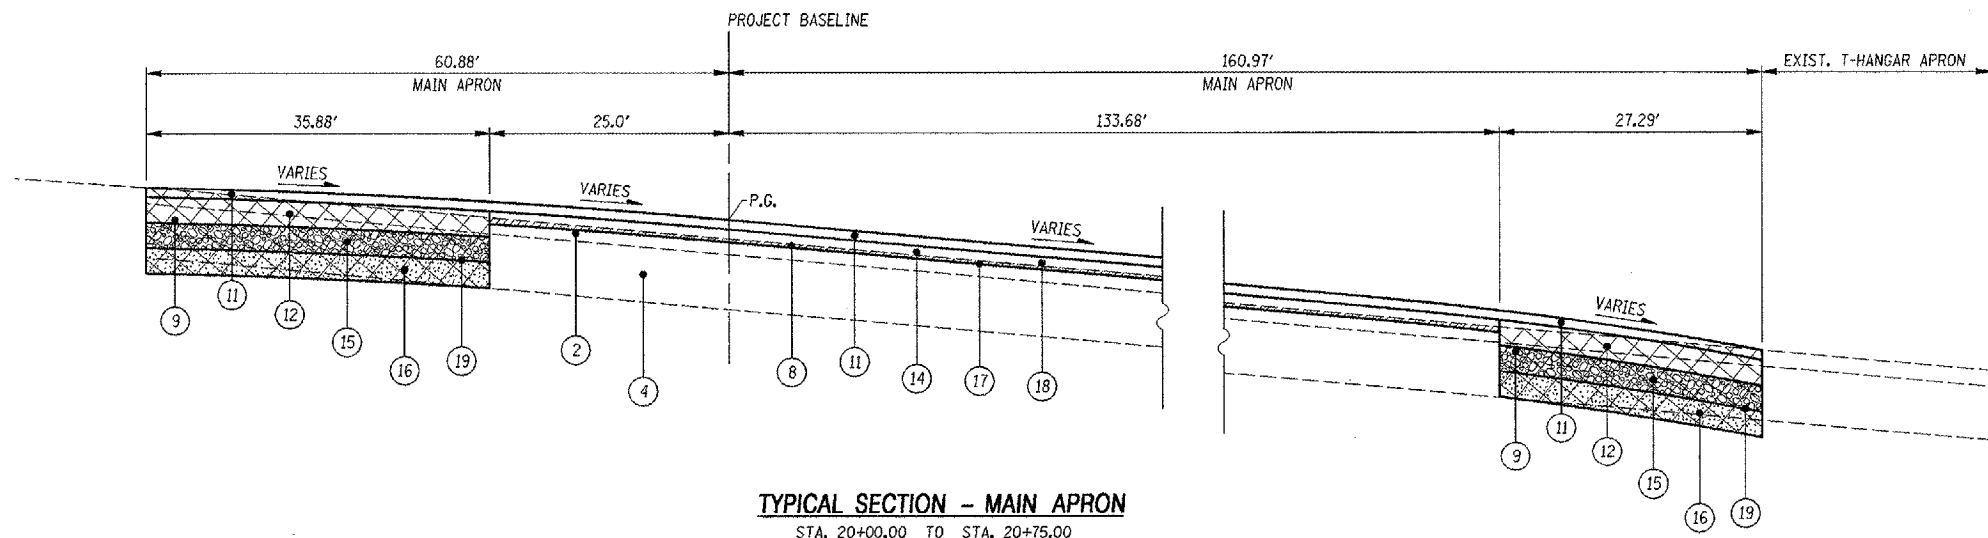

TYPICAL SECTION - MAIN APRON
STA. 20+00.00 TO STA. 20+75.00

NOTES

1. SEE SHEETS 12 THRU 14 FOR PAVEMENT GRADES AND ELEVATIONS
2. SEE SHEETS 25 THRU 29 FOR CROSS SECTIONS IN THESE AREAS
3. SEE SHEET 15 FOR PCC AND MISCELLANEOUS AC DETAILS
4. PAVEMENT BETWEEN TYPICAL SECTIONS ARE EITHER IN TRANSITION IN GRADES, CROSS-SLOPES OR PAVEMENT WIDTHS
5. ALTHOUGH NOT SHOWN, A BITUMINOUS PRIME COAT SHALL BE APPLIED TO ANY EXPOSED AGGREGATE BASE AT A RATE OF 0.30 GALLONS/SQUARE YARD
6. ALTHOUGH NOT SHOWN, AT THE DISCRETION OF THE ENGINEER, A BITUMINOUS TACK COAT MAY BE APPLIED BETWEEN SUCCESSIVE COURSES OF BITUMINOUS PAVEMENTS AT A RATE OF 0.08 GALLONS/SQUARE YARD

DATE	DESCRIPTION OF THE REVISIONS	BY

GREENVILLE AIRPORT AUTHORITY GREENVILLE, ILLINOIS

HENRY, MEISENHEIMER & GENDE, INC.
ENGINEERS
CARLYLE, ILLINOIS 62231
www.hmgengineers.com
(618) 684-3711 Fax (618) 684-8217

TYPICAL SECTIONS

IL. PROJ. NO.	GRE-3215
A.I.P. PROJ. NO.	3-17-0049-B4
FILE NAME	GA-TYPSEC-01
DATE	03-24-2006