



MAR 29, 2006 10:35 AM CAH  
 I:\AIRPORTS\LAURENCE\812-06APN\AIRPORT\SHEETS\R-191STK.DWG - STA. 0+00 TO STA. 3+00

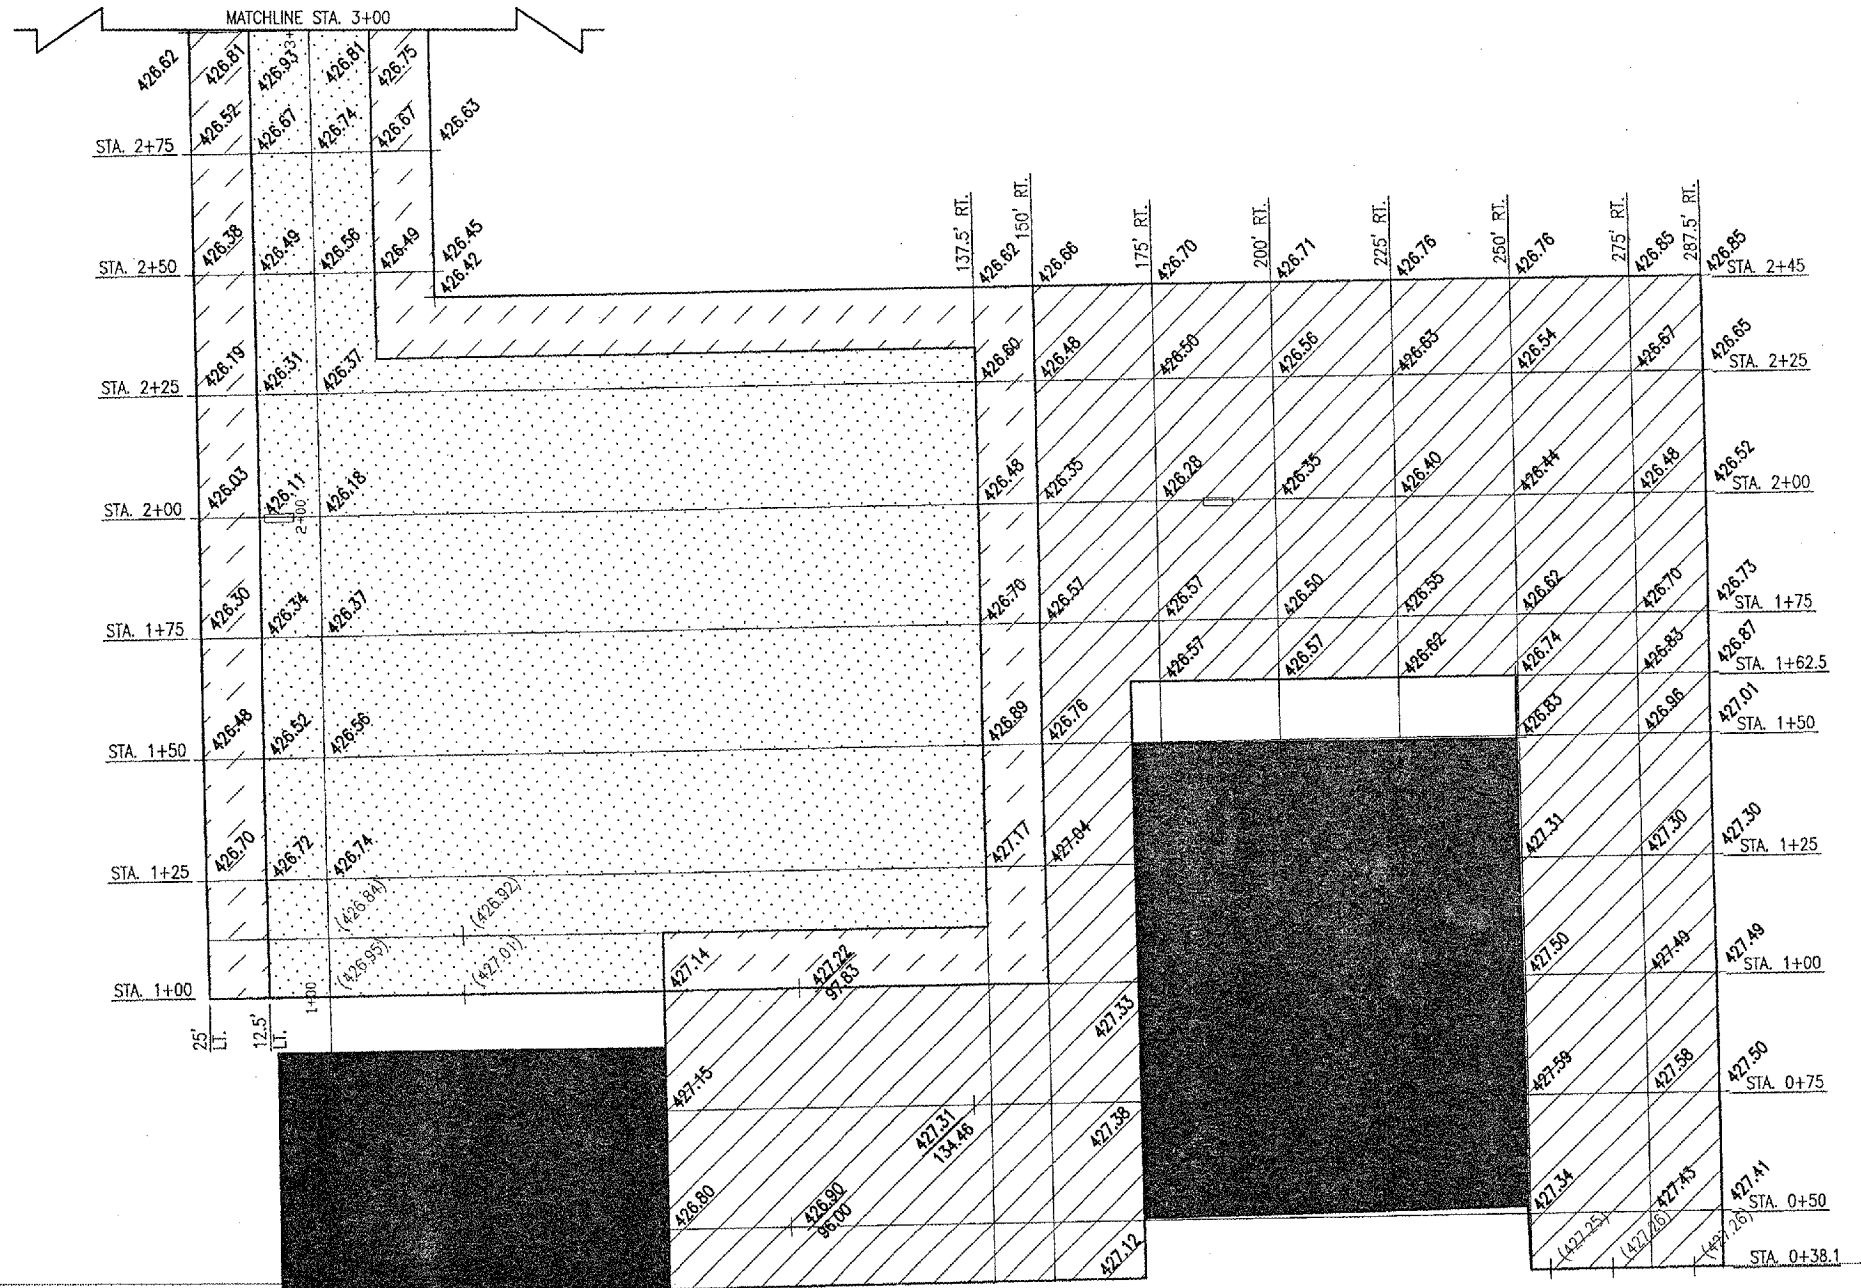

LEGEND

- EXISTING PAVEMENT
- EXISTING BUILDING
- EXISTING FENCE
- PROPOSED IMPROVEMENTS
- PROPOSED BITUMINOUS TAPER
- PROPOSED POROUS FRICTION COURSE
- EXISTING GRADE
- PROPOSED GRADE

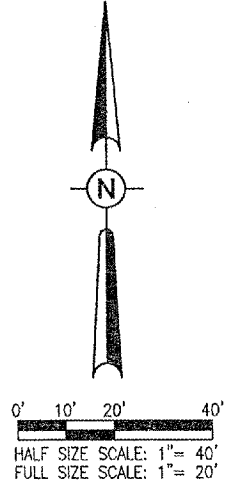

DATE	REVISION	BY

MID-AMERICAN AIR CENTER  
 LAWRENCEVILLE-VINCENNES AIRPORT  
 LAWRENCEVILLE, ILLINOIS

IL PROJ.: LW-3546 A.I.P. PROJ.: 3-17-0061-812

HP Project No. 812-06APND_0800	12/12/05
Filename R-191STK.DWG	B.K.B.
Scale 1" = 20'	B.A.K.
Date 12/12/05	C.A.H.
LAYOUT	1/13/06
DRAWN	
REVIEWED	

**HANSON**  
 Hanson Professional Services Inc.  
 1525 South Sixth Street  
 Springfield, Illinois 62709-2886  
 Offices Nationwide

RECONSTRUCTION OF  
 TWO APRON AREAS

PROPOSED  
 STAKING PLAN  
 STA. 0+00 TO STA. 3+00