



MAR 29 2006 10:35 AM CAH  
I:\AIRPORTS\LAURENCE\812-06\PN\AIRPORT\SHEETS\R-191STK.DWG - STA. 3+00 TO STA. 5+67.33

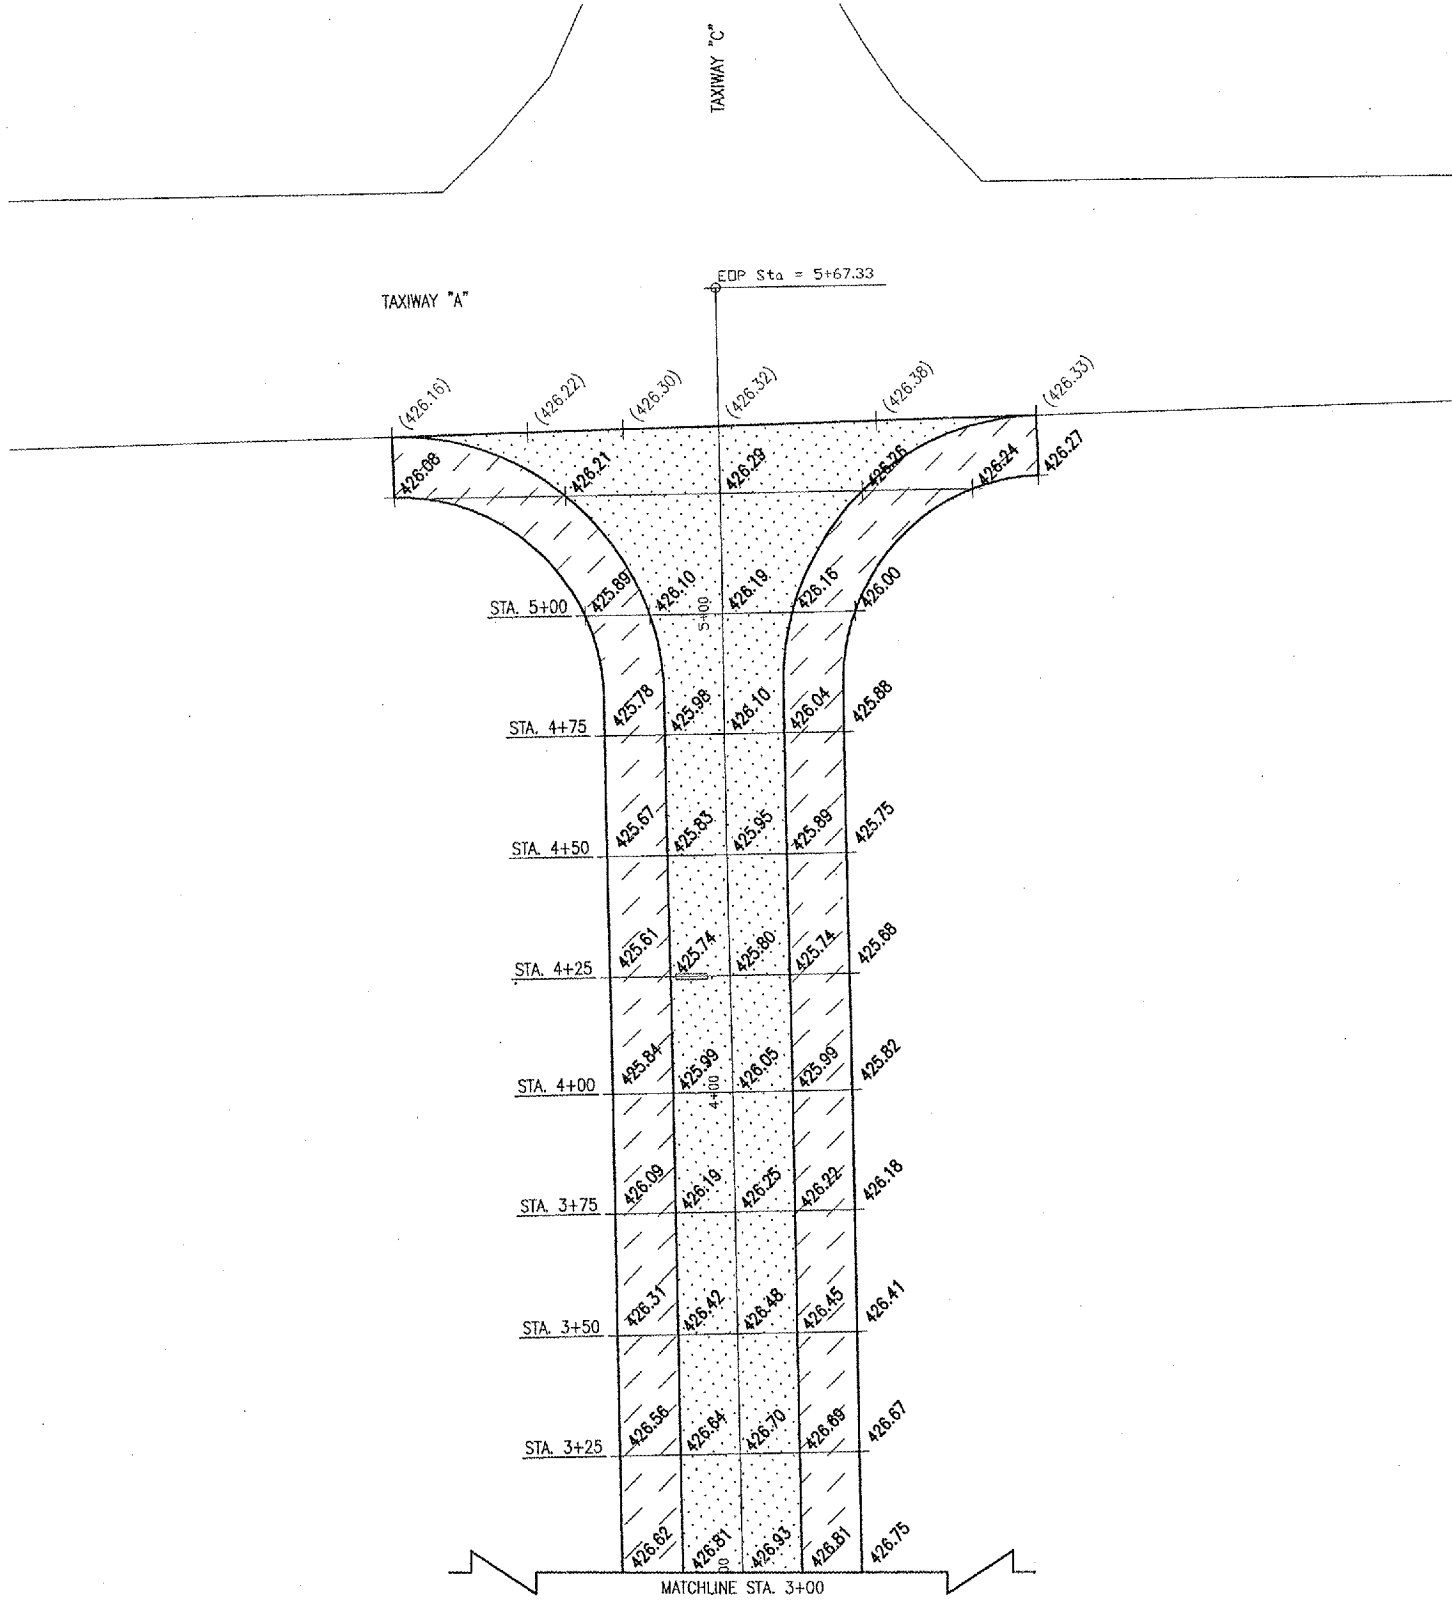

LEGEND

- [Blank] EXISTING PAVEMENT
- [Dotted] PROPOSED IMPROVEMENTS
- [Hatched] PROPOSED BITUMINOUS TAPER
- [Solid] (426.67) EXISTING GRADE
- [Solid] 426.81 PROPOSED GRADE

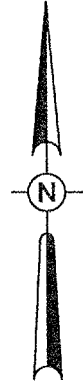

0' 10' 20' 40'  
 HALF SIZE SCALE: 1" = 40'  
 FULL SIZE SCALE: 1" = 20'

DATE	REVISION	BY

MID-AMERICAN AIR CENTER  
 LAWRENCEVILLE-VINCENNES AIRPORT  
 LAWRENCEVILLE, ILLINOIS

IL PROJ.: LWV-3546 A.I.P. PROJ.: 3-17-0081-812

HEL Project No. 812-06\PN\0800	LAYOUT	B.K.B.	12/12/05
File Name R-191STK.DWG	DRAWN	B.A.K.	12/12/05
Scale 1" = 20'	REVIEWED	C.A.H.	1/13/06
Date 12/12/05			



RECONSTRUCTION OF  
 TWO APRON AREAS

PROPOSED  
 STAKING PLAN  
 STA. 3+00 TO STA. 5+67.33