


MAR 29, 2006 10:38 AM CAH
 I:\AIRPORTS\LAURENCE\B.2-08APN\AIRPORT\SHEETS\R-304XS.DWG - STA. 1+75 TO STA. 2+25

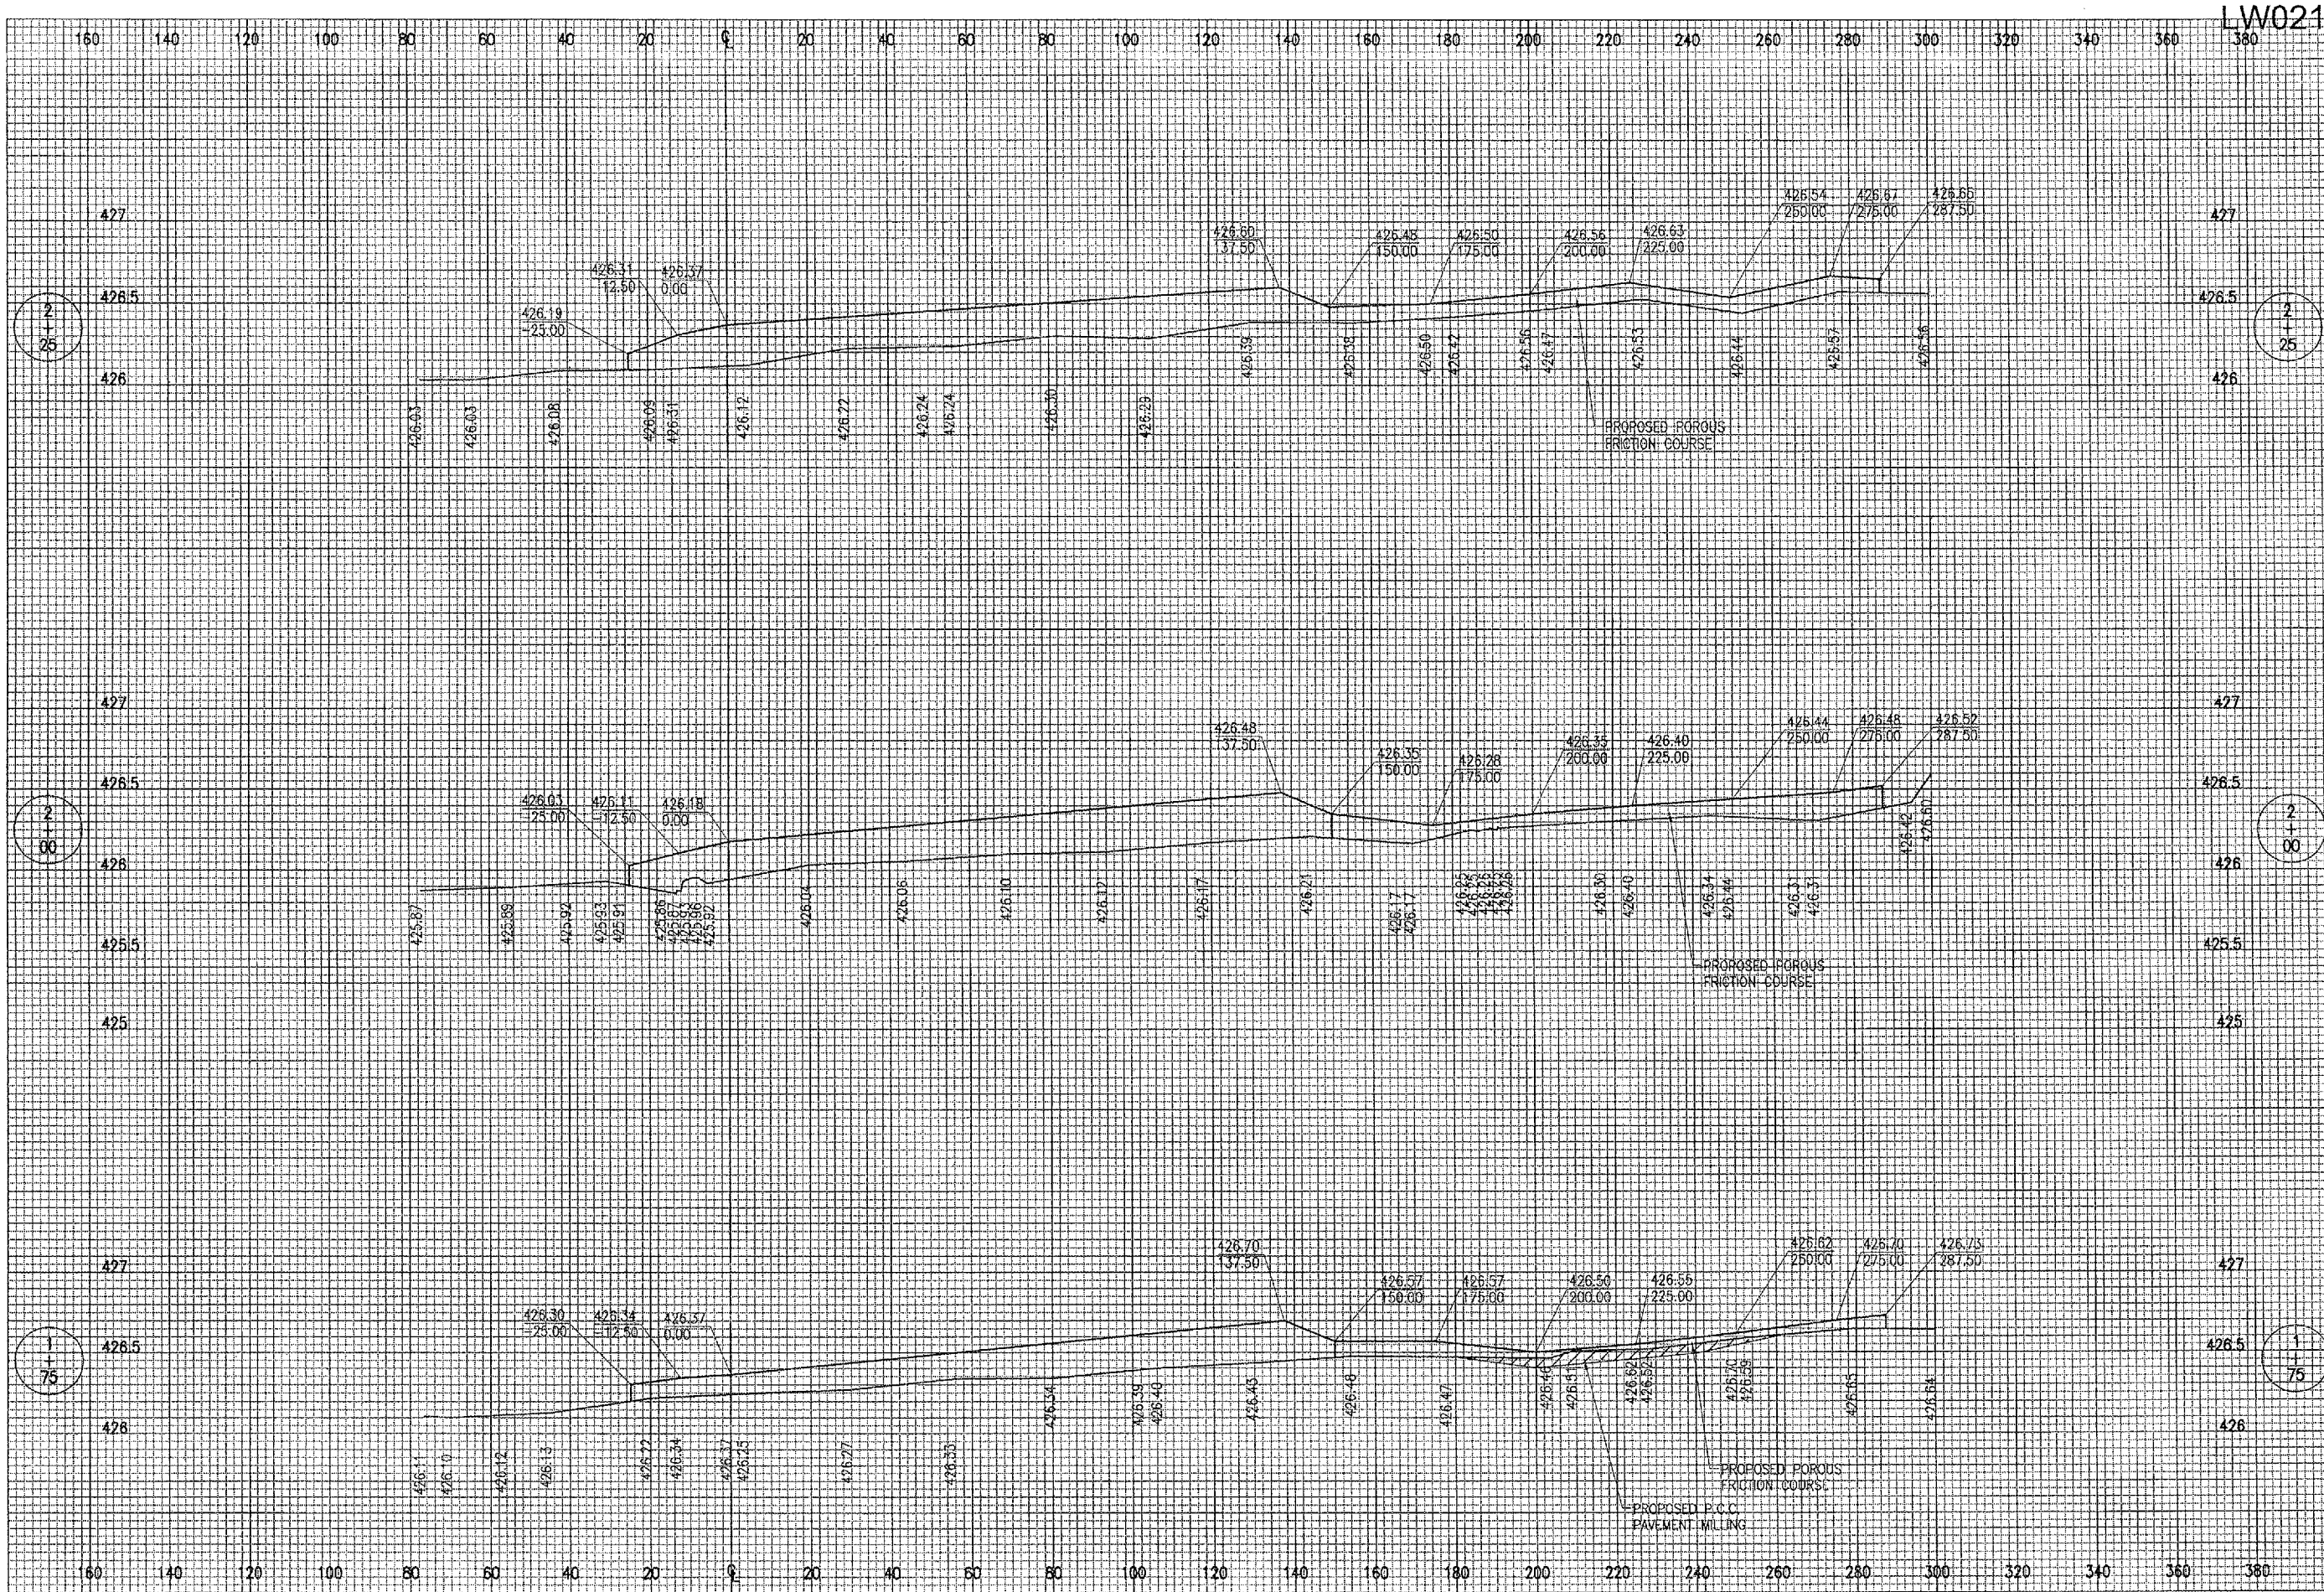

LW021

DATE	REVISION	BY

MID-AMERICAN AIR CENTER
 LAWRENCEVILLE-VINCENNES AIRPORT
 LAWRENCEVILLE, ILLINOIS

A.I.P. PROJ.: 3-17-0081-B12
 I.L. PROJ.: LW-3546

Project No.	B12-06APND-0800
Filename	R-304XS.DWG
Scale	H. 1" = 20' V. 1" = 0.5'
Date	01/09/06
LAYOUT	B.A.B. 01/09/06
DRAWN	B.A.K. 01/09/06
REVIEWED	C.A.H. 1/13/06



Hanson Professional Services Inc.
 1805 South State Street
 Springfield, Illinois 62706-2886
 Offices Nationwide

RECONSTRUCTION OF
 TWO APRON AREAS
 PROPOSED CROSS-SECTIONS
 FOR GLIDER CLUB AREA
 STA. 1+75 TO STA. 2+25