
STATE OF ILLINOIS DEPARTMENT OF TRANSPORTATION

Various Routes OVD SIN STR REP & REPL 2005-12 Various Counties Sheet 16 of 82 Contract Number 44872

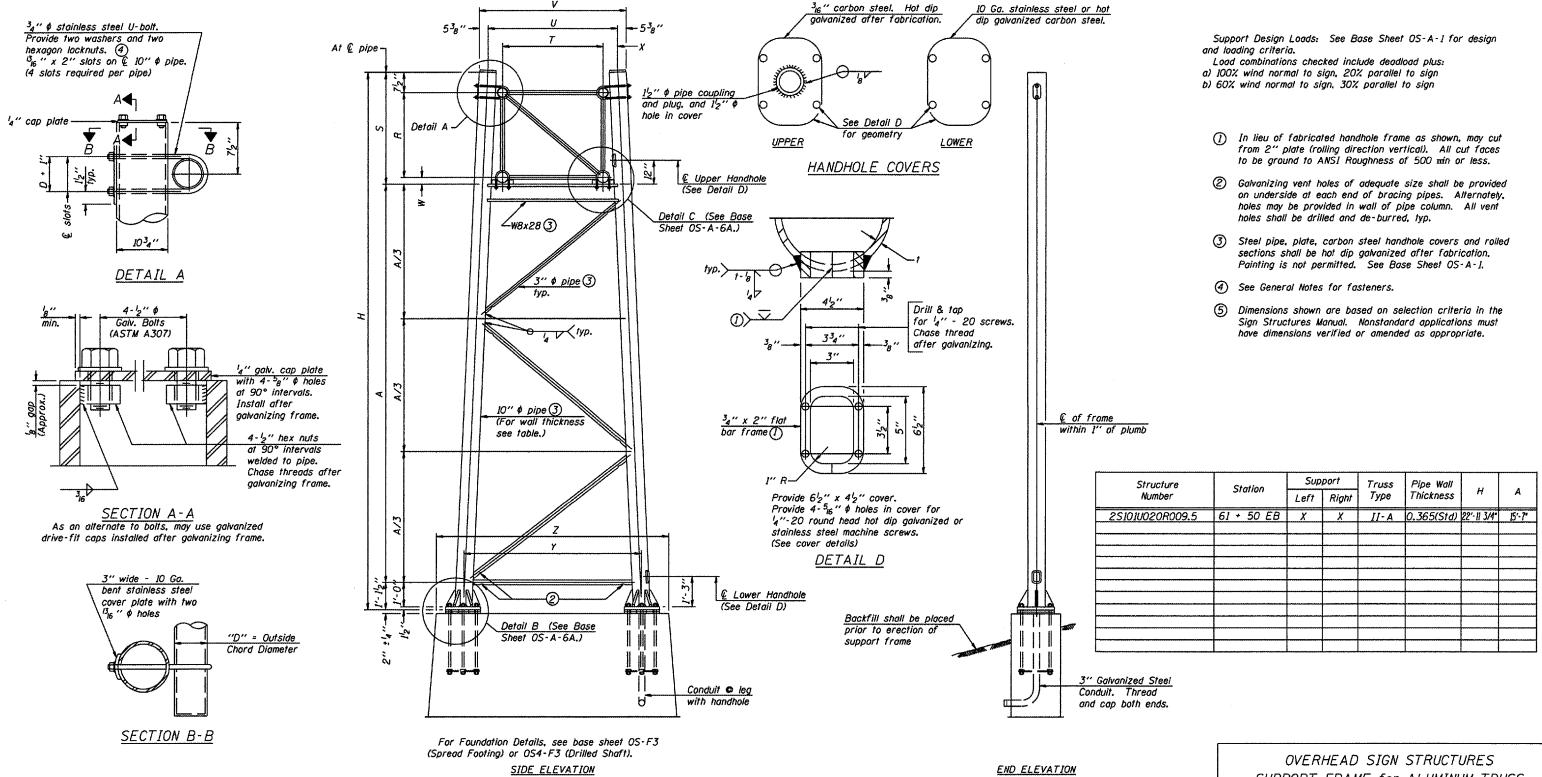

DATE

NUMBER

20

ENCINEER OF BRIDGES AND STRUCTURES

EXAMINED

PASSED

1-7-05

DESIGNED -

CHECKED -

CHECKED -0S-A-6

DRAWN

REVISION

10" # PIPE TRUSS SUPPORT FRAME

Truss Type	Dimensions								
	R	\$	T	U	V	W	Х	Y	Z
[- A	4'-6"				6'-434"	4''	9"	8'-3"	10'-9"
II-A ⑤	5′-3″	6'-34"	4'-6"	6'-1"	6'-1134"	434"	912"	8'-3"	10'-9"

SUPPORT FRAME for ALUMINUM TRUSS

District 2 Truss Repair & Replacement